
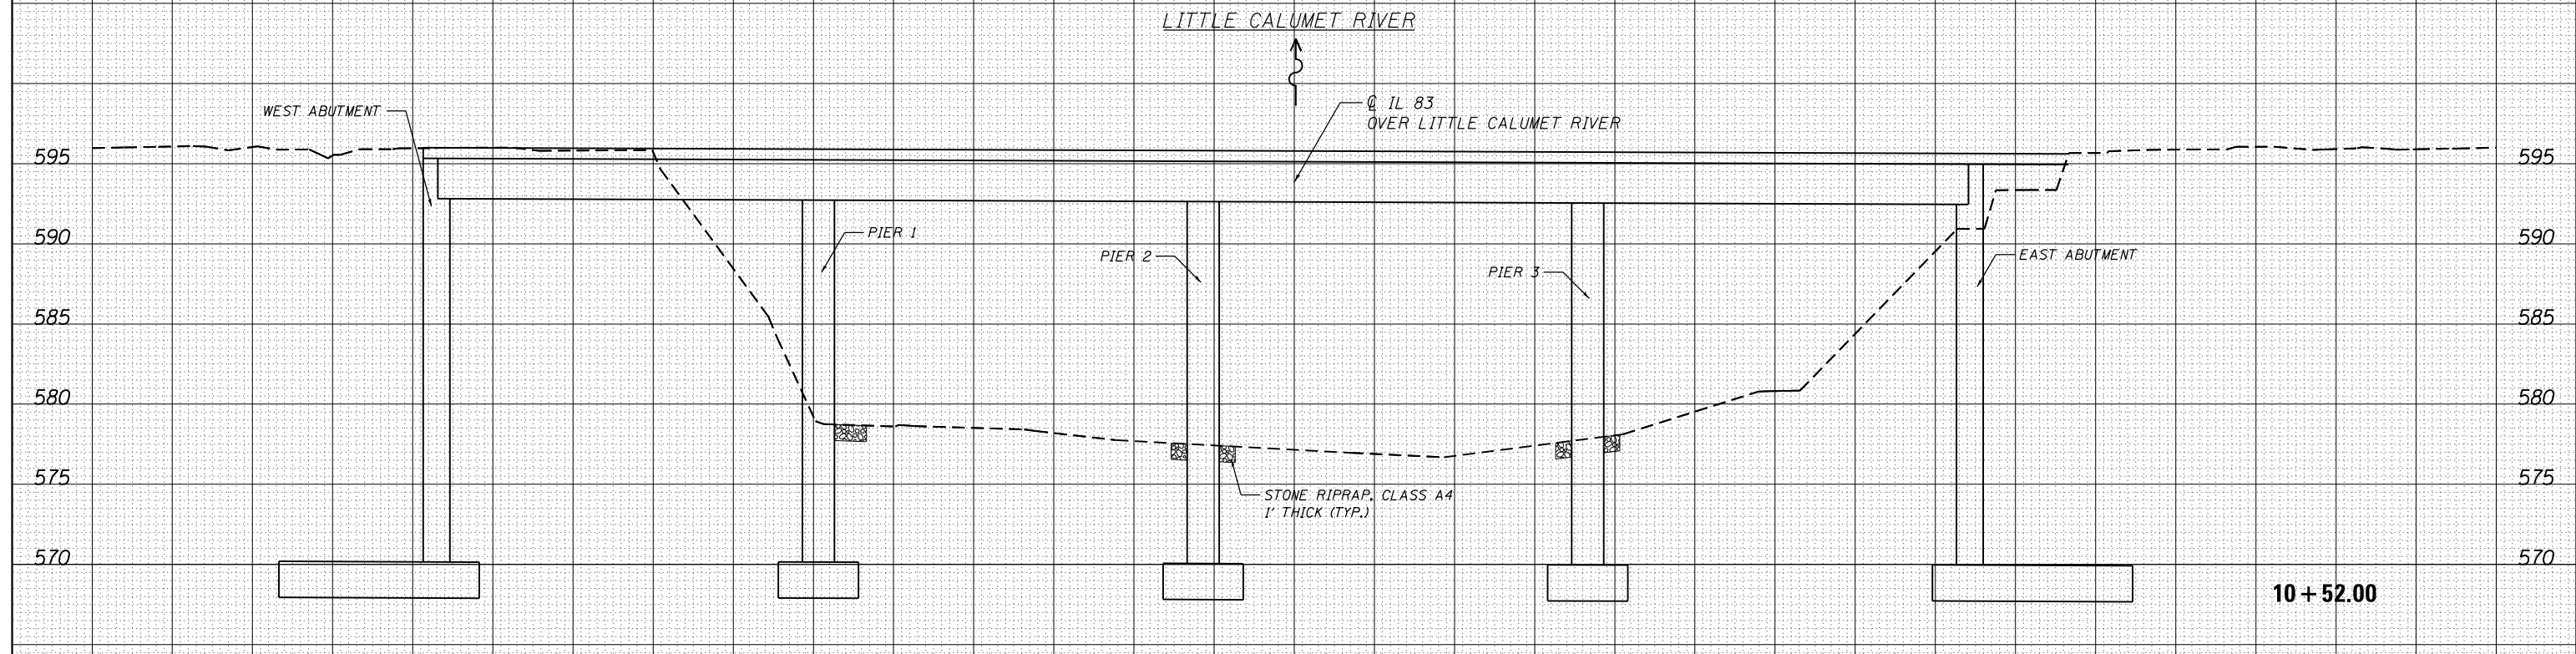


DATE	
BY	
SURVEYED	
PLOTTED	
TEMPLATE	
AREAS CHECKED	
FINAL SURVEY	
NOTE BOOK	
NO.	

DATE	
BY	
SURVEYED	
PLOTTED	
TEMPLATE	
AREAS CHECKED	
ORIGINAL SURVEY	
NOTE BOOK	
NO.	

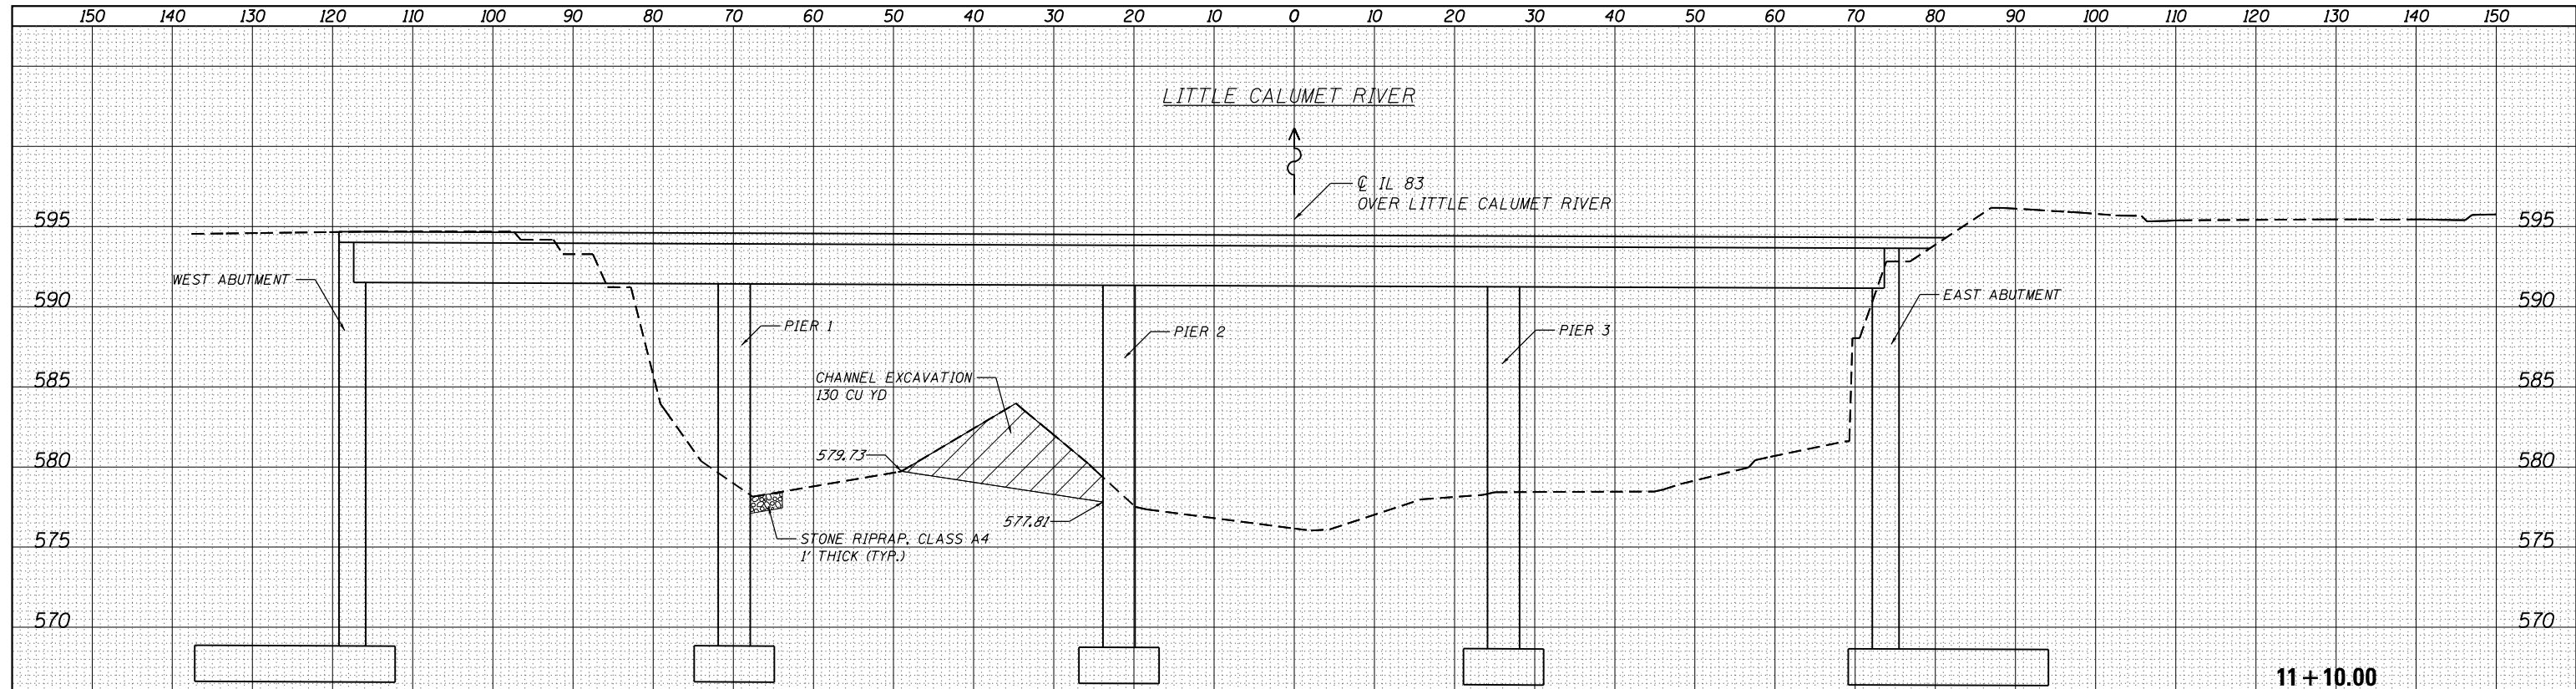

H:\Jobs\2012\2012-02-25\CAD\Site\dgn\11+10.00.dwg  
 3/12/2013 11:24:32 AM

8501 N. Higgins Road Suite 280 Chicago, Illinois 60631 (773) 399-0112	USER NAME = 1485	DESIGNED - EF	REVISÉD -	<b>STATE OF ILLINOIS</b> <b>DEPARTMENT OF TRANSPORTATION</b>	<b>COOK &amp; WILL COUNTY RIP RAP IMPROVEMENTS</b> <b>SN 016-0954 IL 83 AT LITTLE CAL RIVER - CROSS SECTIONS</b>		F.A. RTÉ.	SECTION	COUNTY	TOTAL SHEETS	SHEET NO.
	PLOT SCALE = 20.0000' / 1"	CHECKED - RS	REVISÉD -		SCALE:	SHEET 1	OF 1 SHEETS	STA. 10+52.00	TO STA. 11+10.00	2012-007 I	COOK/WILL
	PLOT DATE = 3/12/2013	DATE - 03/20/2013	REVISÉD -					VARIOUS ROUTES	CONTRACT NO. 60T53	ILLINOIS FED. AID PROJECT	