


DATE	
BY	
SURVEYED	
PLOTTED	
TEMPLATE	
AREAS	
NOTED	
NO.	

DATE	
BY	
SURVEYED	
PLOTTED	
TEMPLATE	
AREAS	
NOTED	
NO.	

H:\Jobs\2012\2012-25\CAD\Site\ dgn\Site.dgn 3/12/2013 11:24:35 AM

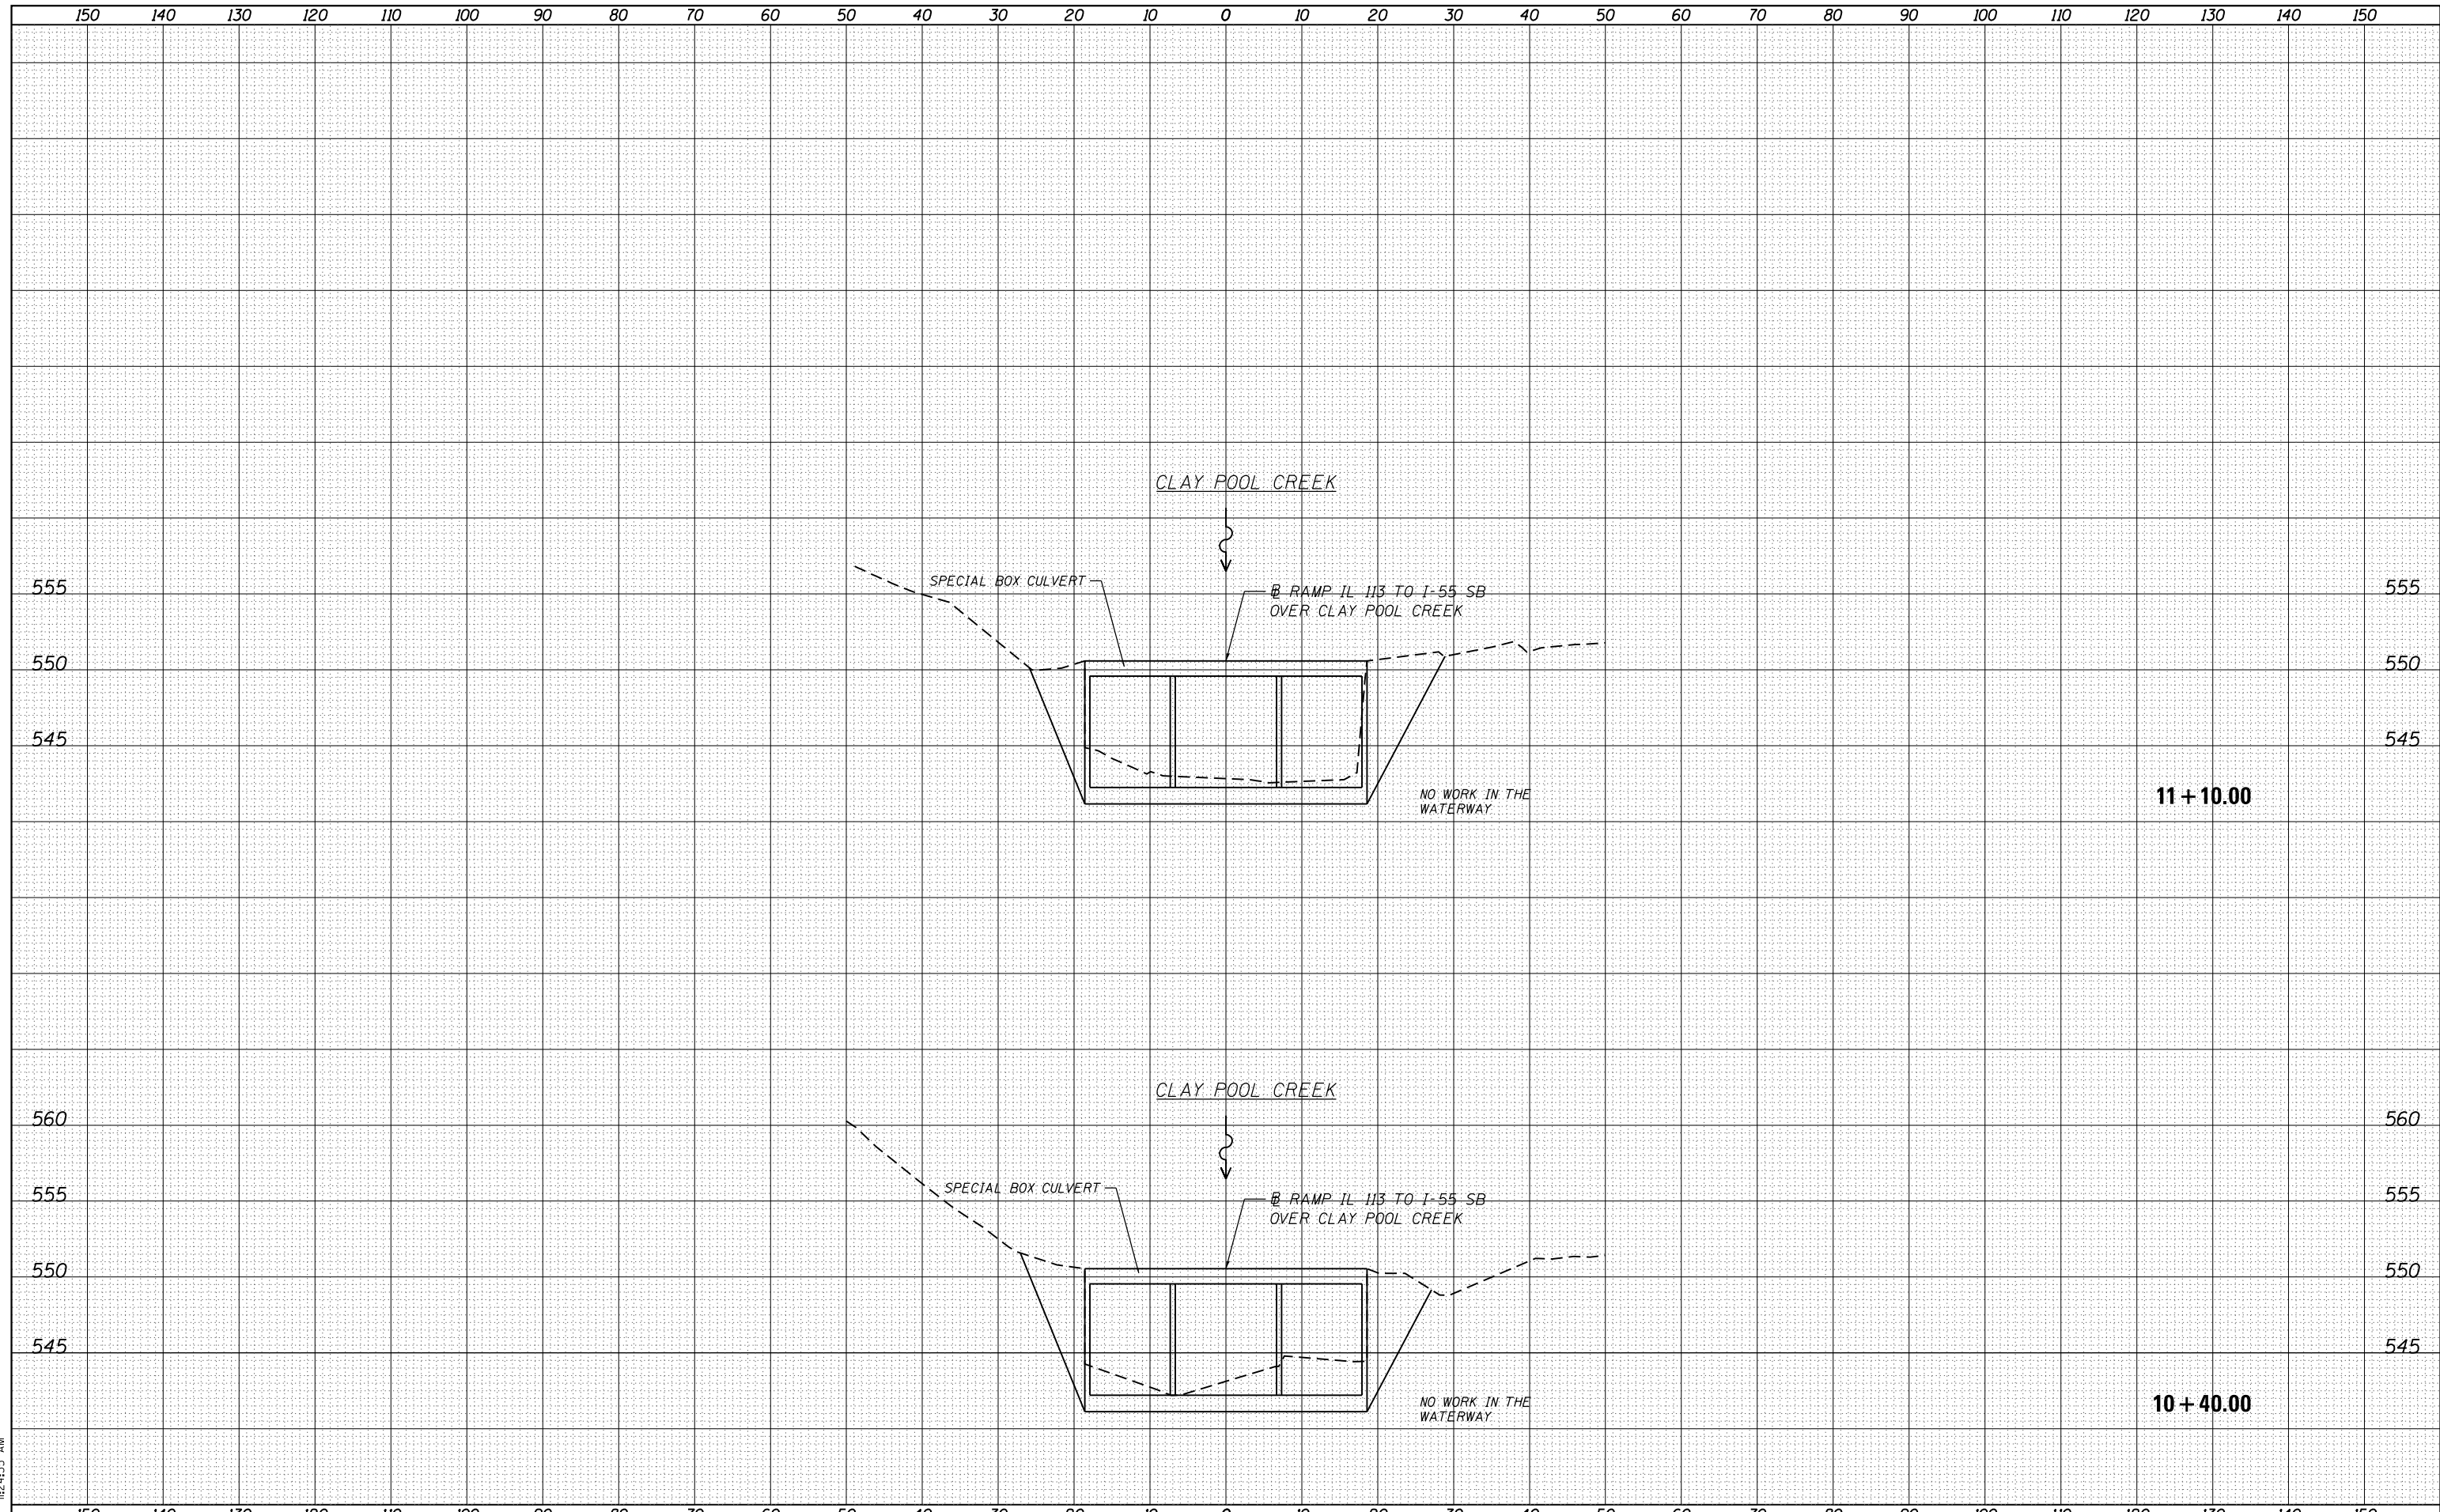

**GRAEF** 8501 N. Higgins Road Suite 280  
Chicago, Illinois 60631  
(773) 399-0112

USER NAME = 1485	DESIGNED - EF	REVISED -
	DRAWN - EF	REVISED -
PLOT SCALE = 20.0000' / in.	CHECKED - RS	REVISED -
PLOT DATE = 3/12/2013	DATE - 03/20/2013	REVISED -

**STATE OF ILLINOIS  
DEPARTMENT OF TRANSPORTATION**

**COOK & WILL COUNTY RIP RAP IMPROVEMENTS**  
SN 099-0241 IL 113 RAMP TO I-55 SB OVER CLAY POOL CREEK - CROSS SECTIONS  
SCALE: SHEET 1 OF 1 SHEETS STA. 10+40.00 TO STA. 11+10.00

F.A. RTÉ.	SECTION	COUNTY	TOTAL SHEETS	SHEET NO.
•	2012-007 I	COOK/WILL	38	19
•	VARIOUS ROUTES	CONTRACT NO. 60T53		
ILLINOIS FED. AID PROJECT				