


DATE	
BY	
SURVEYED	
PLOTTED	
TEMPLATE	
AREAS	
AREAS	
CHECKED	
NO.	

DATE	
BY	
SURVEYED	
PLOTTED	
TEMPLATE	
AREAS	
AREAS	
CHECKED	
NO.	

H:\Jobs\2011\2011012-25\CAD\Site\ dgn\Site.dgn\060153-01-1-SN099-0276-XS.dgn
3/12/2013 11:24:36 AM

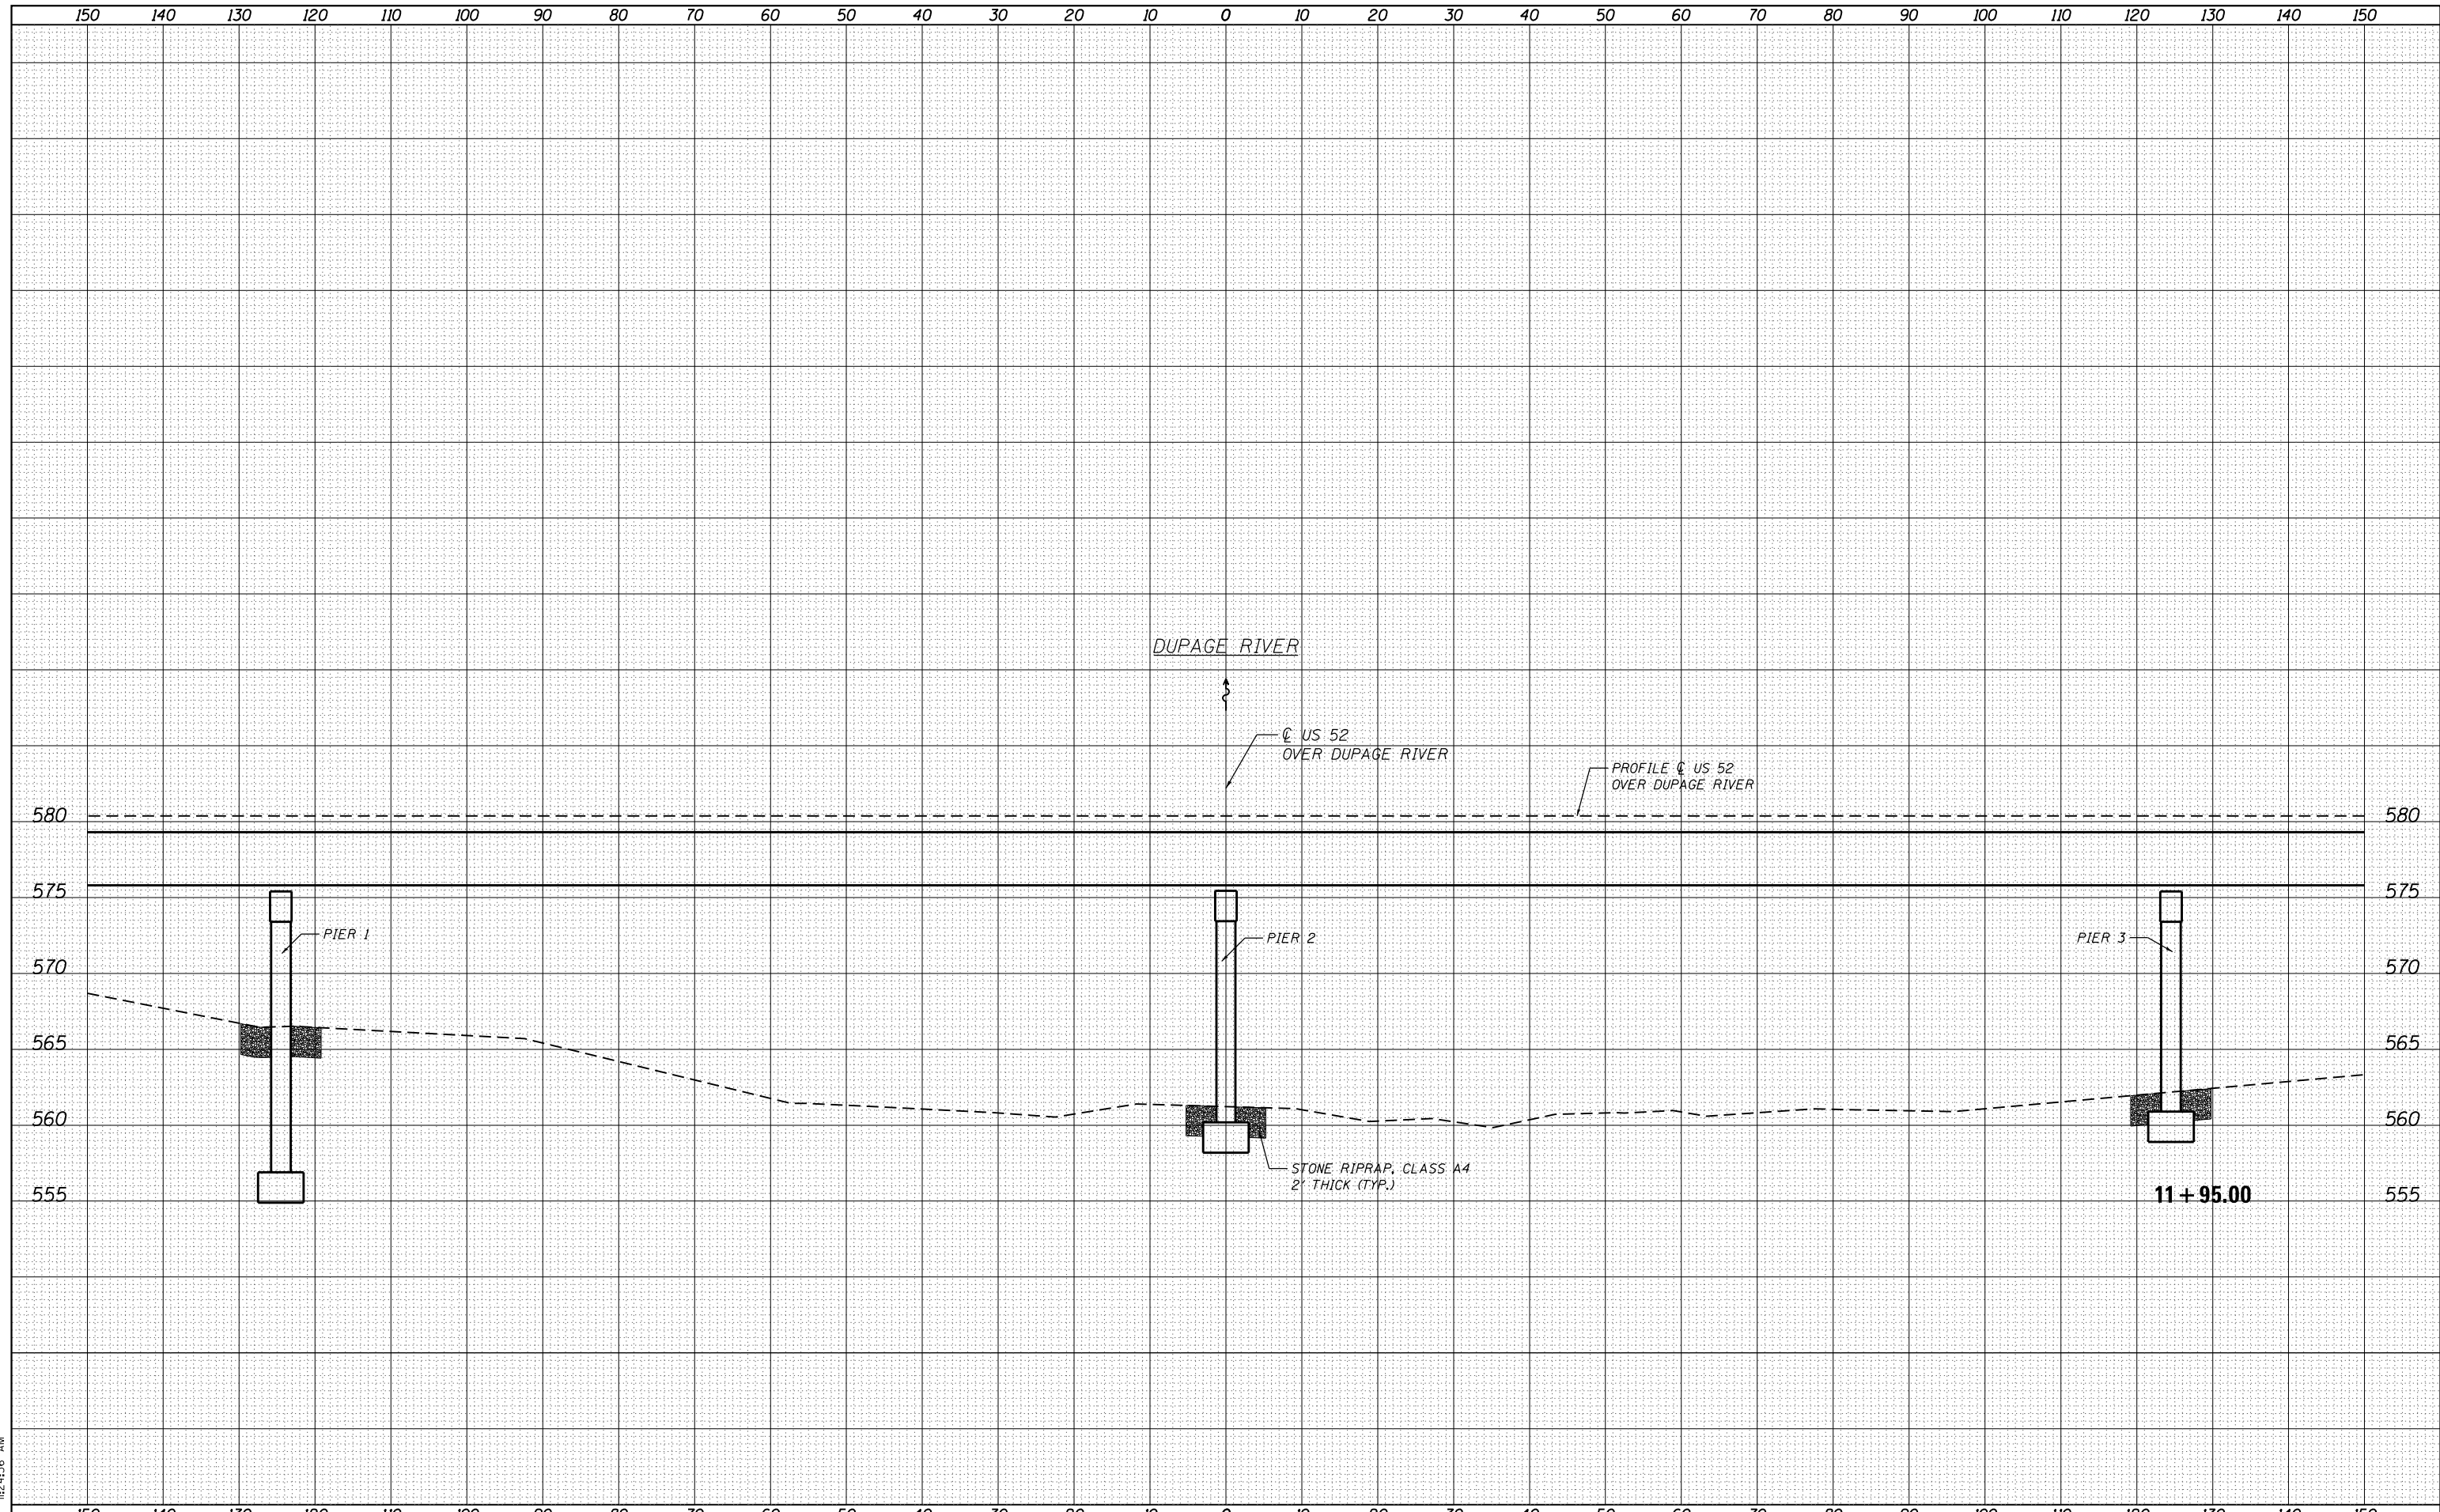

GRAEF 8501 N. Higgins Road Suite 280
Chicago, Illinois 60631
(773) 399-0112

USER NAME = 1485	DESIGNED - EF	REVISED -
	DRAWN - EF	REVISED -
PLOT SCALE = 20.0000' / in.	CHECKED - RS	REVISED -
PLOT DATE = 3/12/2013	DATE - 03/20/2013	REVISED -

**STATE OF ILLINOIS
DEPARTMENT OF TRANSPORTATION**

**COOK & WILL COUNTY RIP RAP IMPROVEMENTS
SN 099-0276 US 52 OVER DUPAGE RIVER - CROSS SECTIONS**

SCALE: SHEET 1 OF 1 SHEETS STA. 11+95.00 TO STA. 11+95.00

F.A. RTE.	SECTION	COUNTY	TOTAL SHEETS	SHEET NO.
	2012-007 I	COOK/WILL	38	22
VARIOUS ROUTES		CONTRACT NO. 60T53		
ILLINOIS FED. AID PROJECT				