


FINAL SURVEY	SURVEYED	DATE
NOTE BOOK	PLOTTED	
NO.	TEMPLATE	
	AREAS	
	CHECKED	

ORIGINAL SURVEY	SURVEYED	DATE
NOTE BOOK	PLOTTED	
NO.	TEMPLATE	
	AREAS	
	CHECKED	

H:\Jobs\2011\201102-25\CAD\Site\dgn\112413.dwg  
 3/12/2013 11:24:13 AM

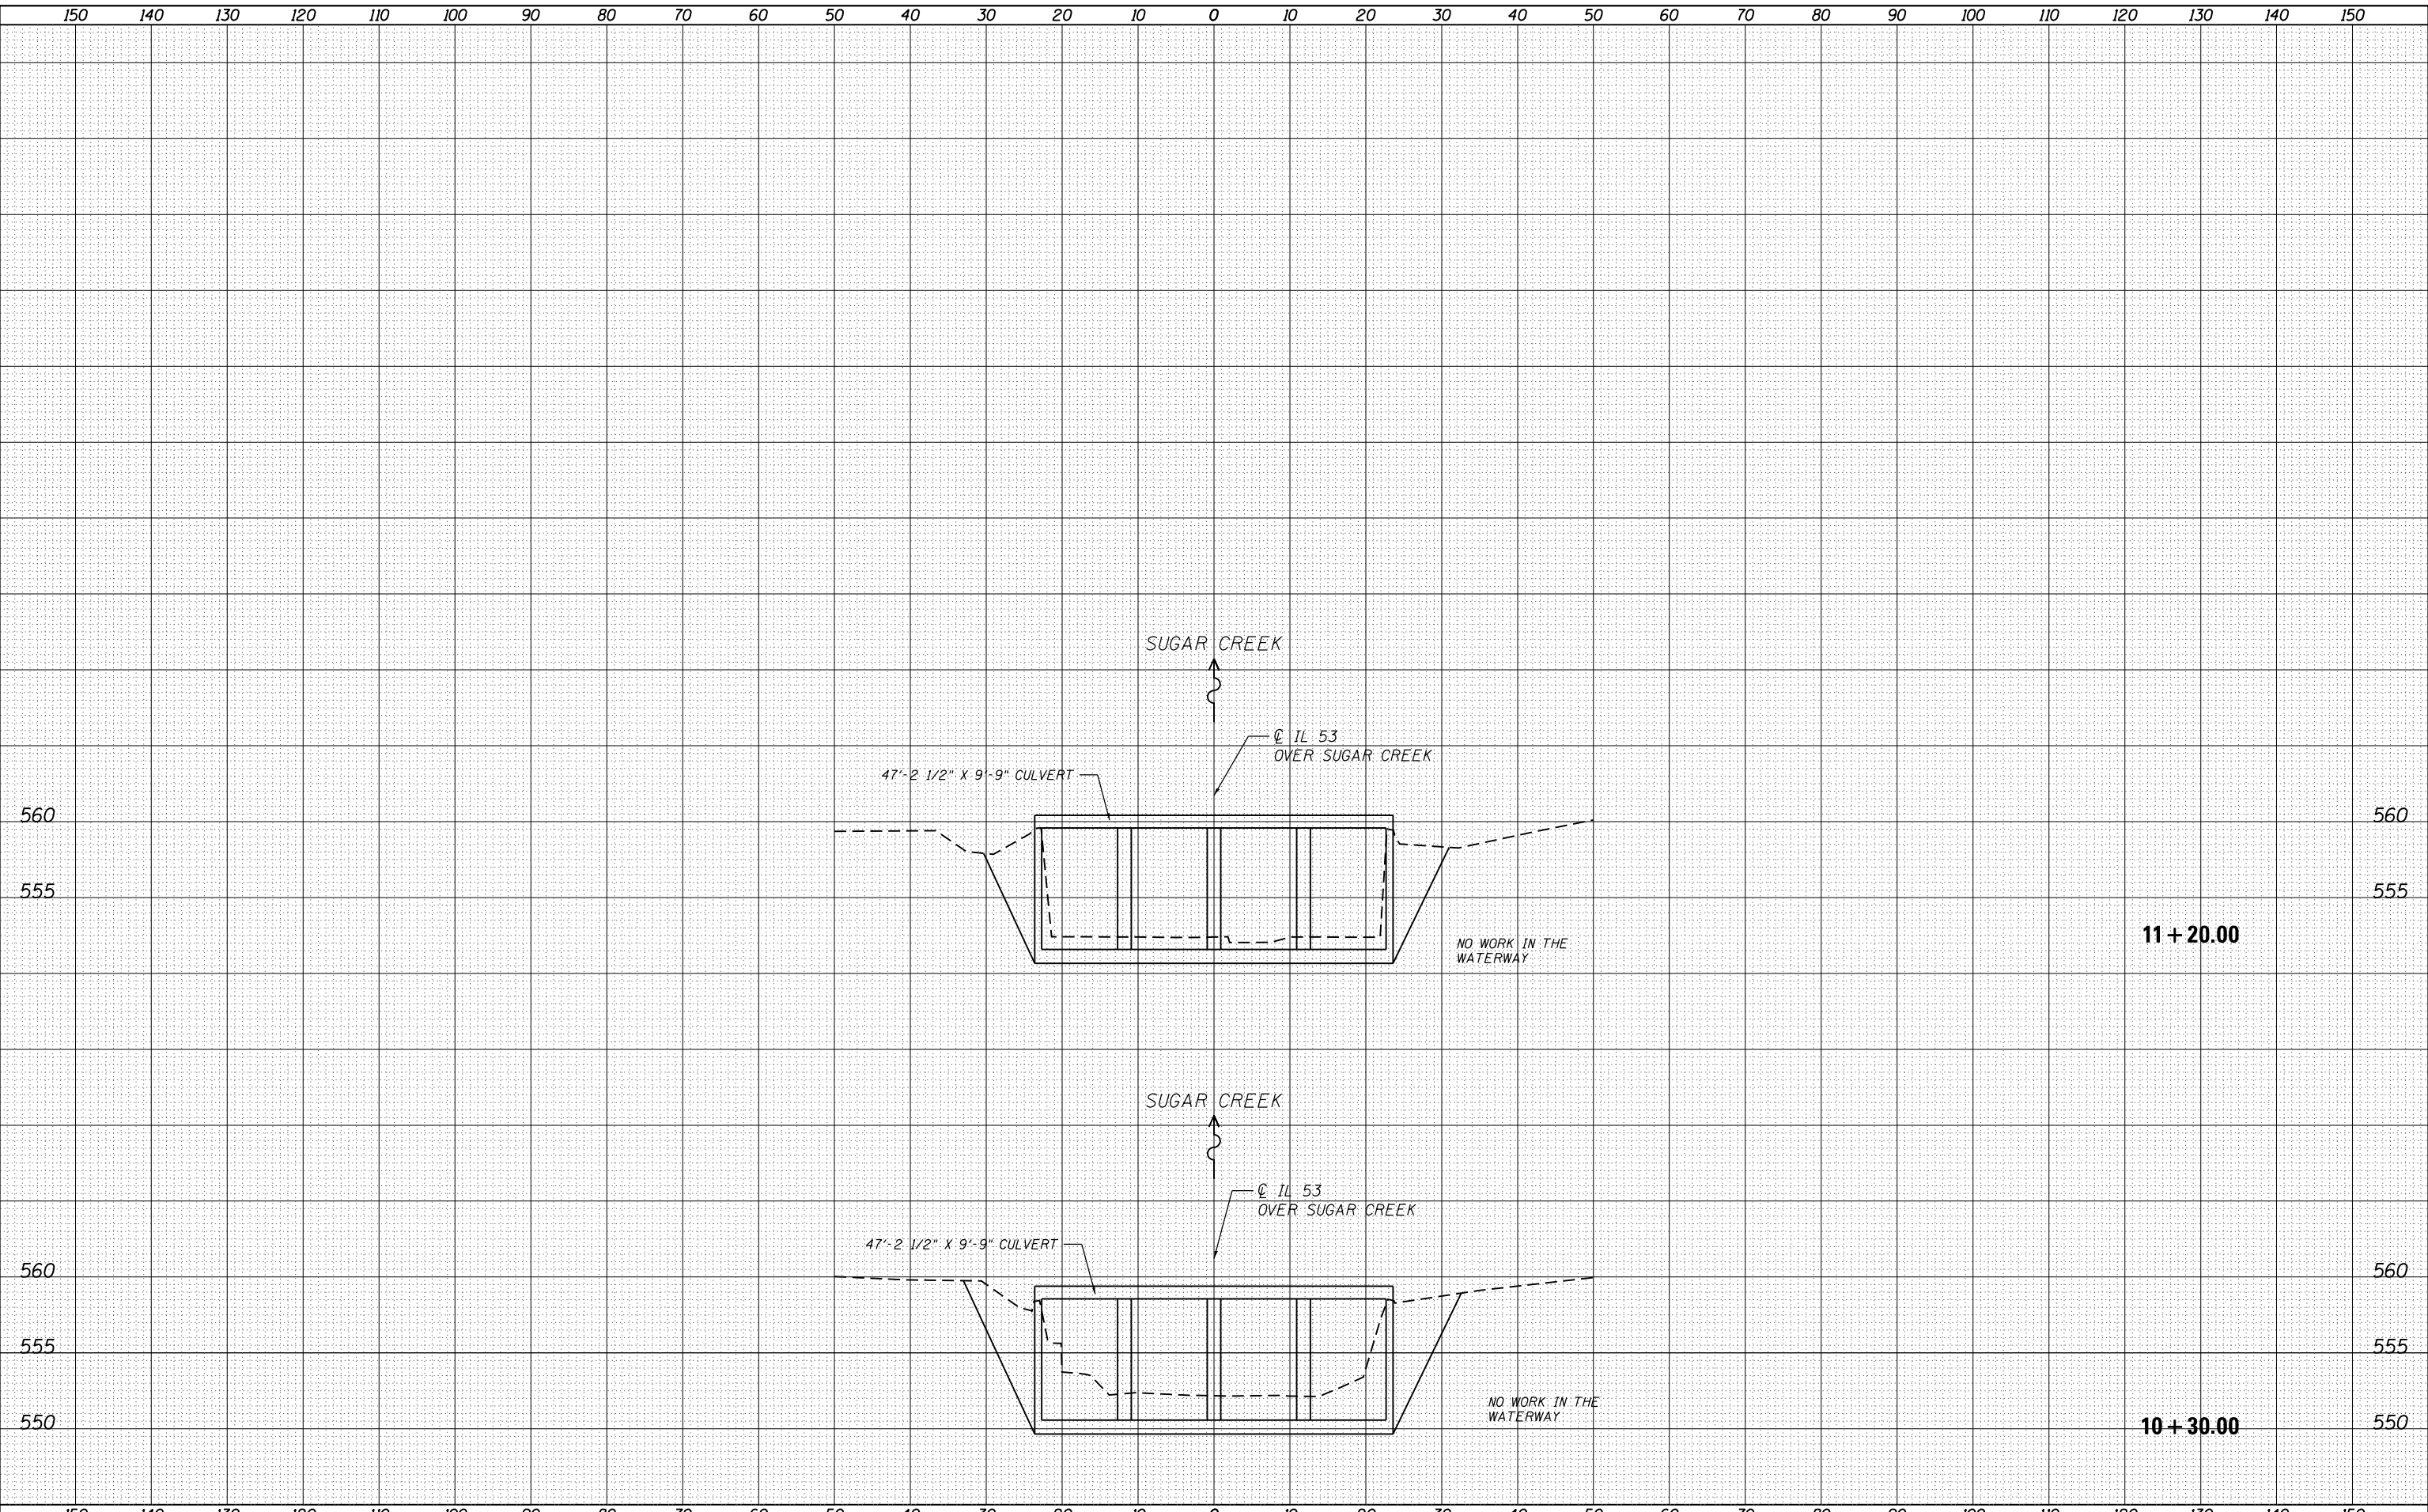

**GRAEF**  
 8501 N. Higgins Road Suite 280  
 Chicago, Illinois 60631  
 (773) 399-0112

USER NAME = 1485	DESIGNED - EF	REvised -
	DRAWN - EF	REvised -
PLOT SCALE = 20.0000' / in.	CHECKED - RS	REvised -
PLOT DATE = 3/12/2013	DATE - 03/20/2013	REvised -

**STATE OF ILLINOIS  
 DEPARTMENT OF TRANSPORTATION**

**COOK & WILL COUNTY RIP RAP IMPROVEMENTS  
 SN 099-0295 IL 53 AT SUGAR CREEK - CROSS SECTIONS**

SCALE: SHEET 1 OF 1 SHEETS STA. 10+30.00 TO STA. 11+20.00

F.A. RTÉ.	SECTION	COUNTY	TOTAL SHEETS	SHEET NO.
•	2012-007 I	COOK/WILL	38	25
•	VARIOUS ROUTES	CONTRACT NO.	60T53	
ILLINOIS FED. AID PROJECT				