

BUREAU COUNTY


I-80 AND IL 26 EXIT 56

I-80 AND IL 40 EXIT 45

I-80 AND IL 89 EXIT 70

I-180 AND US 6 EXIT

I-180 AND IL 26 EXIT

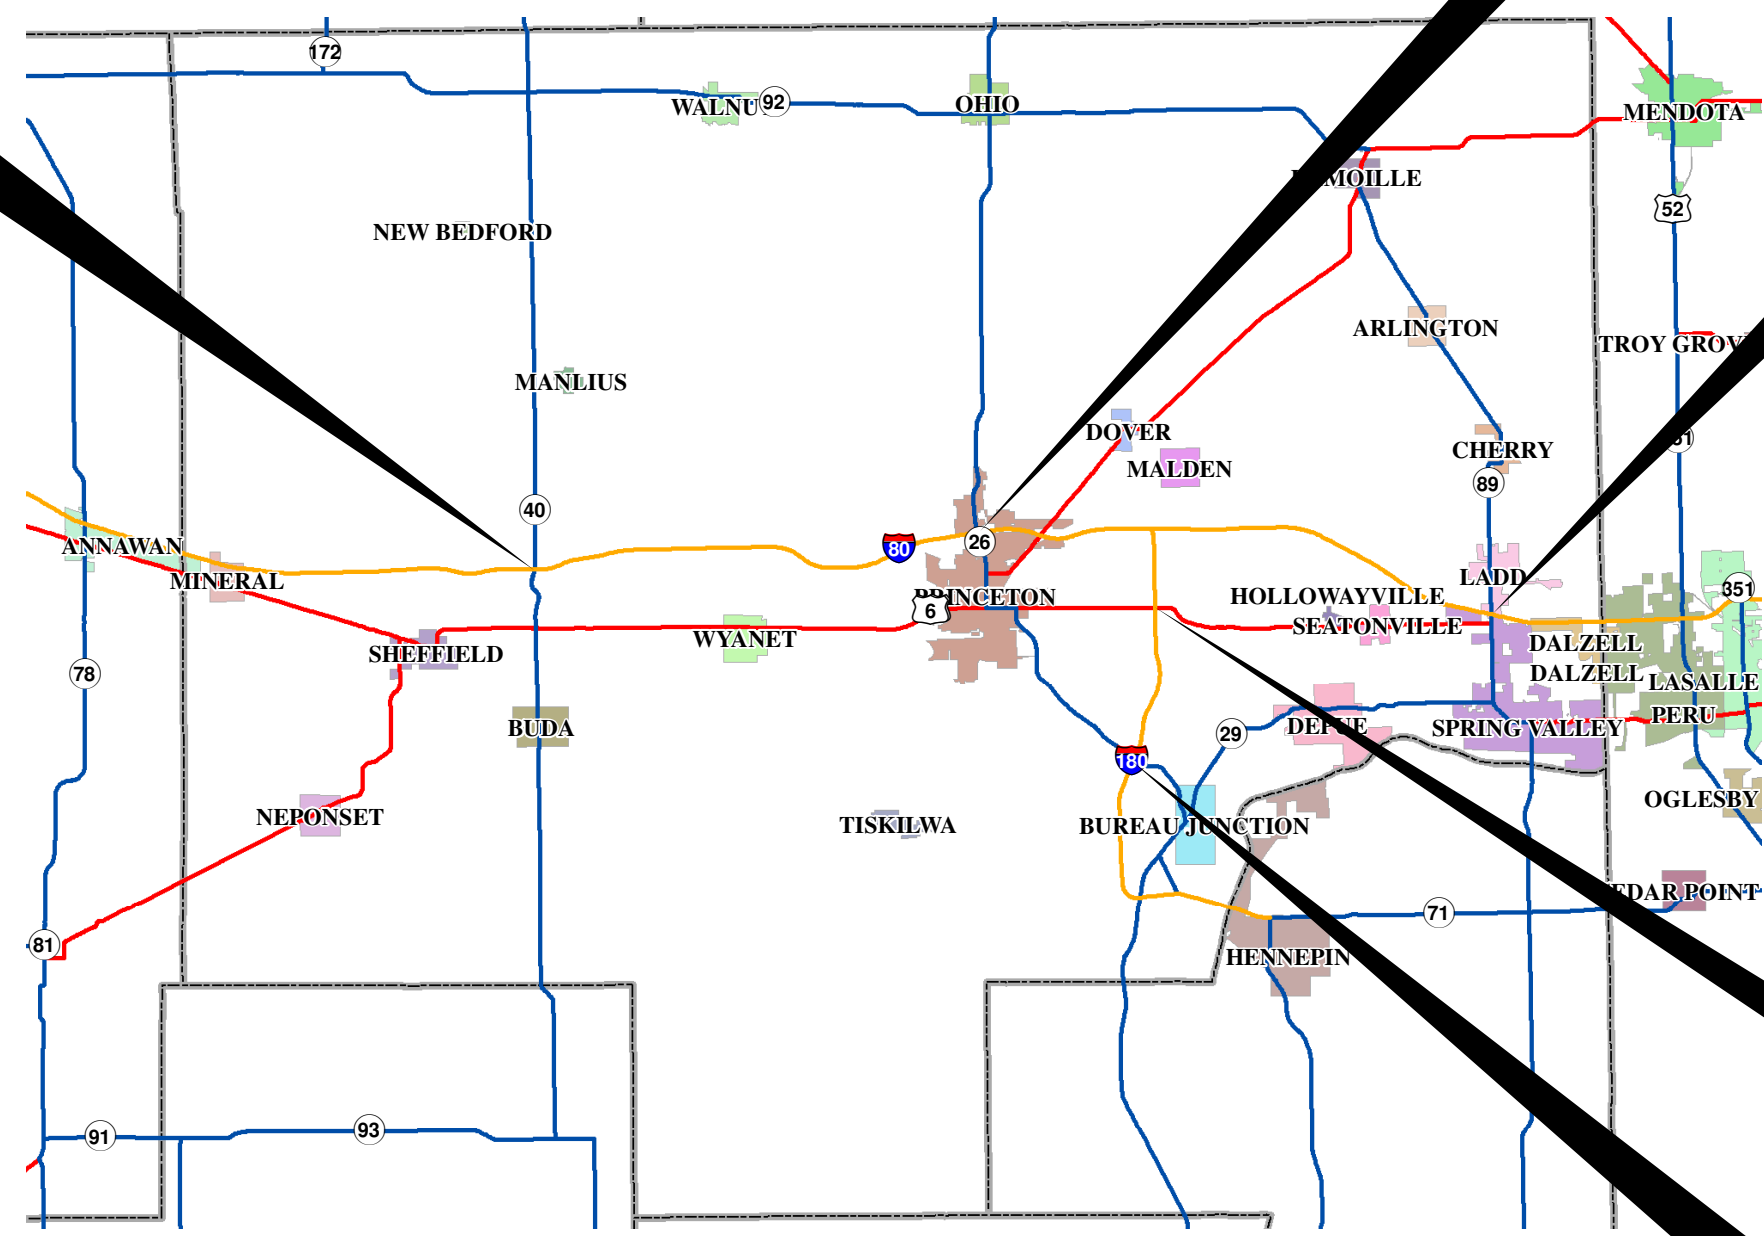

- D-3 INTERCHANGE SIGNS
- VARIOUS

FILE NAME =	USER NAME = ferguson	DESIGNED -	REVISED -
c:\pwork\pwork\ferguson\dms43573\0xxxxx-sht-cover.dgn		DRAWN -	REVISED -
	PLOT SCALE = 100.0000' / in.	CHECKED -	REVISED -
\$MODELNAME\$	PLOT DATE = 3/29/2013	DATE -	REVISED -

STATE OF ILLINOIS
DEPARTMENT OF TRANSPORTATION

INTERCHANGE LOCATION MAP

SCALE: SHEET OF SHEETS STA. TO STA.

F.A. RTE.	SECTION	COUNTY	TOTAL SHEETS	SHEET NO.
**	*	VARIOUS	15	5
			CONTRACT NO. 66C96	

ILLINOIS FED. AID PROJECT