

I-80 AND SENECA RD EXIT 105


I-80 AND IL 47 MORRIS EXIT 112

I-80 AND BRISBIN RD EXIT

I-80 AND RIDGE RD EXIT 122

I-80 AND MAINST. GARDNER

I-80 AND IL 47 DWIGHT

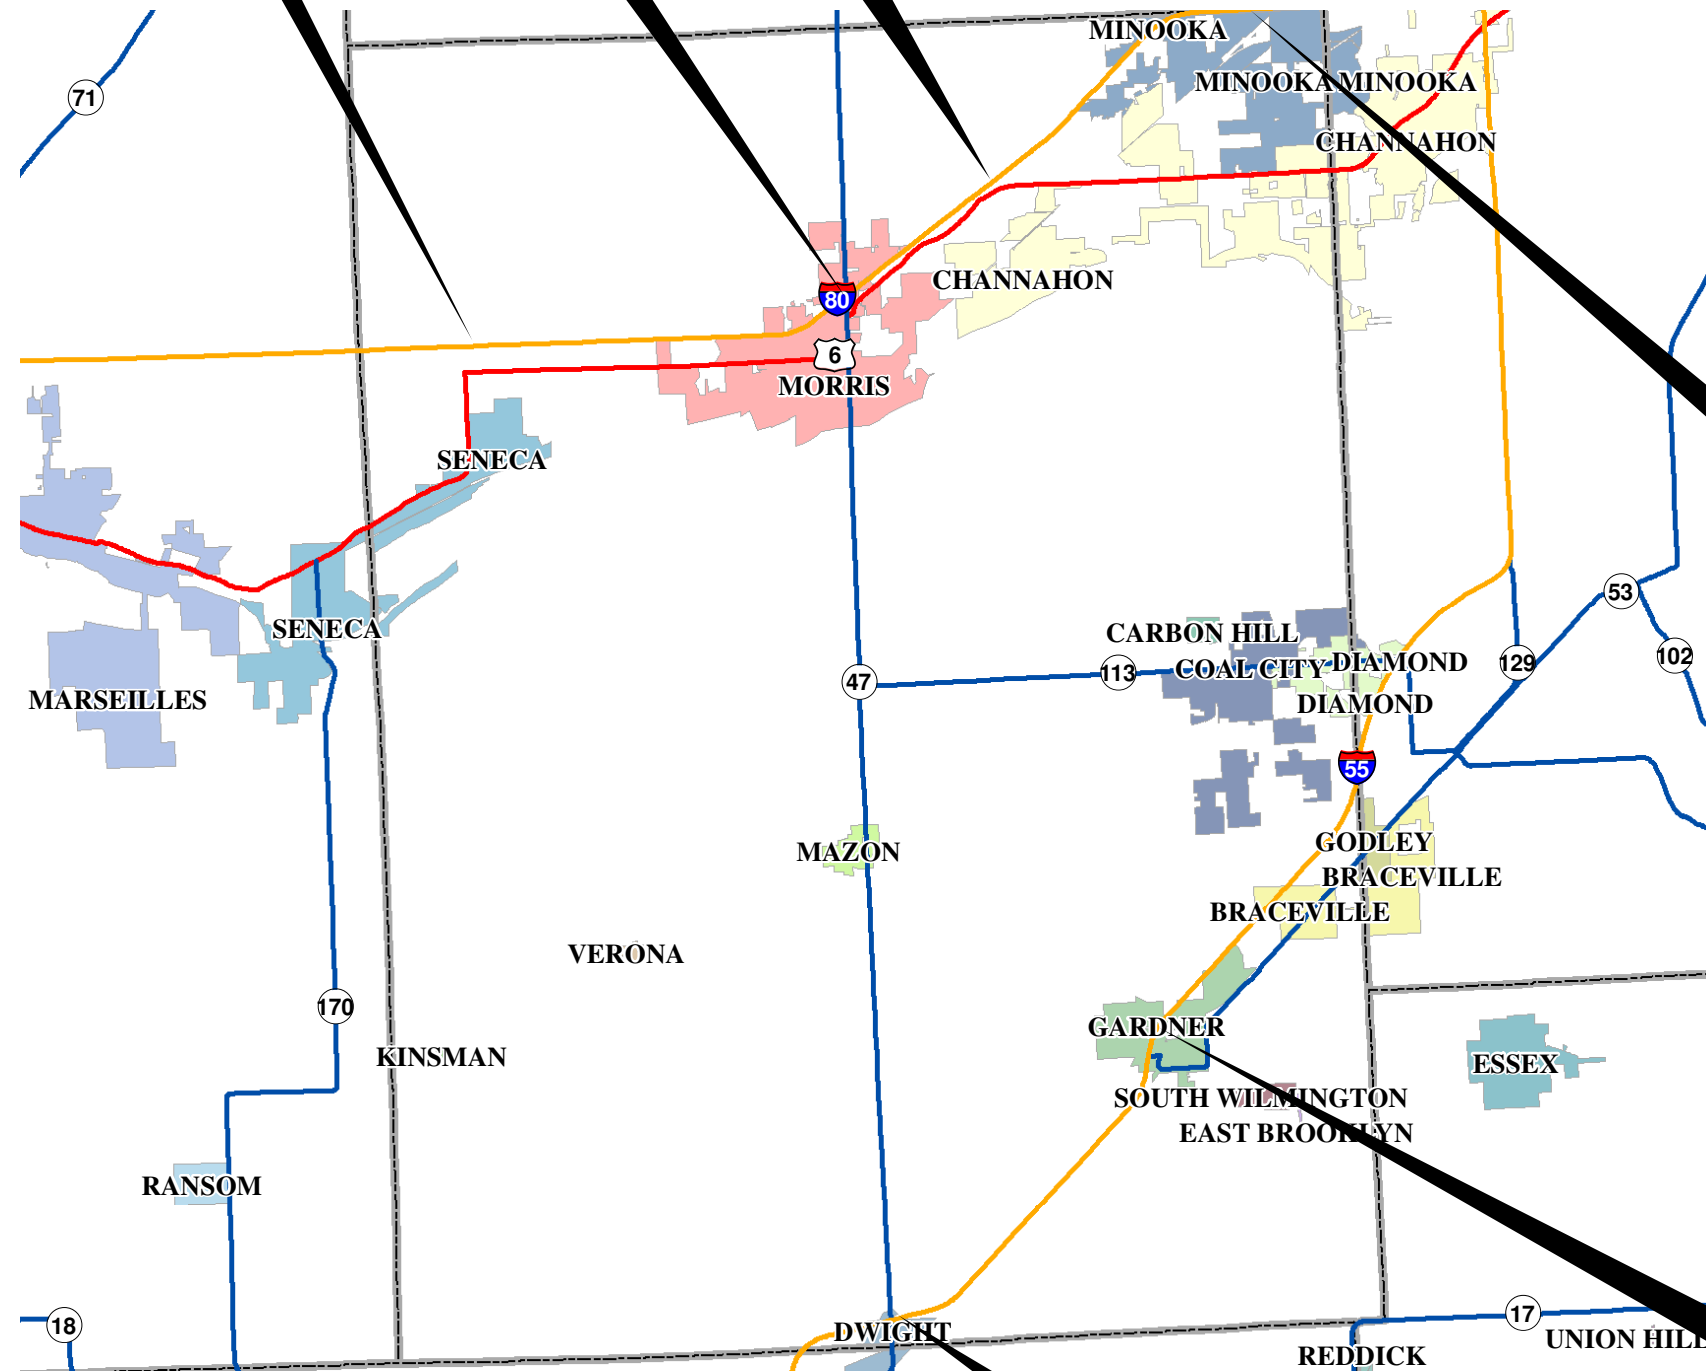

GRUNDY COUNTY

FILE NAME =	USER NAME = ferguson	DESIGNED -	REVISED -
c:\pwork\work\pwork\ferguson\dms43573\08xxxxx-sht-cover.dgn		DRAWN -	REVISED -
	PLOT SCALE = 100,0000' / in.	CHECKED -	REVISED -
\$MODELNAME\$	PLOT DATE = 3/29/2013	DATE -	REVISED -

STATE OF ILLINOIS
DEPARTMENT OF TRANSPORTATION

INTERCHANGE LOCATION MAP

SCALE: SHEET OF SHEETS STA. TO STA.

- D-3 INTERCHANGE SIGNS
- VARIOUS

F.A. RTE.	SECTION	COUNTY	TOTAL SHEETS	SHEET NO.
**	*	VARIOUS	15	7
			CONTRACT NO. 66C96	
ILLINOIS FED. AID PROJECT				