


I-57 AND CH 9 MANTENO

I-57 AND IL 50 KINZIE RD

I-57 AND IL 17 KANKAKEE

I-57 AND US 45/52 EXIT

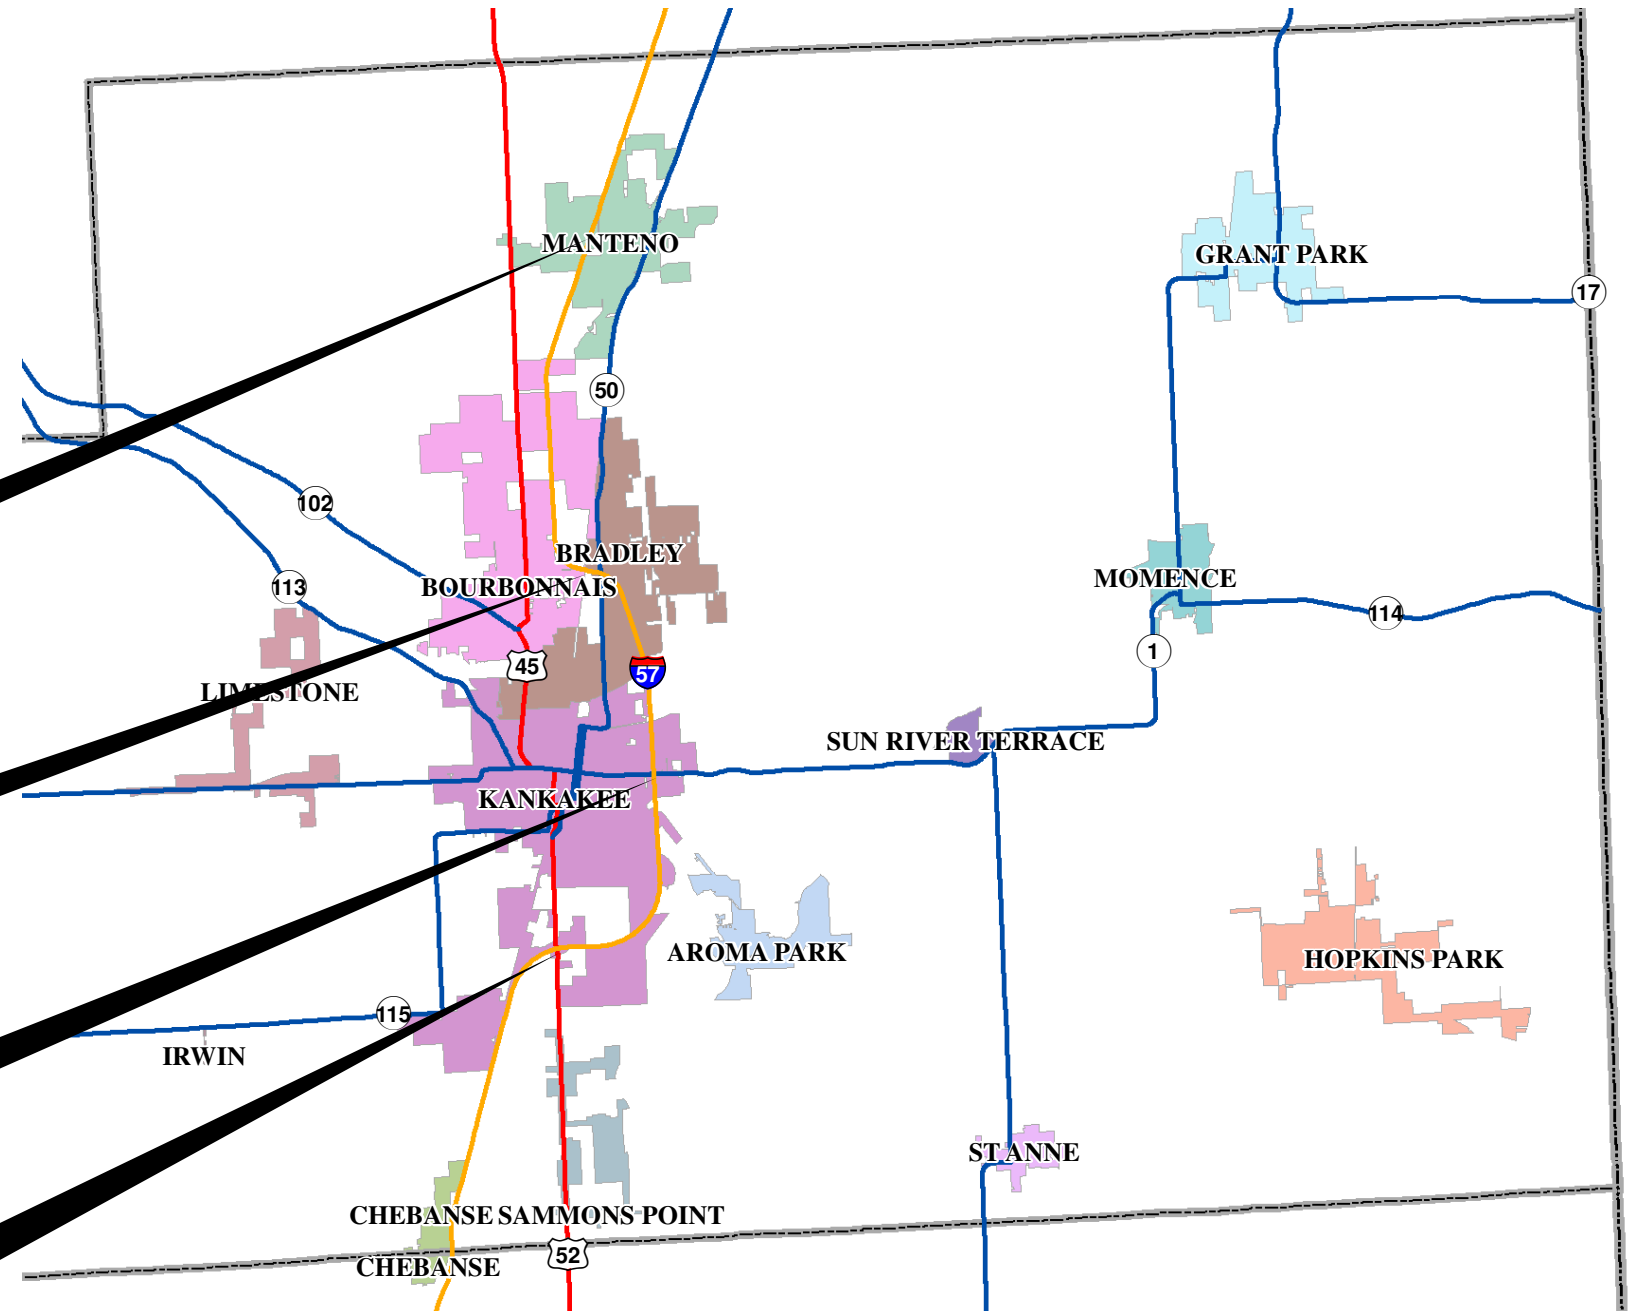

KANKAKEE COUNTY

- D-3 INTERCHANGE SIGNS
- VARIOUS

FILE NAME =	USER NAME = fergusonse	DESIGNED -	REVISED -
c:\pwork\pwork\fergusonse\dms43573\08xxxxx-sht-cover.dgn		DRAWN -	REVISED -
	PLOT SCALE = 100,0000' / in.	CHECKED -	REVISED -
\$MODELNAME\$	PLOT DATE = 3/29/2013	DATE -	REVISED -

STATE OF ILLINOIS
DEPARTMENT OF TRANSPORTATION

INTERCHANGE LOCATION MAP

SCALE: SHEET OF SHEETS STA. TO STA.

F.A. RTE.	SECTION	COUNTY	TOTAL SHEETS	SHEET NO.
**	*	VARIOUS	15	9
			CONTRACT NO. 66C96	
ILLINOIS FED. AID PROJECT				