


# Wrong Way Traffic Control for Modified Diamond Interchange (Partial Cloverleaves Without Island)

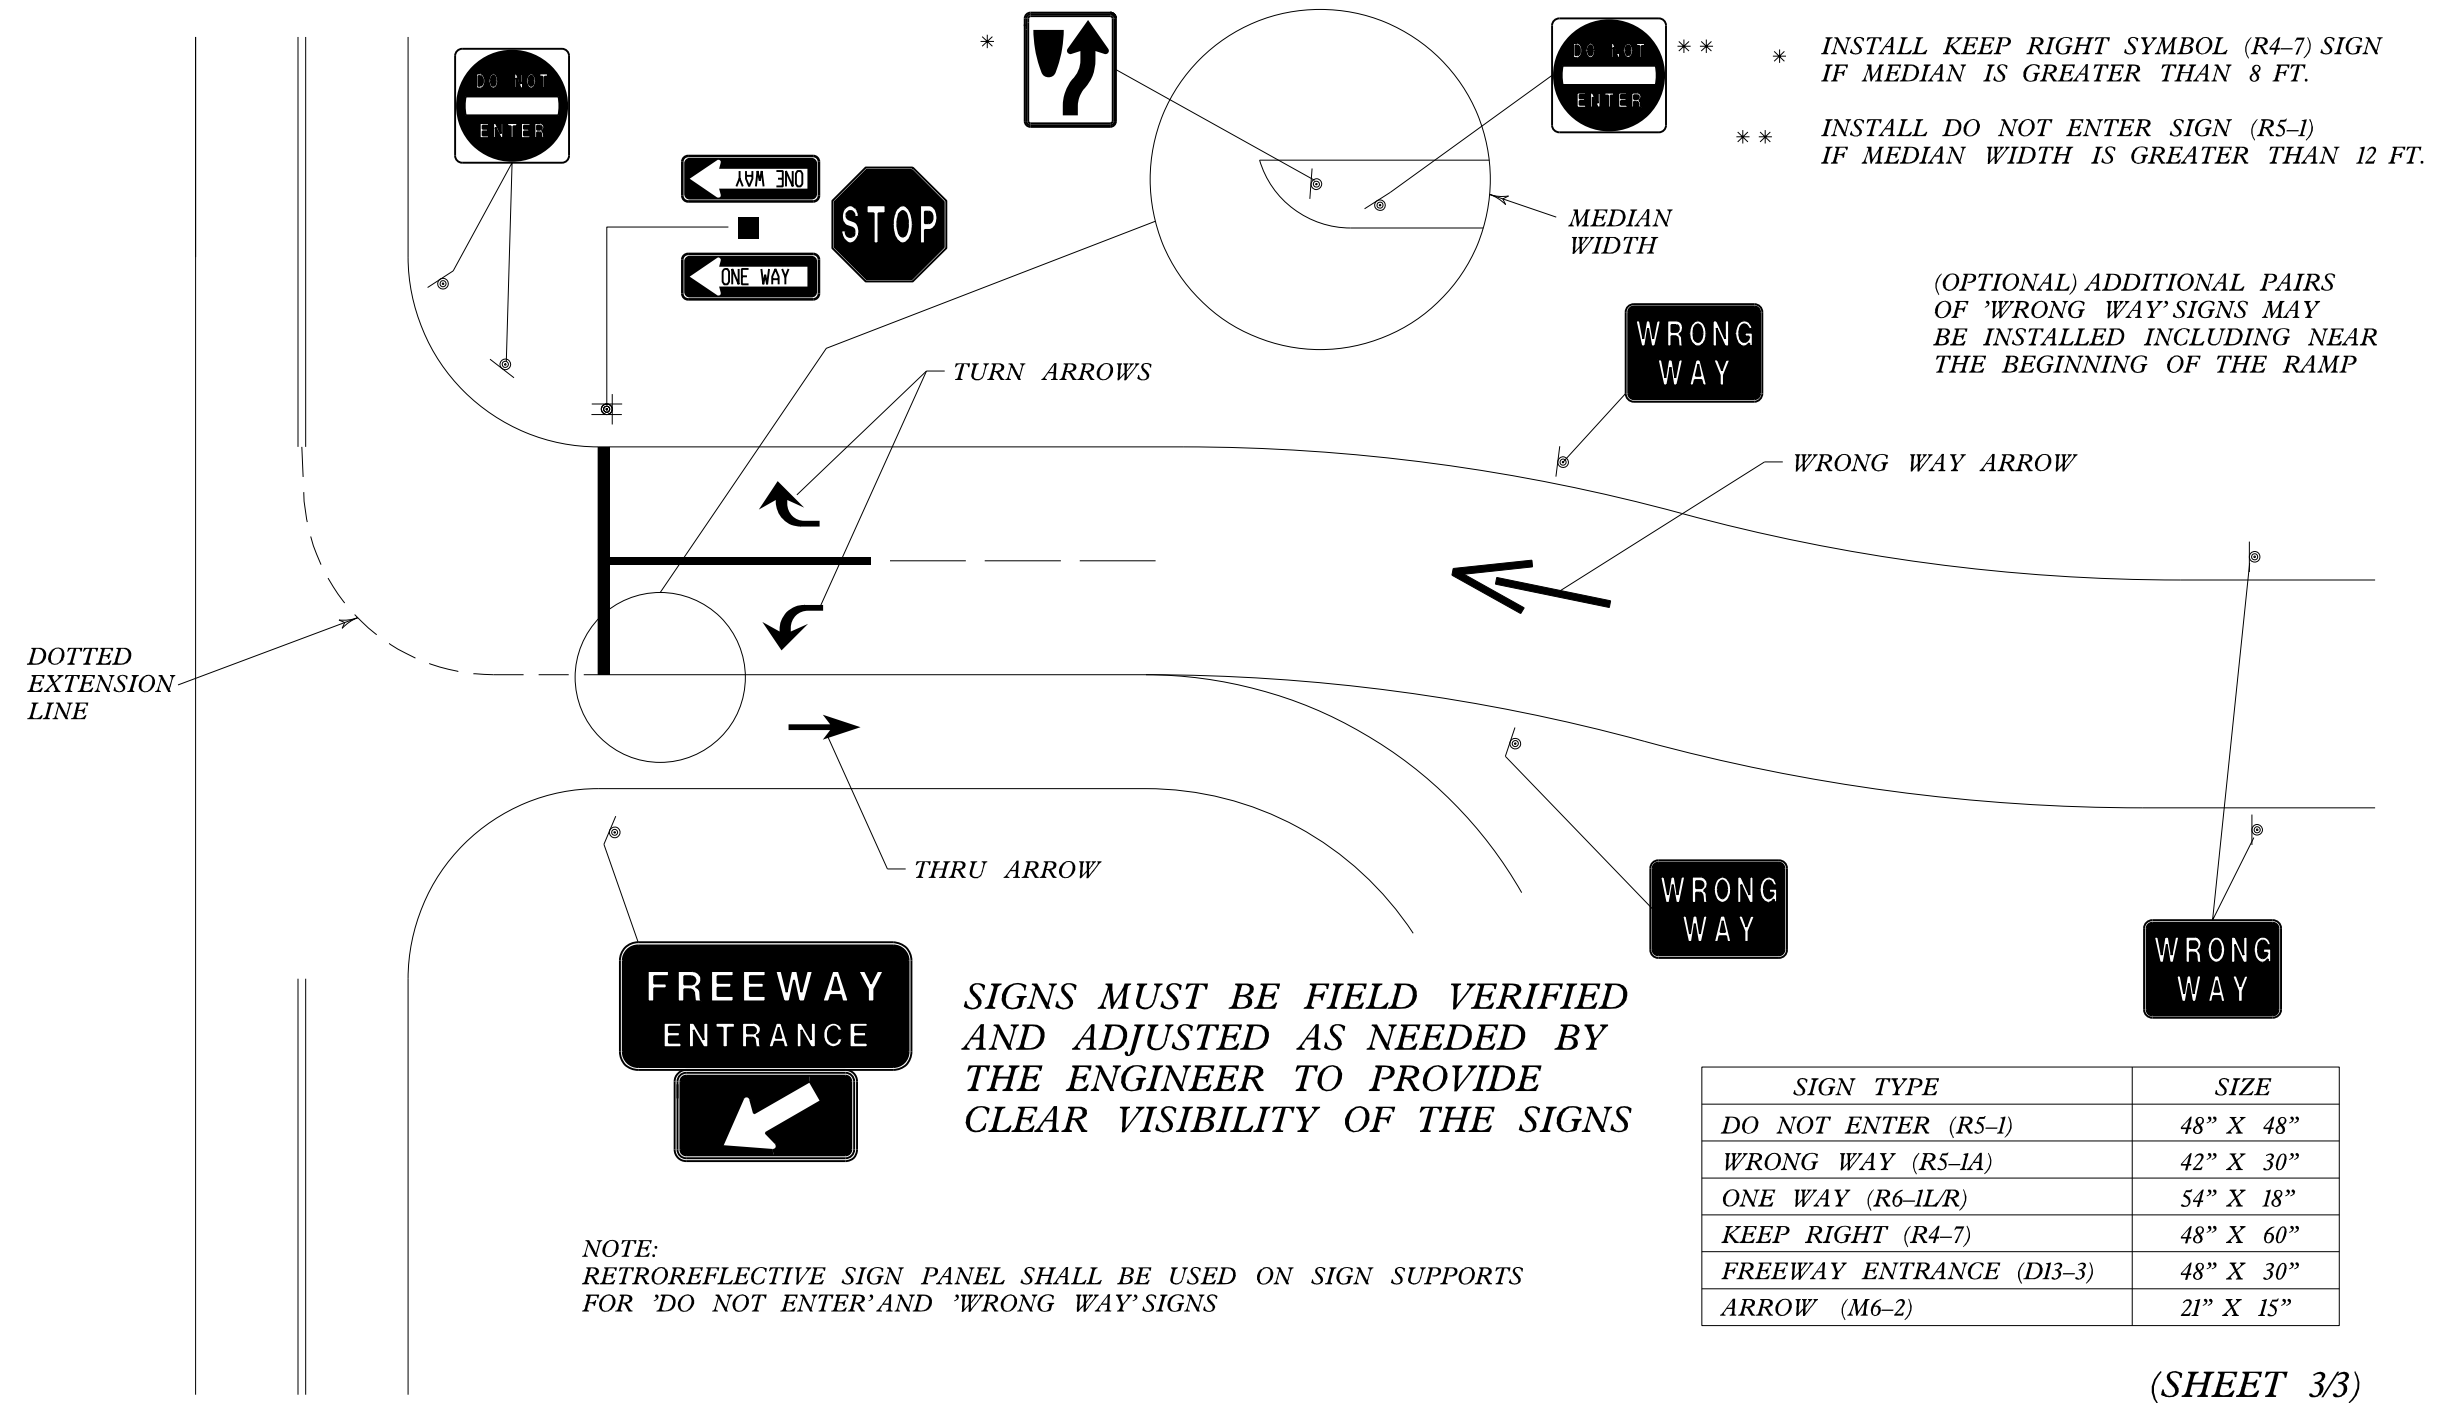

FILE NAME =	USER NAME = fergusonsa	DESIGNED -	REVISED -
c:\pw\work\p1dot\ferguson\adms43573\0xxxxx-shr-cover.dgn		DRAWN -	REVISED -
	PLOT SCALE = 101.0000' / in.	CHECKED -	REVISED -
#MODELNAME#	PLOT DATE = 3/29/2013	DATE -	REVISED -

**STATE OF ILLINOIS  
DEPARTMENT OF TRANSPORTATION**

**FOR INFORMATION ONLY DETAILS**

SCALE: SHEET OF SHEETS STA. TO STA.

• D-3 INTERCHANGE SIGNS		•• VARIOUS	
F.A. RTE.	SECTION	COUNTY	TOTAL SHEETS
**	*	VARIOUS	15
		CONTRACT NO.	66C96
ILLINOIS FED. AID PROJECT			