


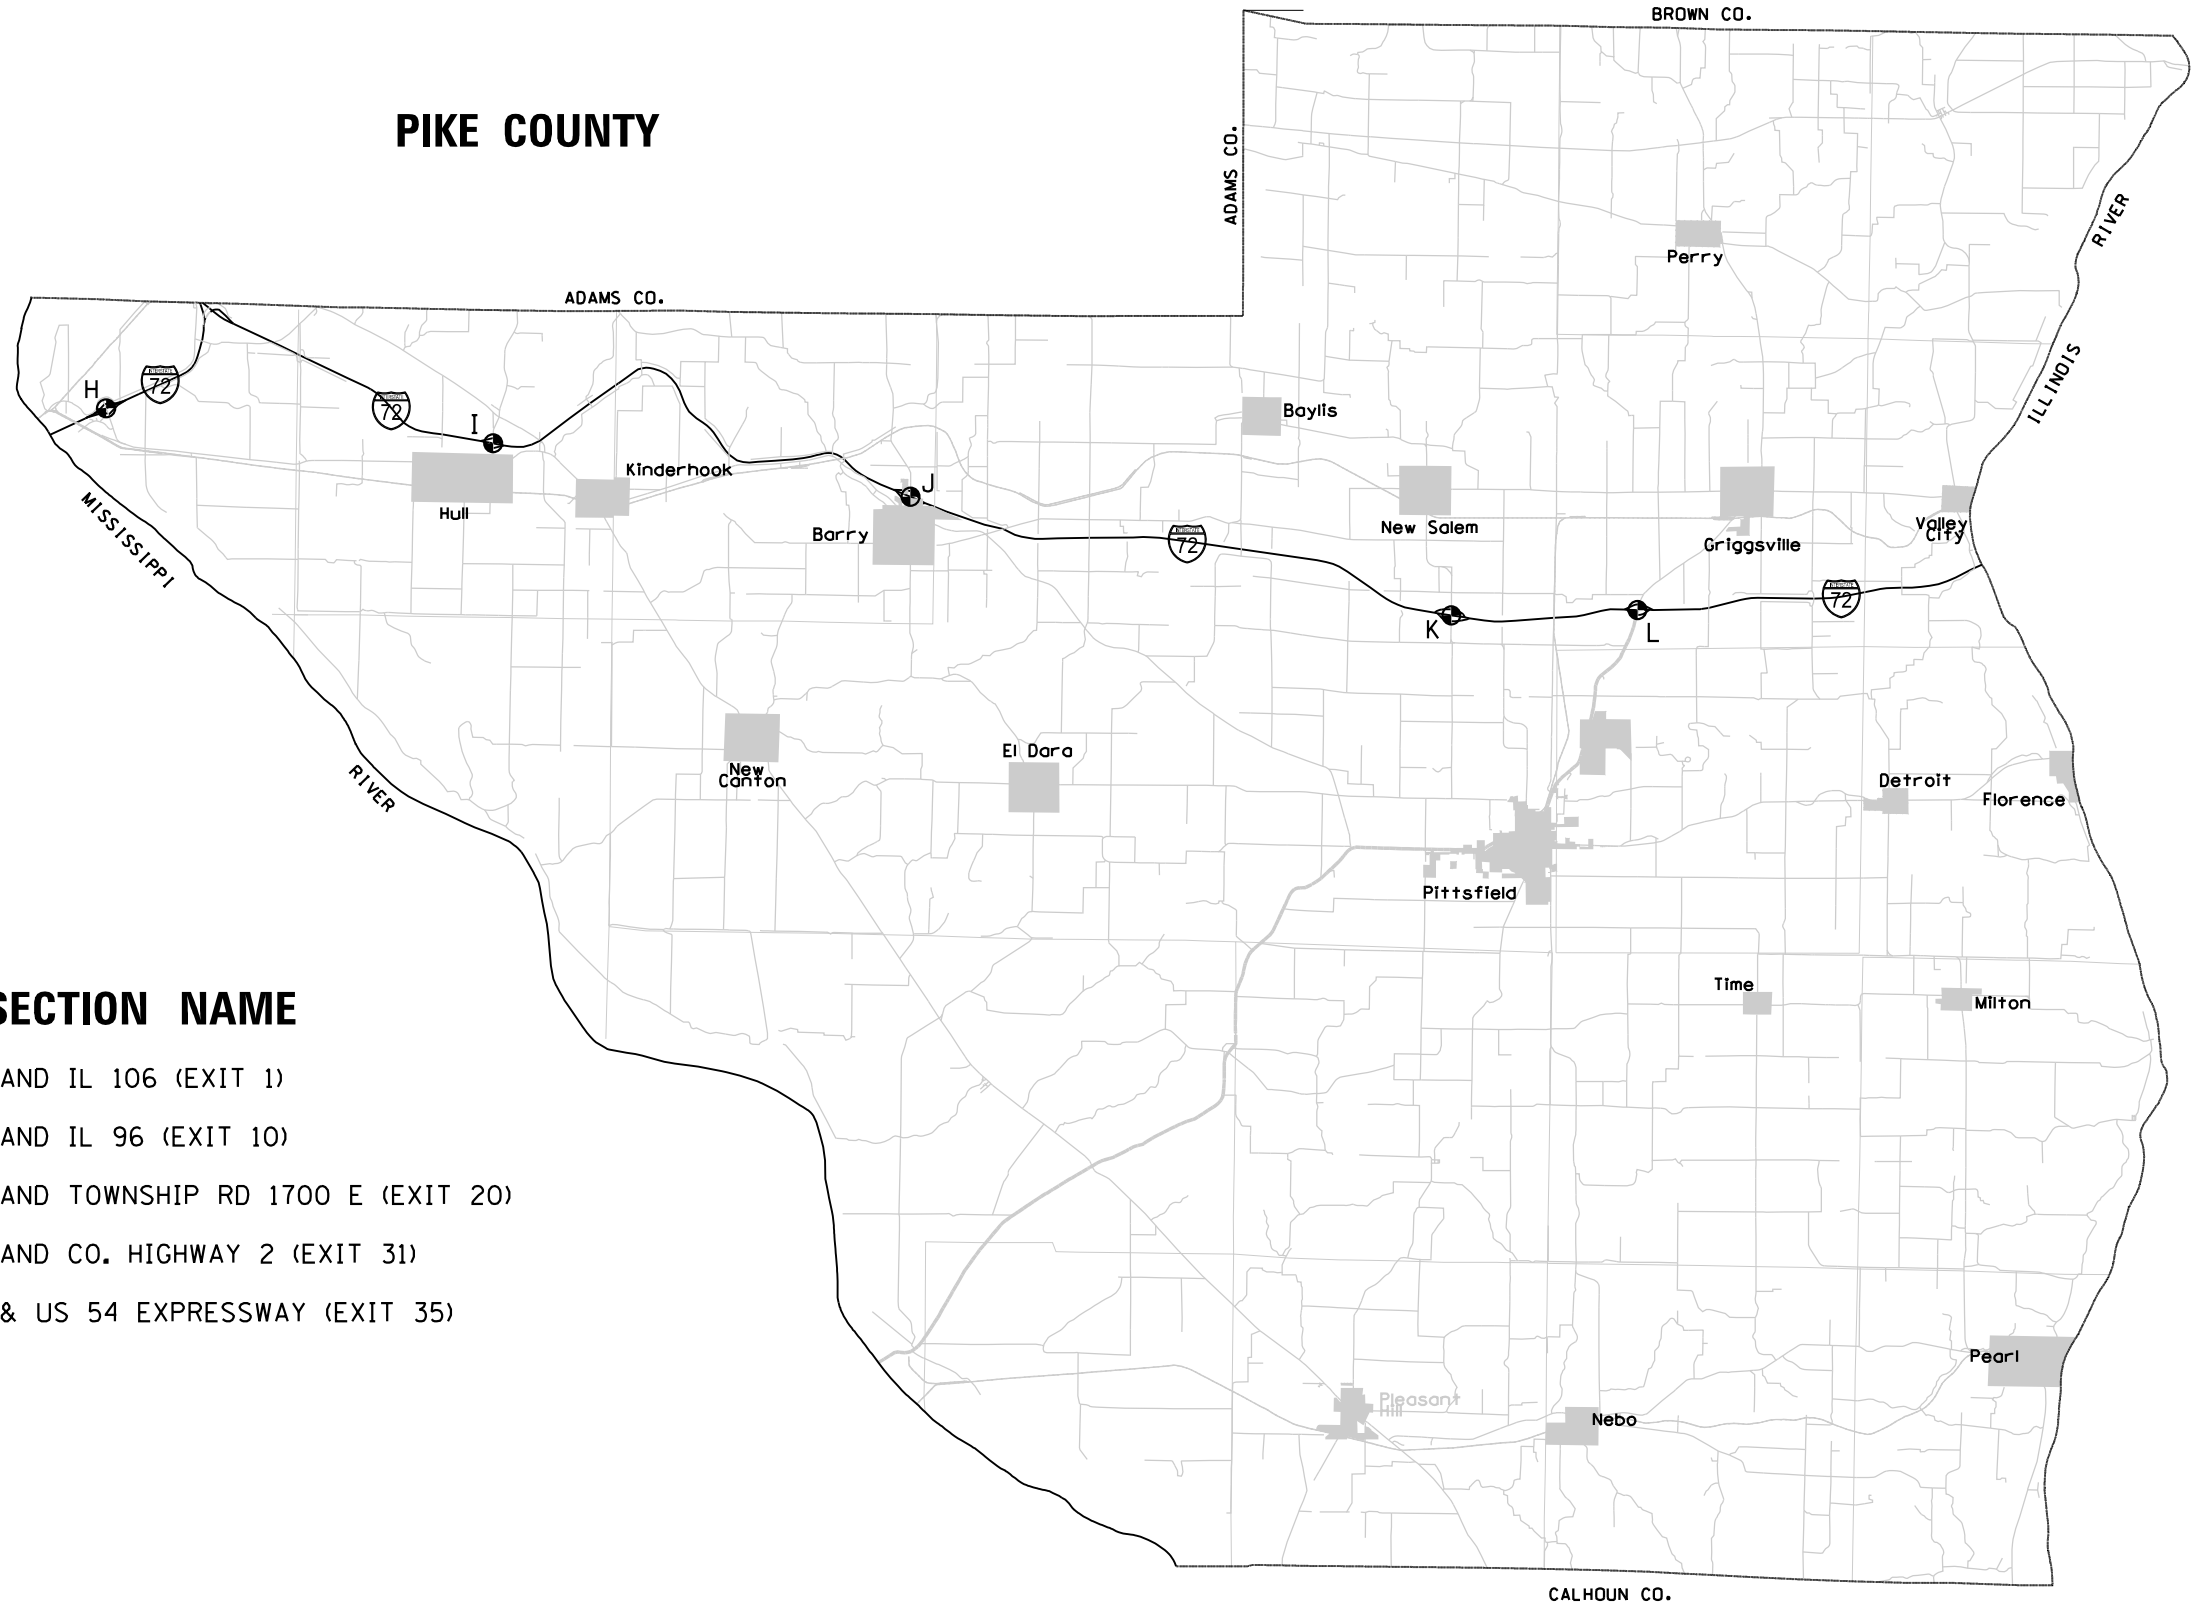

PIKE COUNTY



LOCATION

INTERSECTION NAME

H	I-72 AND IL 106 (EXIT 1)
I	I-72 AND IL 96 (EXIT 10)
J	I-72 AND TOWNSHIP RD 1700 E (EXIT 20)
K	I-72 AND CO. HIGHWAY 2 (EXIT 31)
L	I-72 & US 54 EXPRESSWAY (EXIT 35)

FILE NAME =	USER NAME = sparksgw	DESIGNED -	REVISED -
c:\pwork\pwork\sparksgw\0338559\0672609-sht-Location.dgn		DRAWN -	REVISED -
Default	PLOT SCALE = 100.0000' / in.	CHECKED -	REVISED -
	PLOT DATE = Mar-28-2013 01:12:30PM	DATE -	REVISED -

STATE OF ILLINOIS
DEPARTMENT OF TRANSPORTATION

PIKE COUNTY LOCATION MAP

SCALE: SHEET OF SHEETS STA. TO STA.

F.A. RTE.	SECTION	COUNTY	TOTAL SHEETS	SHEET NO.
	**	*	19	10
CONTRACT NO. 72G09				