


WRONG WAY TRAFFIC CONTROL FOR DIAMOND INTERCHANGE EXIT RAMP WITH SIGNALS: DETAIL "3"

APPLICABLE INTERCHANGES

I-172 & IL 104 (EXIT 14)

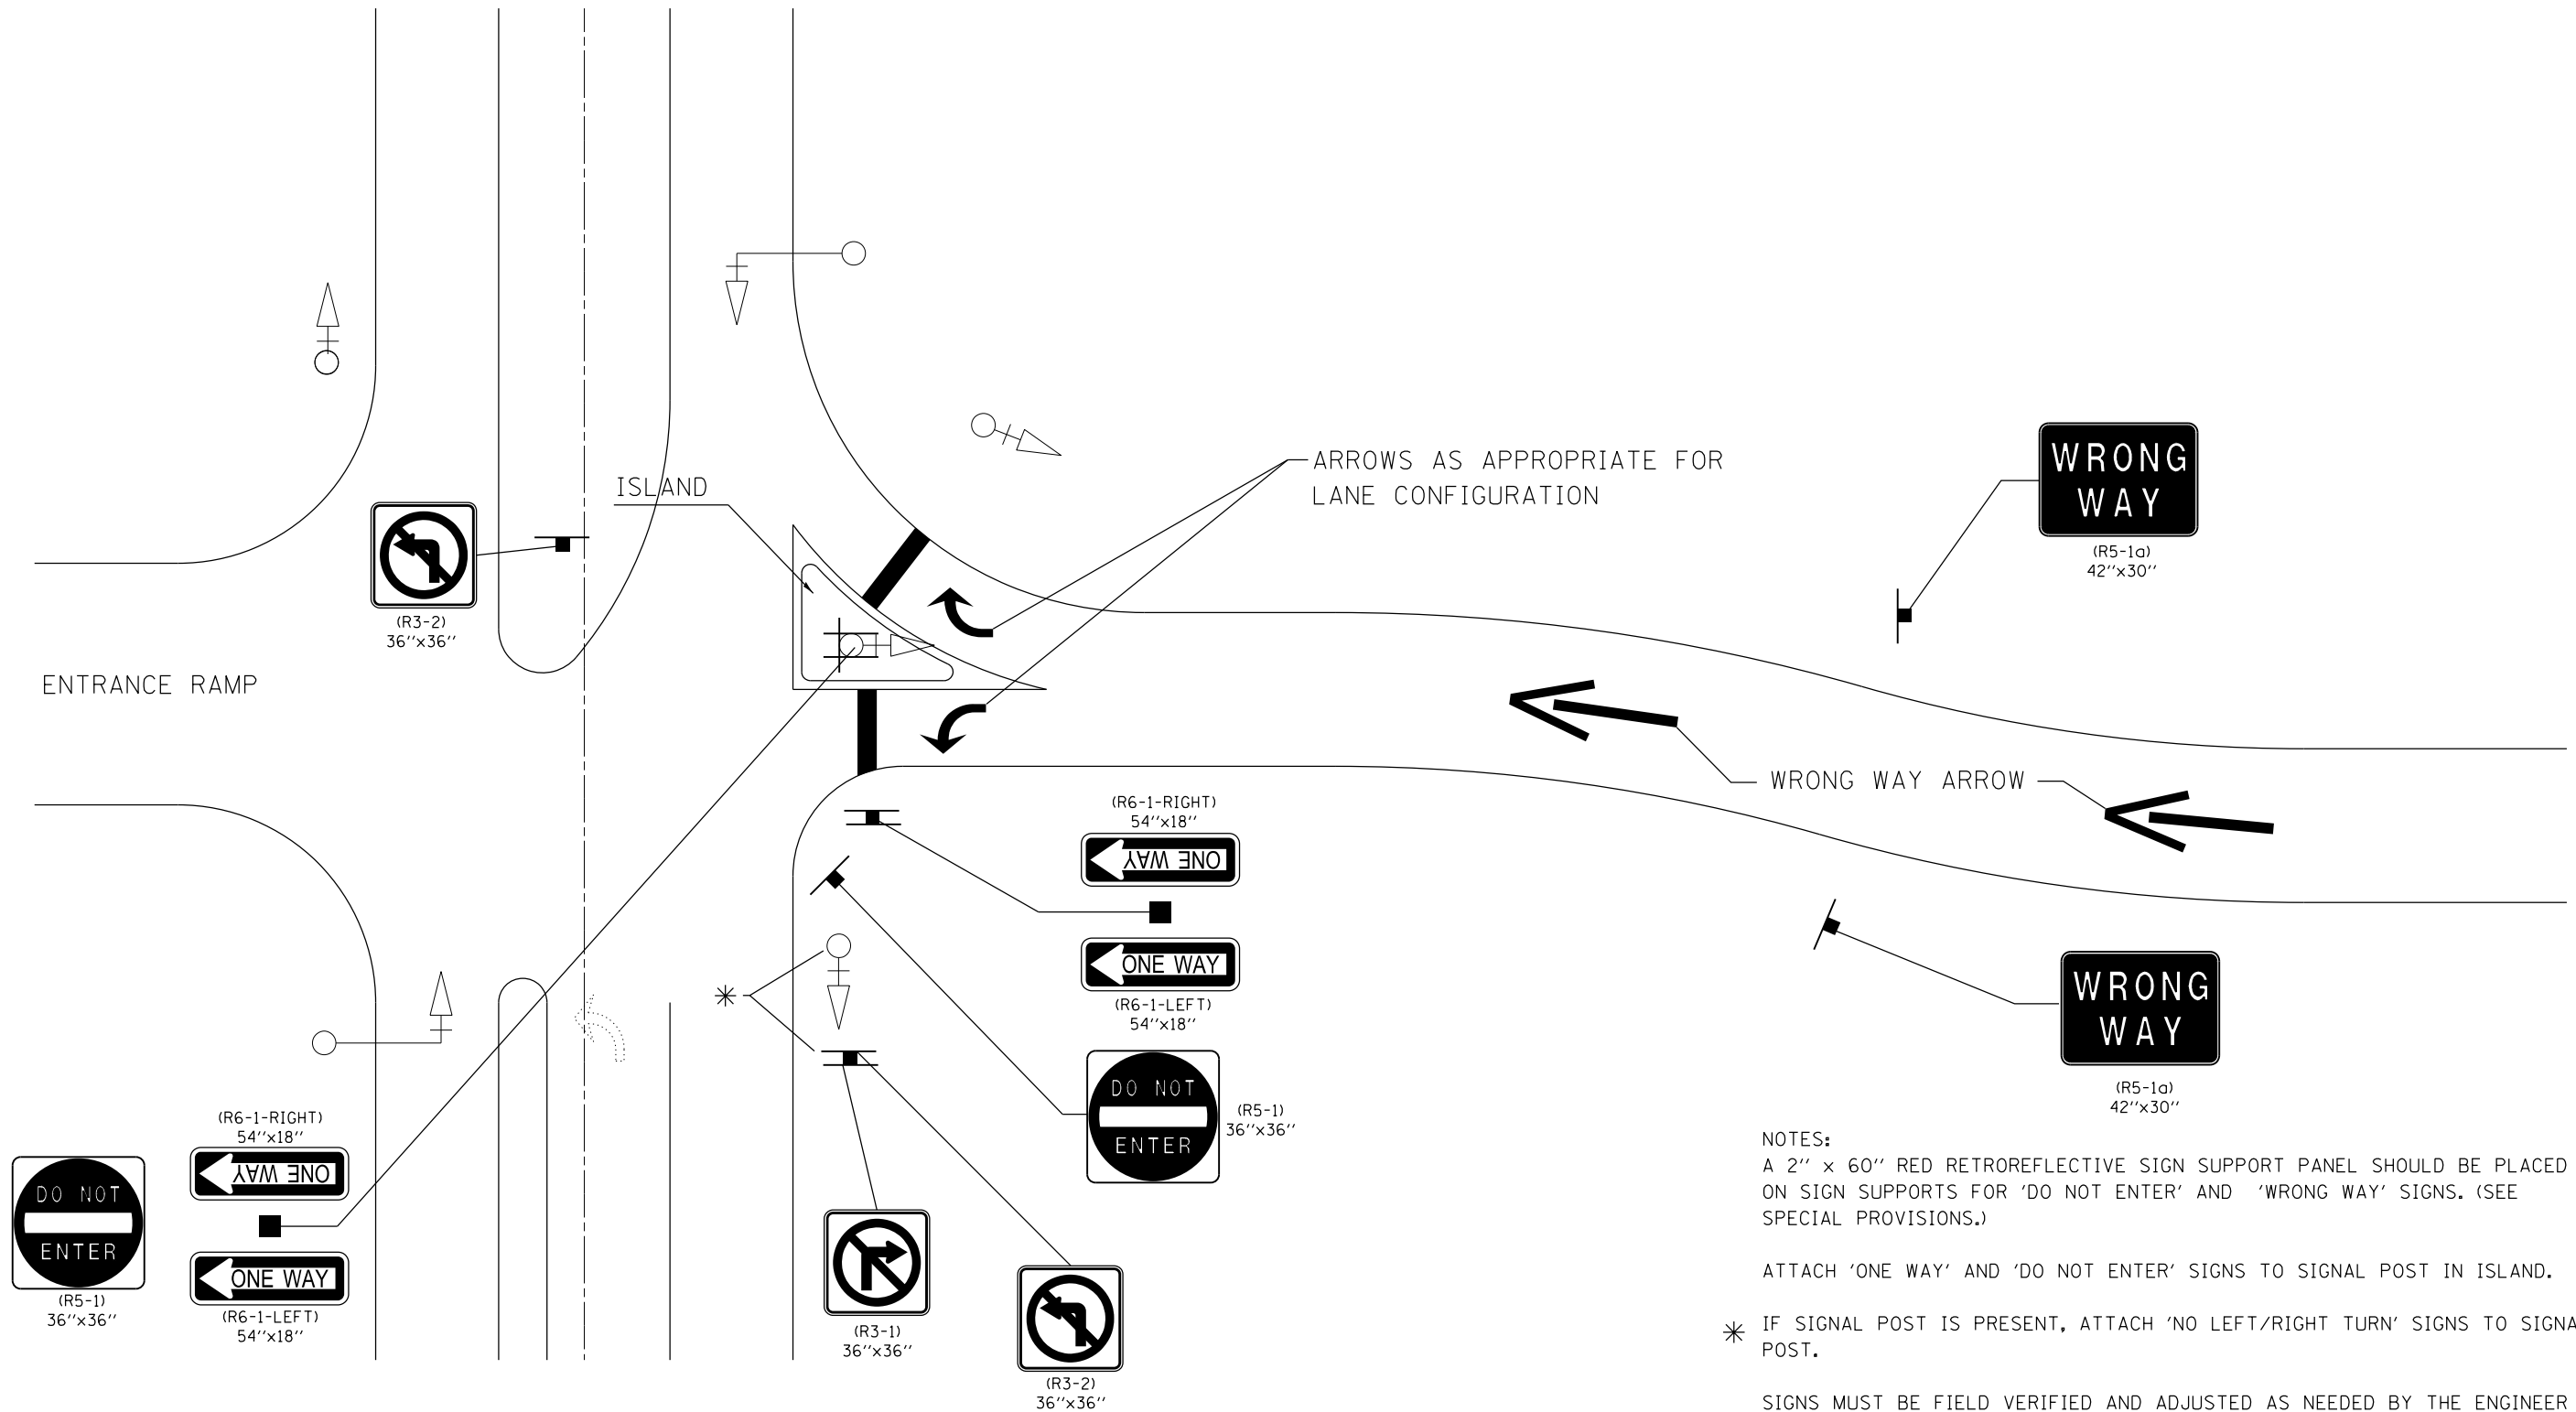

NOTES:
A 2" x 60" RED RETROREFLECTIVE SIGN SUPPORT PANEL SHOULD BE PLACED ON SIGN SUPPORTS FOR 'DO NOT ENTER' AND 'WRONG WAY' SIGNS. (SEE SPECIAL PROVISIONS.)

ATTACH 'ONE WAY' AND 'DO NOT ENTER' SIGNS TO SIGNAL POST IN ISLAND.

* IF SIGNAL POST IS PRESENT, ATTACH 'NO LEFT/RIGHT TURN' SIGNS TO SIGNAL POST.

SIGNS MUST BE FIELD VERIFIED AND ADJUSTED AS NEEDED BY THE ENGINEER TO PROVIDE CLEAR VISIBILITY OF THE SIGN AND ADEQUATE SIGHT DISTANCE FOR THE STOPPED VEHICLES.

FILE NAME =	USER NAME = sparksgw	DESIGNED -	REVISED -	STATE OF ILLINOIS DEPARTMENT OF TRANSPORTATION	INTERCHANGE STANDARD DETAIL SHEET				F.A. RTE.	SECTION	COUNTY	TOTAL SHEETS	SHEET NO.
Default	et:\pw\work\p1dot\sparksgw\10338559\0672009-sht-WWD Details.dgn	DRAWN -	REVISED -									19	14
	PLOT SCALE = 40.0000' / in.	CHECKED -	REVISED -									CONTRACT NO. 72G09	
	PLOT DATE = Mar-28-2013 01:12:34PM	DATE -	REVISED -						SCALE:	SHEET	OF	SHEETS	STA.