


WRONG WAY TRAFFIC CONTROL FOR DIAMOND INTERCHANGE EXIT RAMP: DETAIL "1"

APPLICABLE INTERCHANGES

LOGAN COUNTY:
LOCATION CC - I55 EXIT 123 (NB)

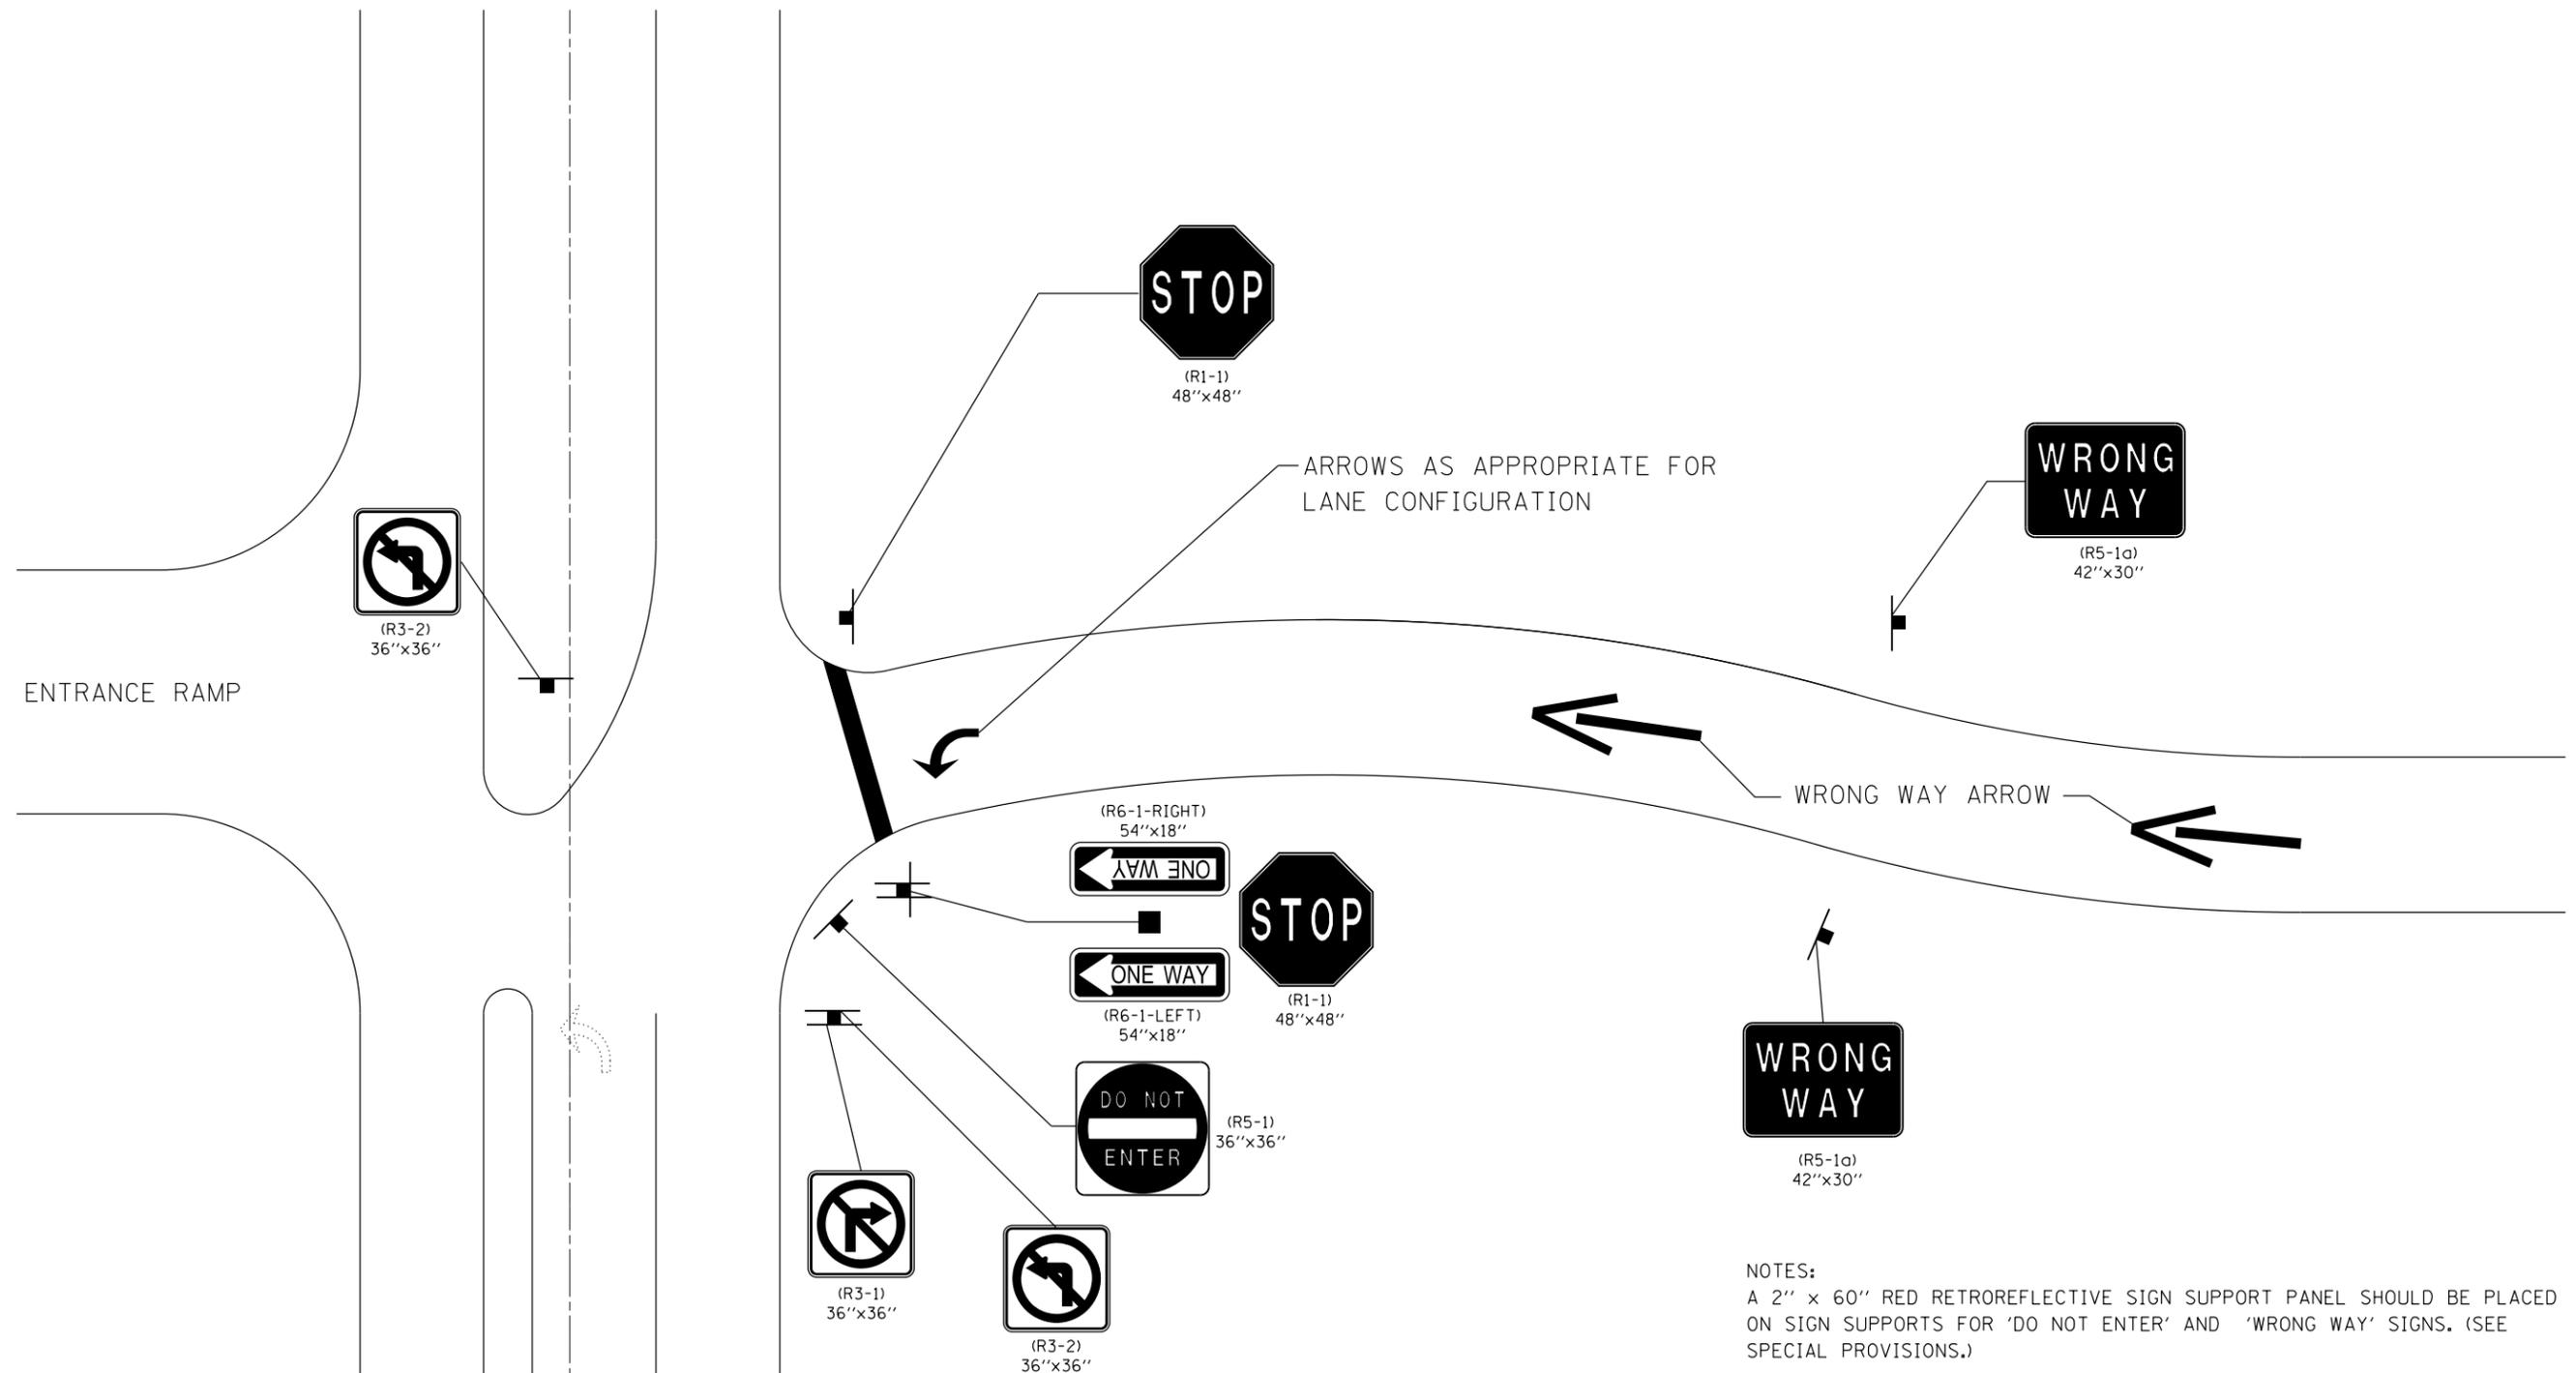

NOTES:
A 2" x 60" RED RETROREFLECTIVE SIGN SUPPORT PANEL SHOULD BE PLACED ON SIGN SUPPORTS FOR 'DO NOT ENTER' AND 'WRONG WAY' SIGNS. (SEE SPECIAL PROVISIONS.)

SIGNS MUST BE FIELD VERIFIED AND ADJUSTED AS NEEDED BY THE ENGINEER TO PROVIDE CLEAR VISIBILITY OF THE SIGN AND ADEQUATE SIGHT DISTANCE FOR THE STOPPED VEHICLES.

FILE NAME =	USER NAME = sparksgw	DESIGNED -	REVISED -	STATE OF ILLINOIS DEPARTMENT OF TRANSPORTATION	INTERCHANGE STANDARD DETAIL SHEET	F.A. RTE.	SECTION	COUNTY	TOTAL SHEETS	SHEET NO.		
Default	ct:\pw\work\p\dot\sparksgw\10338825\0672610-sht-WMD Details.dgn	DRAWN -	REVISED -									
	PLOT SCALE = 40.0000' / in.	CHECKED -	REVISED -									
	PLOT DATE = Mar-28-2013 01:30:20PM	DATE -	REVISED -									
						SCALE:	SHEET	OF	SHEETS	STA.	TO	STA.
						CONTRACT NO. 72G10						
						ILLINOIS FED. AID PROJECT						
						** D6 SIGNING/PAV'T MRKING 2013-1 • MACOUPIN, MONTGOMERY, SANGAMON & LOGAN						