


RELOCATED IL 3 - TYPICAL SECTION
STA 1662+50 TO STA 1666+15.00

- NOTES:**
1. CONCRETE MEDIAN EXTENDS FROM STA 1662+60 TO STA 1668+15 W/ MEDIAN RAMP FROM STA 1662+50 TO STA 1662+60.
 2. TRANSITION CROSS SLOPE, CROWN AND PGL FROM STA 1666+15.65 TO STA 1668+15.65 TO MATCH PAVEMENT ON CONTRACT 76D06.
 3. CROSS SLOPE IS 2% DOWN AT 1668+15.65 TO MATCH CONTRACT 76D06.
 4. EDGE OF PAVEMENT IS 0.18' BELOW PGL.

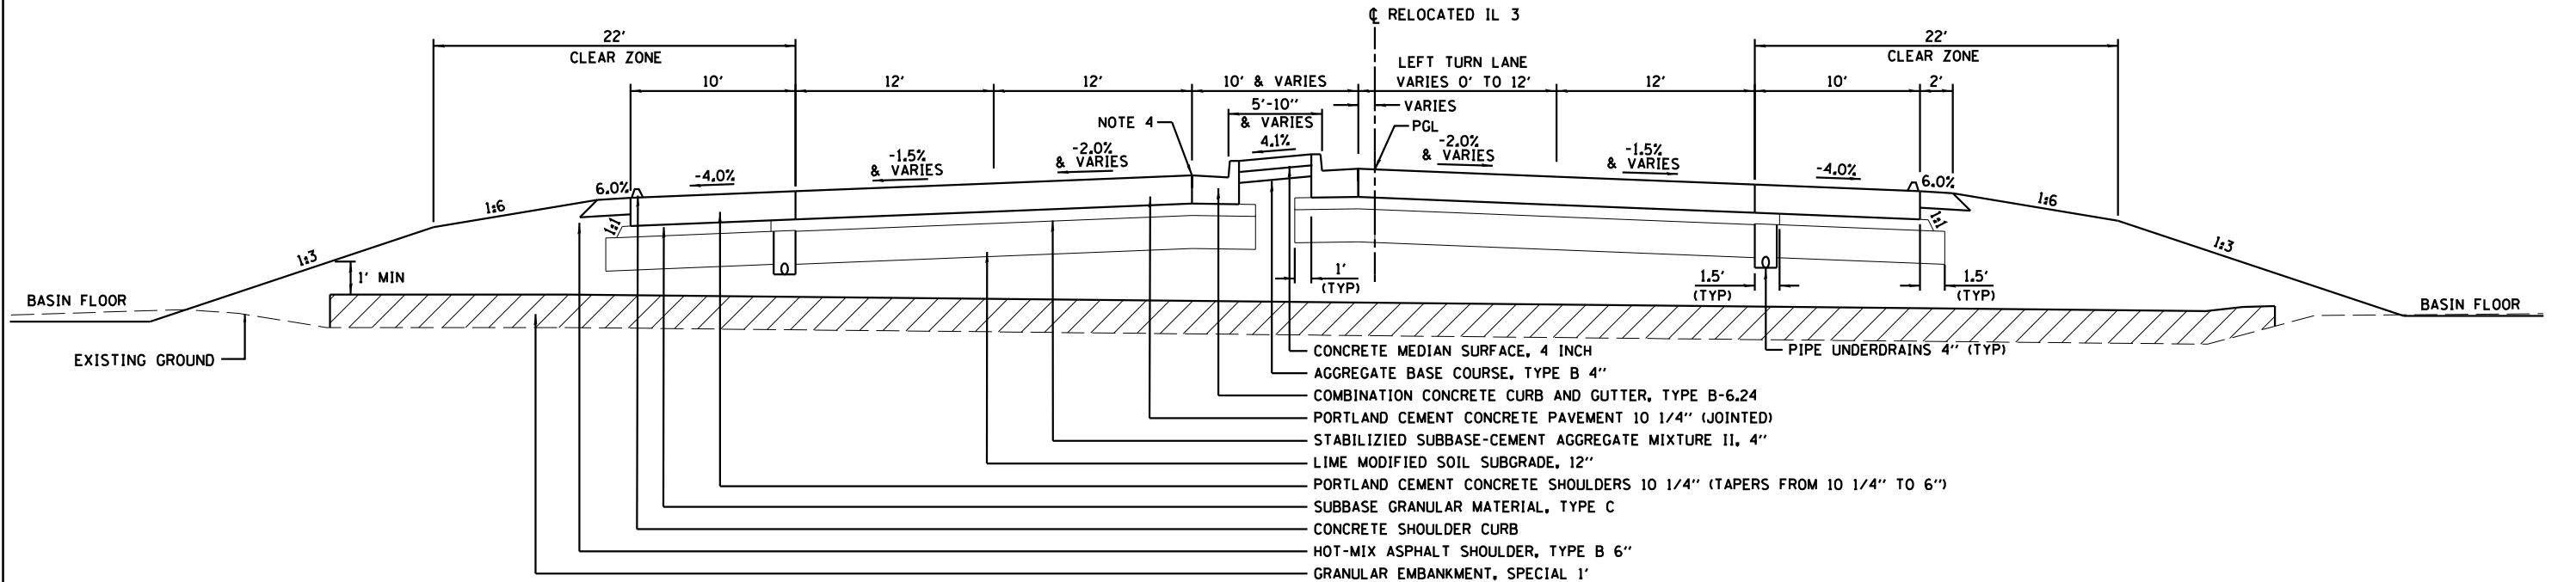

RELOCATED IL 3 - TYPICAL SECTION
STA 1666+15.00 TO STA 1668+15.00

Farnsworth GROUP, INC.
2709 McGraw Drive
Bloomington, Illinois 61704
309/663-8435, 309/663-1571 fax

USER NAME = dmeyer	DESIGNED - JJO	REVISED - 02/06/13
	DRAWN - JJO	REVISED - 03/15/13
PLOT SCALE = 10.0000' / in.	CHECKED - PJM	REVISED -
PLOT DATE = 3/15/2013	DATE - 12/10/12	REVISED -

**STATE OF ILLINOIS
DEPARTMENT OF TRANSPORTATION**

TYPICAL SECTIONS			
SCALE:	SHEET NO.	OF SHEETS	STA. TO STA.

F.A.P. RTE.	SECTION	COUNTY	TOTAL SHEETS	SHEET NO.
788	520-1-2HVB, 520-1-2HVB-1	ST. CLAIR	237	15
CONTRACT NO. 76848				
ILLINOIS FED. AID PROJECT				