




DRAINAGE BASIN E-1 (C)

DRAINAGE BASIN E-1 (B)

FLORIDA RSA (US CELLULAR)

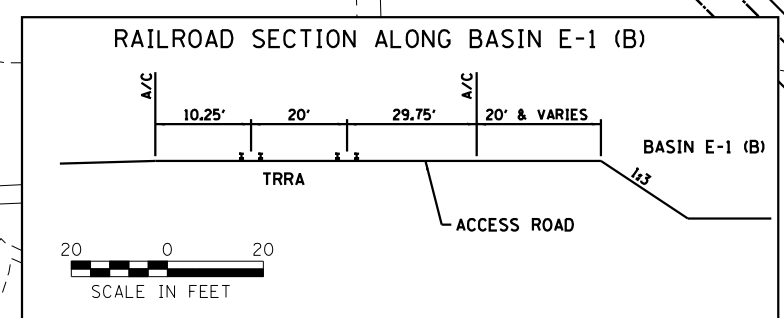

ATTENTION: THE EXISTING UTILITIES LOCATED ALONG THE UNITED CELLULAR CORPORATION (USCOC) ENTRANCE ROAD INCLUDE FIBER OPTIC CABLES THAT ARE VITAL TO THE REGIONAL 911 COMMUNICATIONS, AND TO USCOC'S BUSINESS OPERATIONS. THE CONTRACTOR SHALL USE EXTREME CARE TO NOT ADVERSELY IMPACT USCOC FACILITIES.

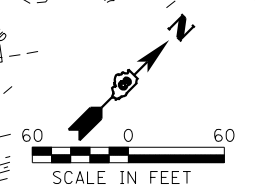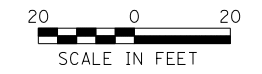

**Farnsworth GROUP, INC.**  
2709 McGraw Drive  
Bloomington, Illinois 61704  
309/663-8435, 309/663-1571 fax

USER NAME = dmeyer	DESIGNED - JJO	REVISED - 02/06/13
PLOT SCALE = 1/20,000" = 1"	DRAWN - JJO	REVISED - 03/15/13
PLOT DATE = 3/15/2013	CHECKED - PJM	REVISED -
	DATE - 12/10/12	REVISED -

**STATE OF ILLINOIS  
DEPARTMENT OF TRANSPORTATION**

**DRAINAGE BASIN E-1 PLAN  
(FINAL GRADING)**

SCALE: 1"=60' SHEET NO. OF SHEETS STA. TO STA.

F.A.P. RTE.	SECTION	COUNTY	TOTAL SHEETS	SHEET NO.
788	520-1-2HVB, 520-1-2HVB-1	ST. CLAIR	237	39

CONTRACT NO. 76848

ILLINOIS FED. AID PROJECT