


CONNECTOR
ST. CLAIR AVE
(BY OTHERS)

ST. CLAIR

IL RTE 3

PNT	NORTHING	EASTING
B1	14043088	2451319
B2	14043094	2451402
B3	14043162	2451393
B4	1404321	2451435
B5	14043243	2451473
B6	14043201	2451516
B7	14043696	2451941
B8	14043324	2451553
B9	14043282	2451598
B10	14043405	2451634
B11	14043362	2451679
B12	14043527	2451752
B13	14043478	2451803
B14	14043565	2451781
B15	14043928	2452309
B16	14043626	2451854
B17	14043634	2451853
B18	14043574	2451910
B19	14043666	2451914
B20	14043616	2451959
B21	14043635	2451996
B22	14043433	2451695
B23	14044096	2452438
B24	14044181	2452553
B26	14044236	2452586
B27	14044293	2452654
B28	14044298	2452659
B29	14043544	2451862
B30	14043678	2452016
B31	14043765	2452108
B32	14043871	2452248
B33	14044047	2452426
B34	14044104	2452481

PNT	NORTHING	EASTING
B100	14043088	2451319
B101	14043162	2451393
B102	14043119	2451438
B103	14043243	2451473
B104	14043201	2451516
B105	14043324	2451553
B106	14043284	2451595
B108	14043366	2451674
B109	14043527	2451752
B110	14043486	2451794
B111	14043626	2451854
B112	14043585	2451898
B113	14043694	2451951
B114	14043965	2452285
B115	14044155	2452506

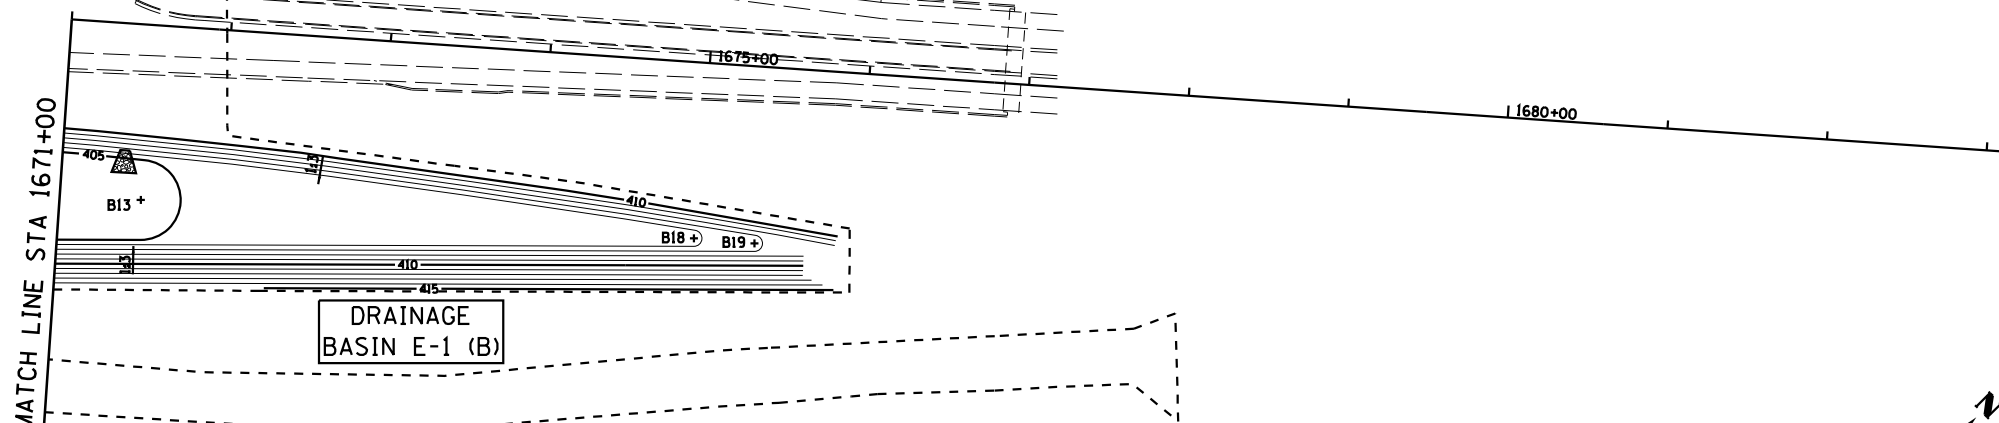

ATTENTION: THE EXISTING UTILITIES LOCATED ALONG THE UNITED CELLULAR CORPORATION (USCOC) ENTRANCE ROAD INCLUDE FIBER OPTIC CABLES THAT ARE VITAL TO THE REGIONAL 911 COMMUNICATIONS, AND TO USCOC'S BUSINESS OPERATIONS. THE CONTRACTOR SHALL USE EXTREME CARE TO NOT ADVERSELY IMPACT USCOC FACILITIES.



USER NAME = *USER*	DESIGNED - JJO	REVISED - 02/06/13
PLOT SCALE = *SCALE*	DRAWN - JJO	REVISED - 03/15/13
PLOT DATE = *DATE*	CHECKED - PJM	REVISED -
	DATE -	REVISED -

STATE OF ILLINOIS
DEPARTMENT OF TRANSPORTATION

DRAINAGE BASIN E-1 LAYOUT
(EXCAVATION)

SCALE: SHEET NO. OF SHEETS STA. TO STA.

F.A.P. RTE.	SECTION	COUNTY	TOTAL SHEETS	SHEET NO.
788	520-1-2HVB, 520-1-2HVB-1	ST. CLAIR	237	39B
CONTRACT NO. 76848				
ILLINOIS FED. AID PROJECT				