
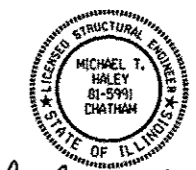


**BILL OF MATERIAL**  
(North MSE Wall)

ITEM	UNIT	TOTAL
Structure Excavation	Cu. Yd.	972
Concrete Gutter, Type B	Foot	159
Chain Link Fence, 5'	Foot	159
Mechanically Stabilize Earth Retaining Wall	Sq. Ft.	5133
Pipe Underdrains For Structures 4"	Foot	249

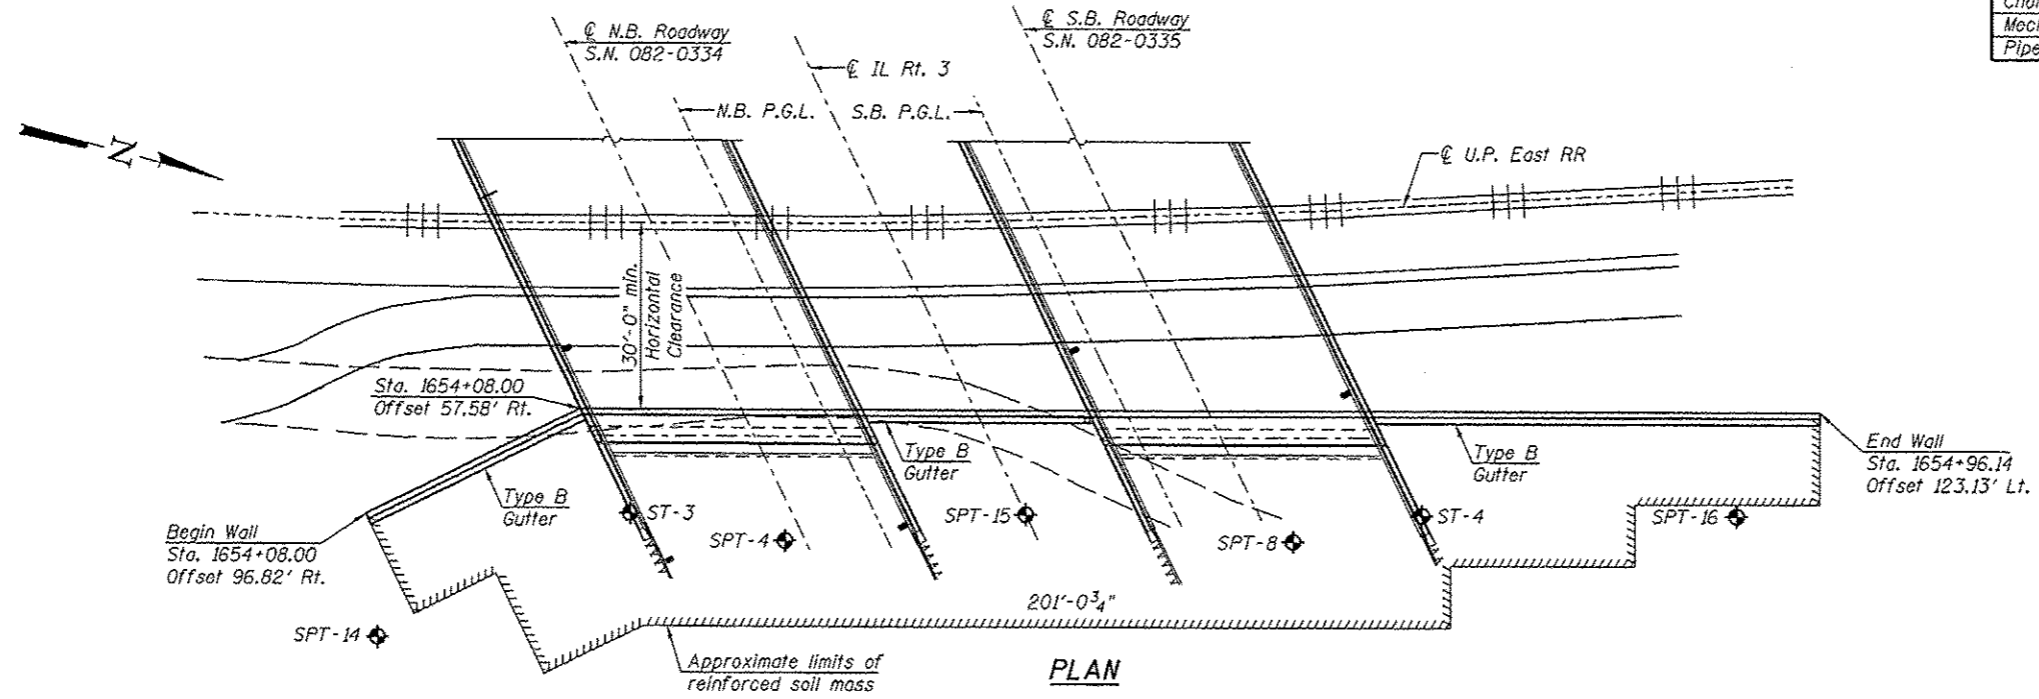

Michael J. Haley 6-14-12  
Date  
Michael T. Haley  
Licensed Structural Engineer  
State of Illinois No. 81-5991  
Expires 11/30/2012  
Sheets C53 thru C60 of 76

Note:  
Offsets are measured from centerline of IL-Rte. 3 to front face of precast panels.