


| | |
|--------------|---------------|
| DATE | |
| BY | |
| FINAL SURVEY | SURVEYED |
| NOTE BOOK | PLOTTED |
| NO. | TEMPLATE |
| | AREAS CHECKED |

| | |
|-----------------|---------------|
| DATE | |
| BY | |
| ORIGINAL SURVEY | SURVEYED |
| NOTE BOOK | PLOTTED |
| NO. | TEMPLATE |
| | AREAS CHECKED |

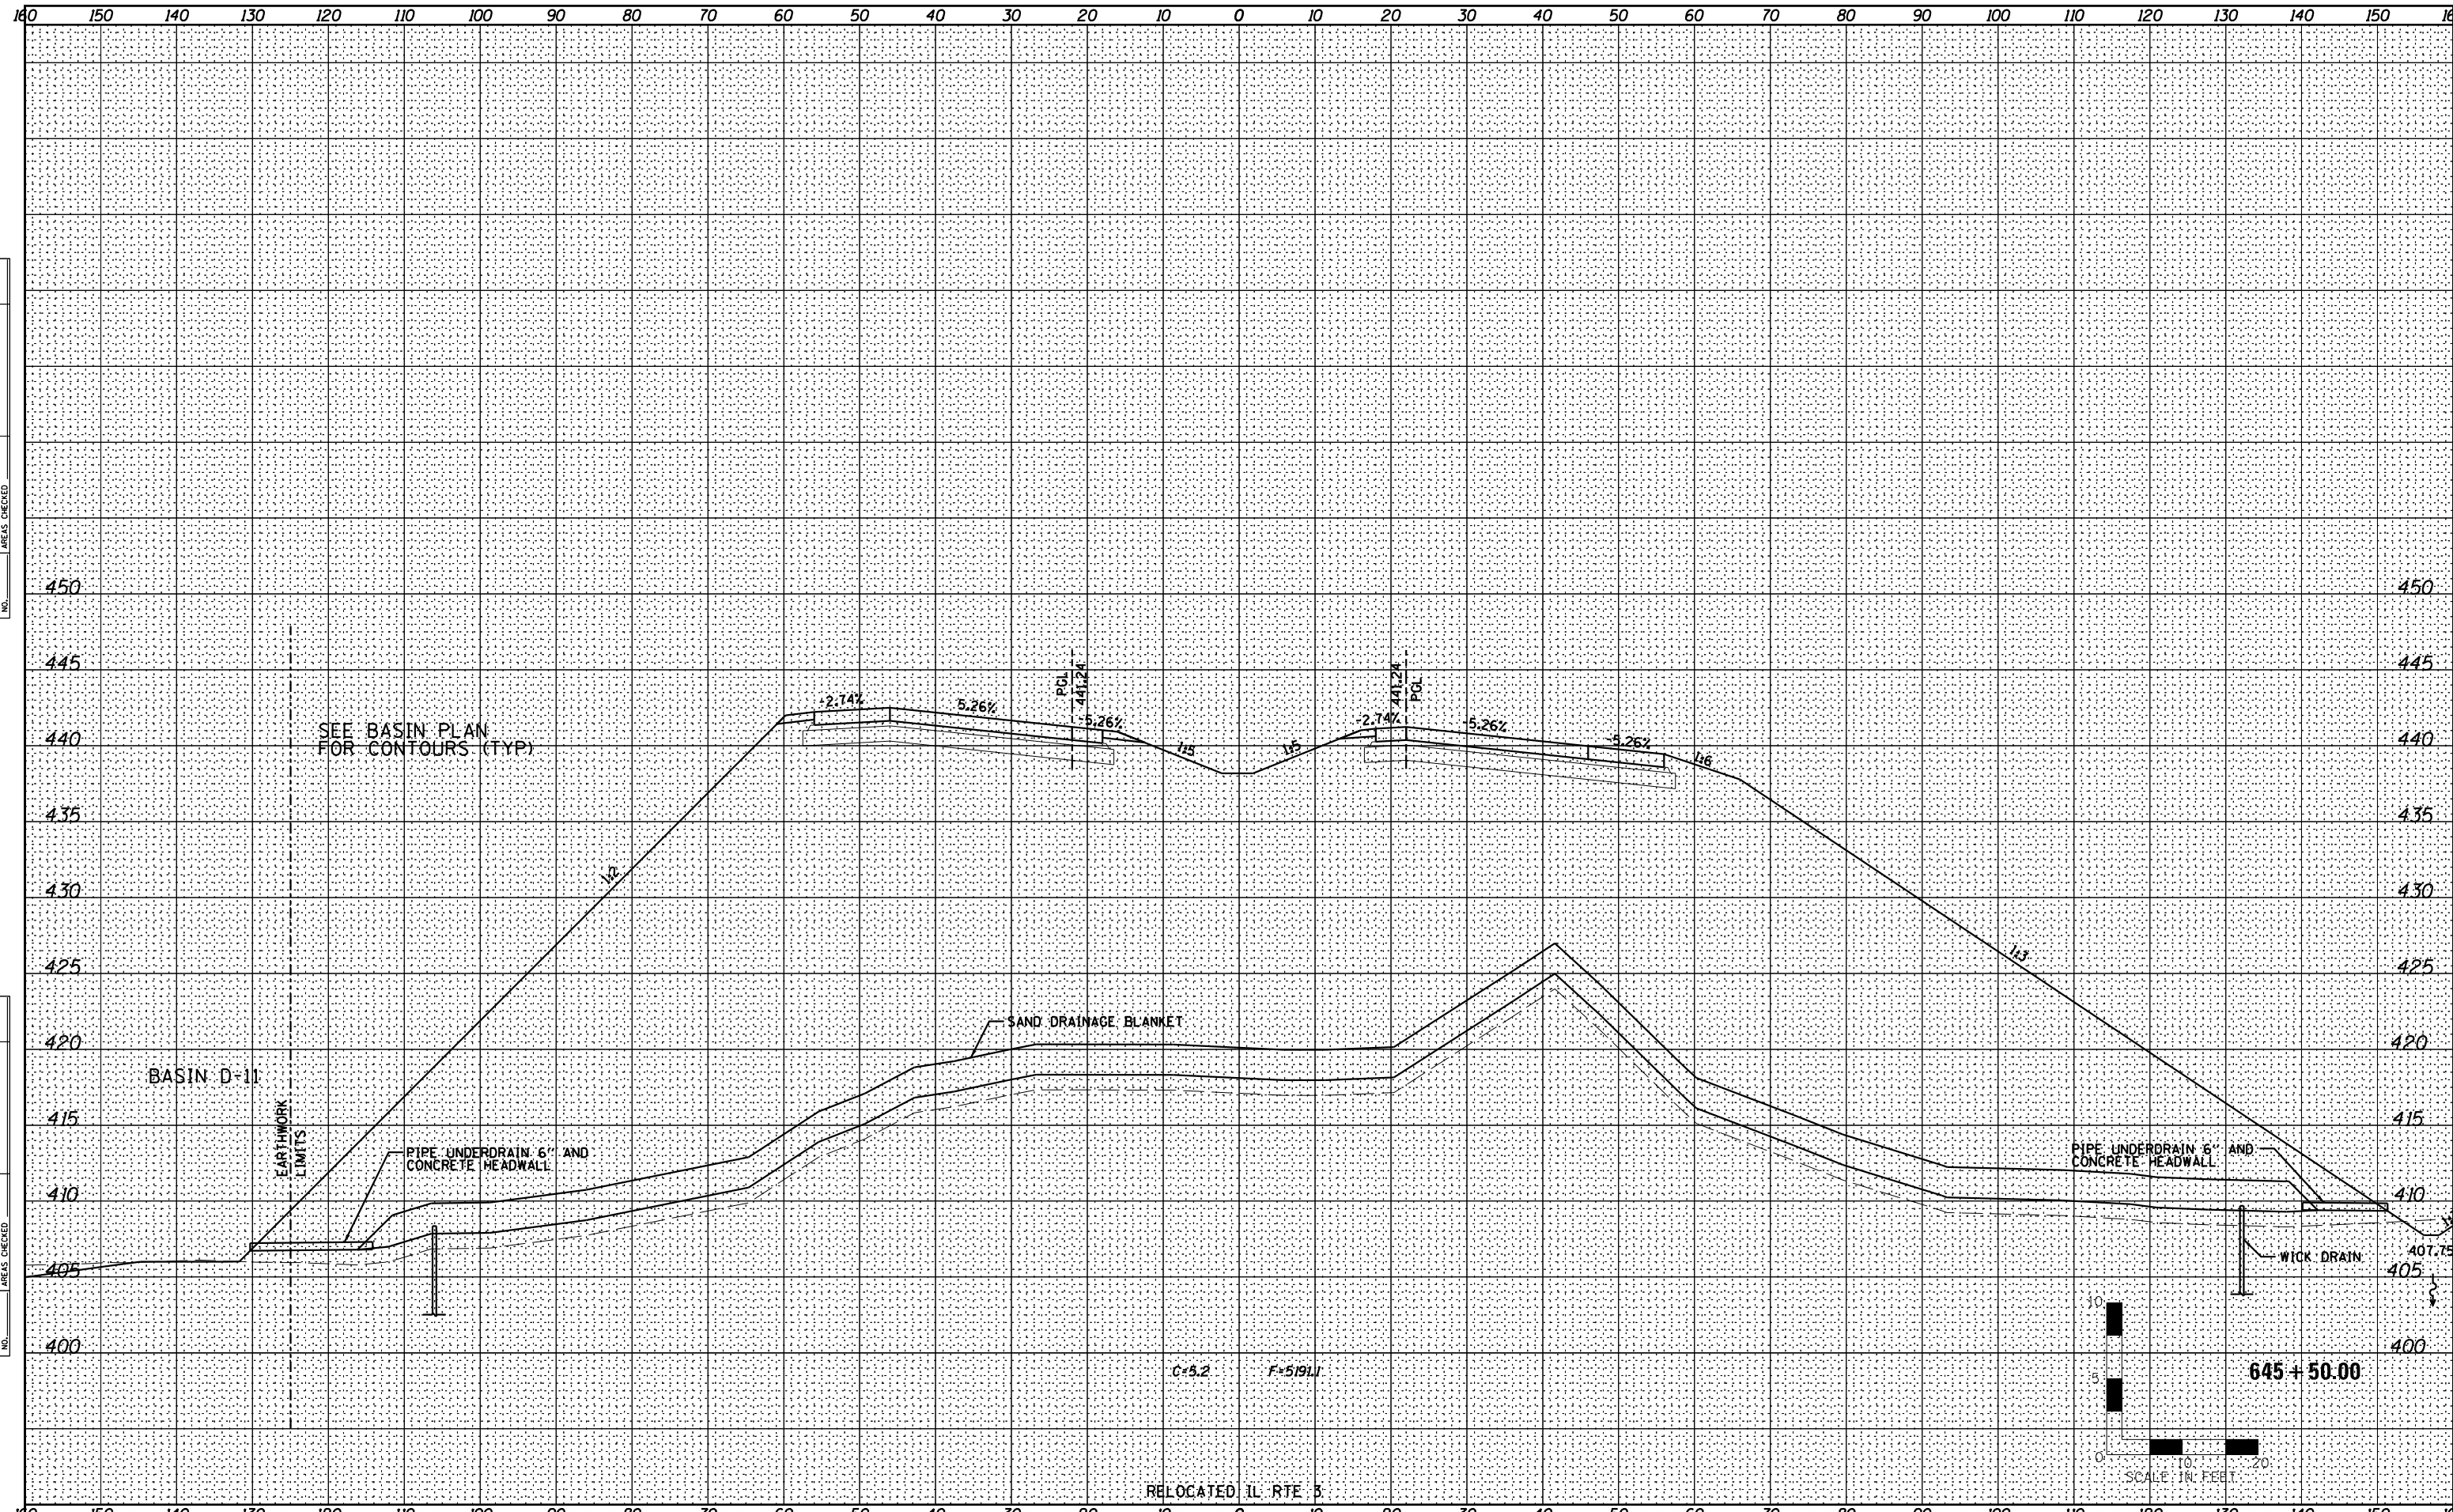

Farnsworth GROUP INC.
 2709 McGraw Drive
 Bloomington, Illinois 61704
 309/663-8435, 309/663-1571 fax

| | | |
|------------------------------|-----------------|--------------------|
| USER NAME = dmeyer | DESIGNED - JJO | REVISED - 02/06/13 |
| | DRAWN - JJO | REVISED - 03/15/13 |
| PLOT SCALE = 1/8" = 1' / in. | CHECKED - PJM | REVISED - |
| PLOT DATE = 2/25/2013 | DATE - 12/10/12 | REVISED - |

**STATE OF ILLINOIS
 DEPARTMENT OF TRANSPORTATION**

CROSS SECTIONS

SCALE: SHEET NO. OF SHEETS STA. 645+50.00 TO STA. 645+50.00

| F.A.P. RTE. | SECTION | COUNTY | TOTAL SHEETS | SHEET NO. |
|---------------------------|--------------------------|-----------|--------------|-----------|
| 788 | 520-1-2HVB, 520-1-2HVB-1 | ST. CLAIR | 237 | 196 |
| CONTRACT NO. 76848 | | | | |

ILLINOIS FED. AID PROJECT