

SEQUENCE OF CONSTRUCTION

STAGE I HIGHWAY - SHORT TERM PAVEMENT CONSTRUCTION

1. SHIFT TRAFFIC TO STAGE I TRAFFIC CONFIGURATION.
2. REMOVE EXISTING CURBS AND GUTTERS ON WEST SIDE OF ROADWAY NECESSARY FOR CONSTRUCTION OF TEMPORARY HMA BINDER AND SURFACE.
3. ACCESS TO PRIVATE ENTRANCES AND ALLEYS SHALL BE MAINTAINED AT ALL TIMES EXCEPT DURING CURB & GUTTER AND DRIVEWAY/ALLEY PAVEMENT CONSTRUCTION.
4. MAINTAIN ACCESS TO ALL COMMERCIAL PROPERTIES AT ALL TIMES EITHER BY KEEPING ONE FULL ENTRANCE OPEN OR BY CONSTRUCTING SINGLE ENTRANCES 1/2 AT A TIME.
5. MAINTAIN TWO WAY TRAFFIC ON SIDEROADS OVERNIGHT, MAY REDUCE TO ONE LANE DURING CONSTRUCTION OPERATIONS. (SEE SPECIAL PROVISIONS)
6. STOP SIGNS AND STREET SIGNS AT SIDEROADS SHALL BE ADJUSTED AND MAINTAINED.
7. THE CONTRACTOR SHALL MAINTAIN PROPER DRAINAGE THROUGHOUT THE STAGE CONSTRUCTION.

STAGE II HIGHWAY - WIDENING/RESURFACING





1. SHIFT TRAFFIC TO STAGE II TRAFFIC CONFIGURATION.
2. REMOVE EXISTING CURBS AND GUTTERS ON EAST SIDE OF IL 159.
3. REMOVE EXISTING PAVEMENT AS NECESSARY FOR STAGE II CONSTRUCTION, REMOVE AND REPLACE UTILITIES AS REQUIRED (INCLUDING SANITARY AND STORM SEWER)
4. CONSTRUCT NEW CURB AND GUTTERS.
5. PLACE HMA BINDER FOR EAST HALF OF PROPOSED PAVEMENT, ENTRANCES AND SIDEROADS, MAINTAINING TWO WAY TRAFFIC ON SIDEROADS OVERNIGHT, MAY REDUCE TO ONE LANE DURING CONSTRUCTION OPERATIONS. (SEE SPECIAL PROVISIONS)
6. PLACE TEMPORARY RAMP LONGITUDINALLY ALONG THE EAST EDGE OF PAVEMENT AS DIRECTED BY THE ENGINEER.
7. ACCESS TO PRIVATE ENTRANCES AND ALLEYS SHALL BE MAINTAINED AT ALL TIMES EXCEPT DURING CURB & GUTTER AND DRIVEWAY/ALLEY PAVEMENT CONSTRUCTION.
9. MAINTAIN ACCESS TO ALL COMMERCIAL PROPERTIES AT ALL TIMES EITHER BY KEEPING ONE FULL ENTRANCE OPEN OR BY CONSTRUCTING SINGLE ENTRANCES 1/2 AT A TIME.
10. STOP SIGNS AND STREET SIGNS AT SIDEROADS SHALL BE ADJUSTED AND MAINTAINED BY THE CONTRACTOR.
11. PROPER DRAINAGE SHALL BE MAINTAINED BY THE CONTRACTOR.
12. COMPLETE STAGE II CONSTRUCTION INCLUDING ALL BITUMINOUS PAVEMENT EXCEPT SURFACE COURSE.

STAGE III HIGHWAY - WIDENING/RESURFACING

1. SHIFT TRAFFIC TO STAGE III TRAFFIC CONFIGURATION.
2. REMOVE REMAINING CURBS & GUTTERS AND SHOULDERS ON WEST HALF OF ROADWAY, ALLOWING ACCESS TO SIDEROADS AND ENTRANCES THROUGH PHASING OF PAVEMENT REMOVAL AND REPLACEMENT.
3. REMOVE SHORT TERM PAVEMENT PLACED IN STAGE I AND ORIGINAL PAVEMENT.
4. CONSTRUCT UTILITIES AS REQUIRED (INCLUDING STORM AND SANITARY SEWERS)
5. CONSTRUCT NEW CURB AND GUTTER AND DRAINAGE STRUCTURES TO PROPOSED ELEVATIONS.
6. PLACE HMA BINDER FOR WEST HALF OF PROPOSED ROADWAY PAVEMENT, ENTRANCES AND SIDEROADS, MAINTAINING TWO WAY TRAFFIC ON SIDEROADS OVERNIGHT, MAY REDUCE TO ONE LANE DURING CONSTRUCTION OPERATIONS. (SEE SPECIAL PROVISIONS)
7. PLACE TEMPORARY RAMP LONGITUDINALLY ALONG THE WEST EDGE OF PAVEMENT AS DIRECTED BY THE ENGINEER.
8. ACCESS TO PRIVATE ENTRANCES AND ALLEYS SHALL BE MAINTAINED AT ALL TIMES EXCEPT DURING CURB & GUTTER AND DRIVEWAY/ALLEY PAVEMENT CONSTRUCTION.
9. MAINTAIN ACCESS TO ALL COMMERCIAL PROPERTIES AT ALL TIMES EITHER BY KEEPING ONE FULL ENTRANCE OPEN OR BY CONSTRUCTING SINGLE ENTRANCES 1/2 AT A TIME.
10. STOP SIGNS AND STREET SIGNS AT SIDEROADS SHALL BE ADJUSTED AND MAINTAINED BY THE CONTRACTOR.
11. PROPER DRAINAGE SHALL BE MAINTAINED BY THE CONTRACTOR.
12. COMPLETE STAGE III CONSTRUCTION INCLUDING ALL BITUMINOUS PAVEMENT EXCEPT SURFACE COURSE.

STAGE IV HIGHWAY - SURFACE COURSE

1. SURFACE COURSE SHALL NOT BE PLACED UNTIL ALL BINDER COURSE HAS BEEN PLACED FOR THE ENTIRE SECTION.
2. MAINTAIN TRAFFIC ON THE EXISTING PAVEMENT, RELOCATING TRAFFIC AS NECESSARY FOR PAVING OPERATIONS.
3. SURFACE COURSE AND FINAL PAVEMENT MARKINGS SHALL BE CONSTRUCTED UNDER TRAFFIC IN ACCORDANCE WITH STANDARD 701602 AND 701606.

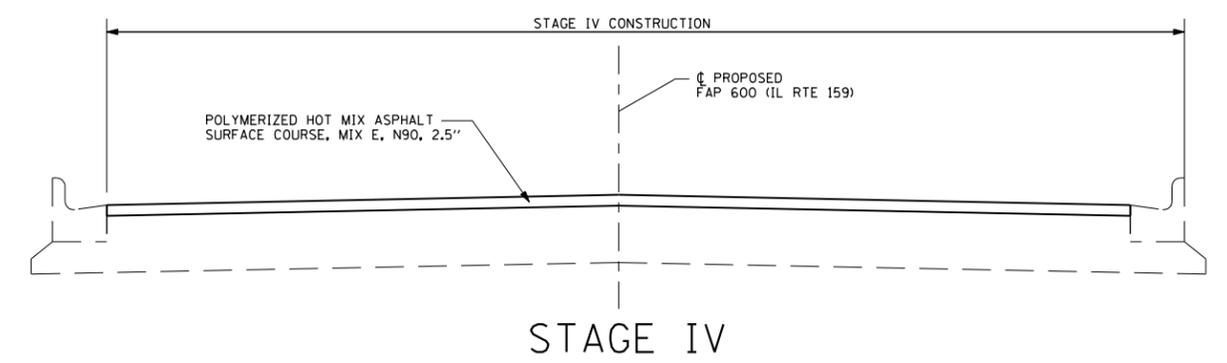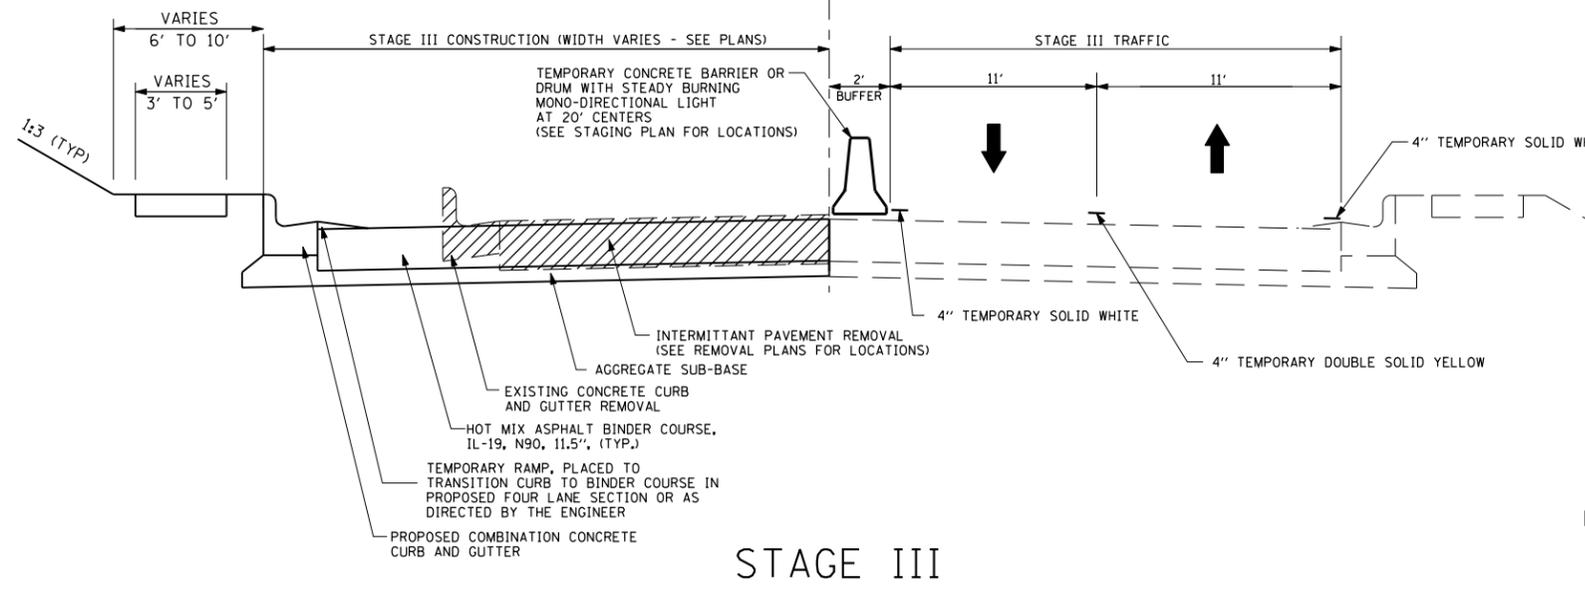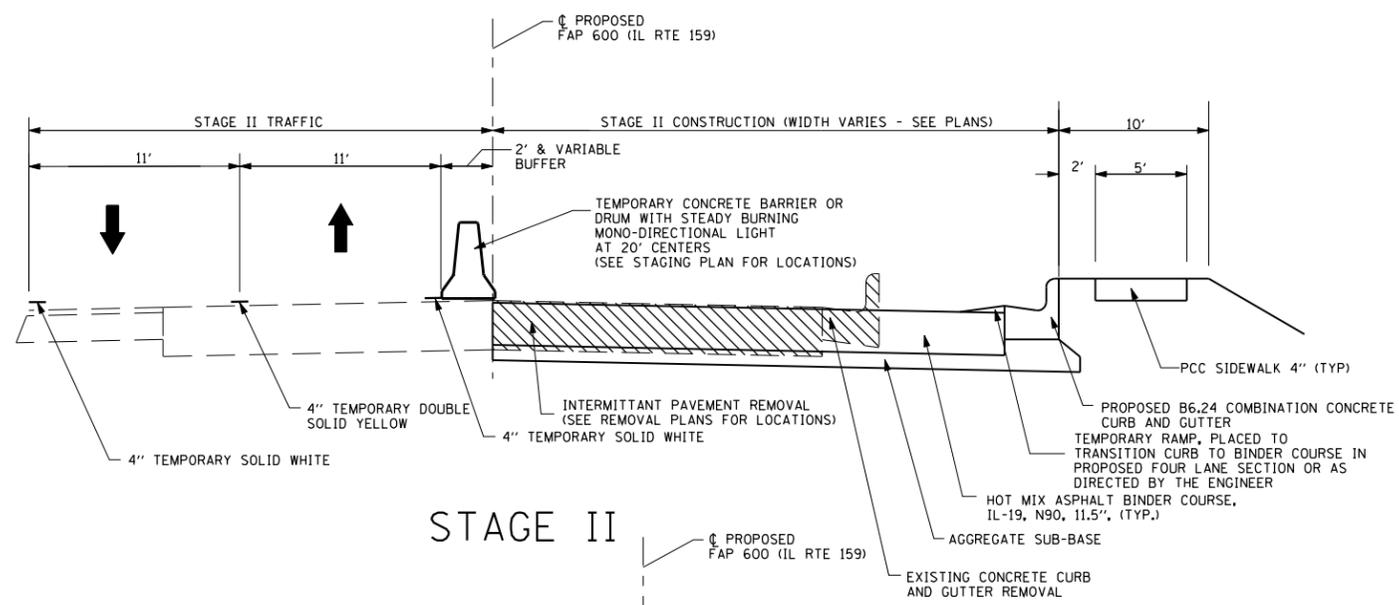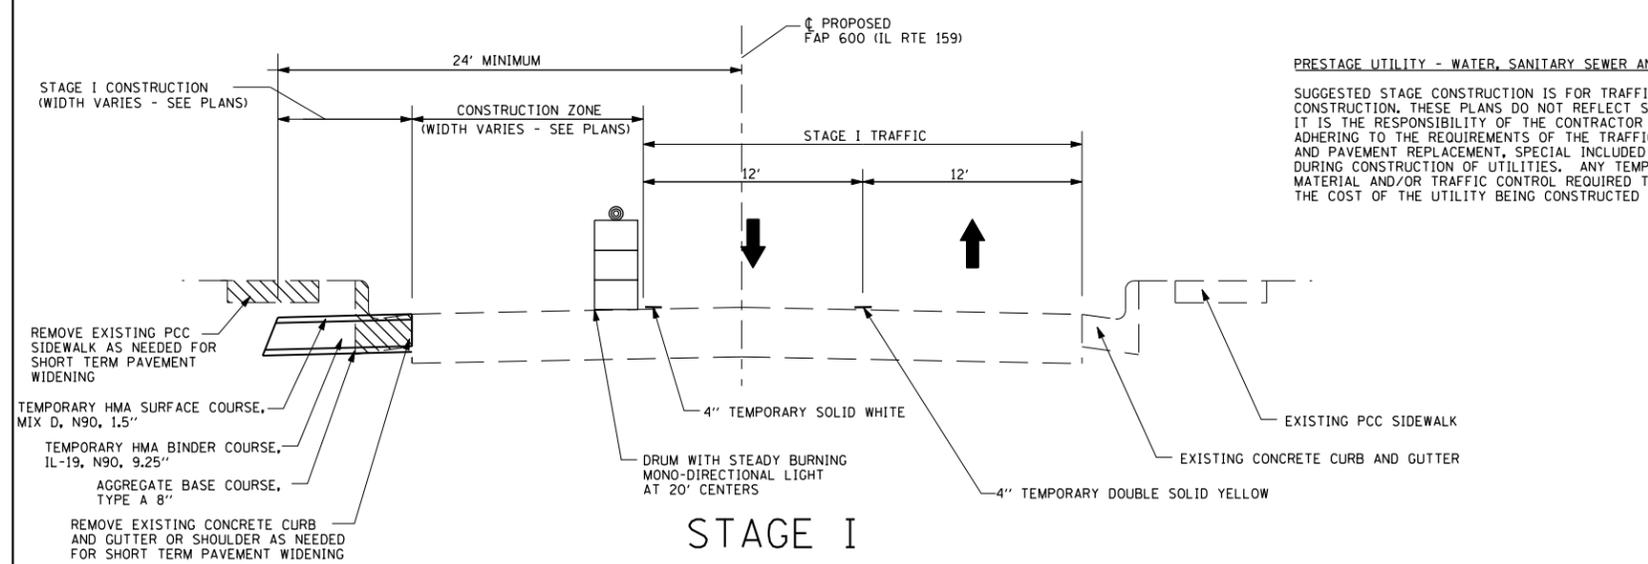

FILE NAME = P:\08-0024 Volkert-IL Rte 159 PTB 136-02	USER NAME = default	DESIGNED -	REVISED -
\\10.CAD\CADD Sheets\D876885-shr-staging-01.dwg		DRAWN -	REVISED -
PLOT SCALE = 100.0000' / IN.		CHECKED -	REVISED -
PLOT DATE = 3/5/2013		DATE -01/25/2013	REVISED -

**STATE OF ILLINOIS
DEPARTMENT OF TRANSPORTATION**

SUGGESTED STAGES OF CONSTRUCTION AND TRAFFIC CONTROL TYPICAL SECTIONS

SCALE: 1" = 50' SHEET NO. 1 OF 22 SHEETS STA. N/A TO STA. N/A

F.A.P. RTE.	SECTION	COUNTY	TOTAL SHEETS	SHEET NO.
600	60-(30.31.128)-3	MADISON	529	250
CONTRACT NO. 76885				
ILLINOIS FED. AID PROJECT				