

NOTES:

1. CONTRACTOR SHALL ADJUST LOCATION OF ADVANCED WARNING SIGNS AS DIRECTED BY THE ENGINEER.
2. IN ADDITION TO SIGNS SHOWN, ALL SIDEROADS SHALL HAVE "ROAD CONSTRUCTION AHEAD" SIGNS. THE COST SHALL BE INCLUDED IN THE TRAFFIC CONTROL STANDARDS FOR THE PROJECT.
3. TRAFFIC DRUMS SHALL BE SPACED ACCORDING TO STANDARD 701602-05
4. ALL SIGNS USED FOR TRAFFIC CONTROL SHALL BE NEW OR LIKE NEW AT THE BEGINNING OF THE PROJECT.


ADVANCED WARNING SIGNS:



W4-2R




W20-1103(O)-48

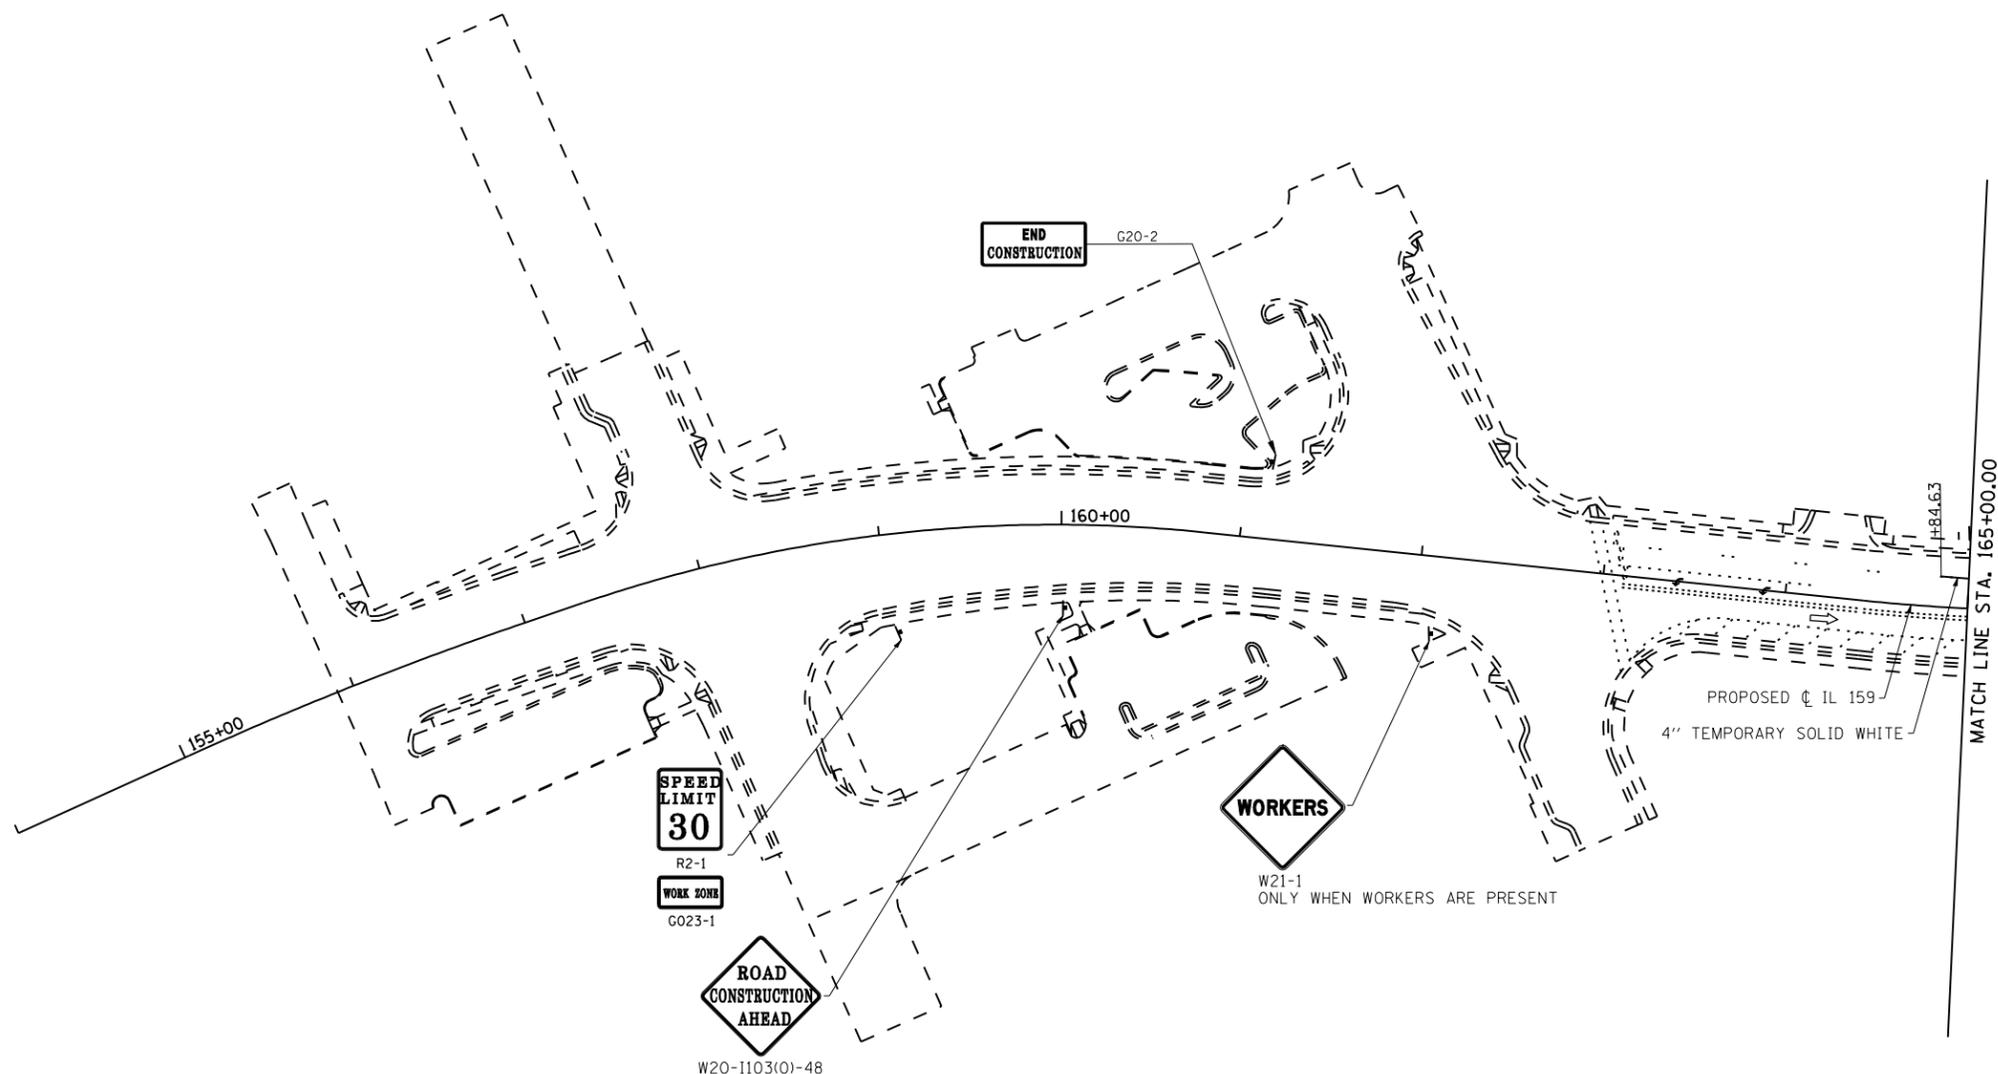

LEGEND:

-  SHORT TERM PAVEMENT
-  TYPE II BARRICADE, DRUM OR VERITICAL BARRICADE WITH STEADY BURN MONODIRECTIONAL LIGHT AT SPECIFIED SPACING
-  TYPE III BARRICADES
-  DIRECTION OF TRAFFIC
-  ARROW BOARD

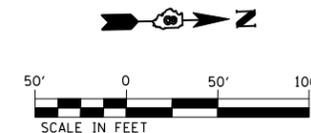

|  |                     |            |           |
|--|---------------------|------------|-----------|
| FILE NAME = P:\08-0024 Volkert-IL Rte 159 PTB 136-02 | USER NAME = default | DESIGNED - | REVISED - |
| \\10.CAD\CADD Sheets\D876885-sht-staging-01.d        | DRAWN -             | REVISED -  | REVISED - |
| PLOT SCALE = 100.0000' / IN.                         | CHECKED -           | REVISED -  | REVISED - |
| PLOT DATE = 3/5/2013                                 | DATE -01/25/2013    | REVISED -  | REVISED - |

STATE OF ILLINOIS  
DEPARTMENT OF TRANSPORTATION

SUGGESTED STAGES OF CONSTRUCTION  
AND TRAFFIC CONTROL - STAGE 1

SCALE: 1" = 50' SHEET NO. 2 OF 22 SHEETS STA. 154+00 TO STA. 165+00

| F.A.P. RTE.               | SECTION          | COUNTY  | TOTAL SHEETS | SHEET NO. |
|---------------------------|------------------|---------|--------------|-----------|
| 600                       | 60-(30.31.128)-3 | MADISON | 529          | 251       |
| CONTRACT NO. 76885        |                  |         |              |           |
| ILLINOIS FED. AID PROJECT |                  |         |              |           |