



- NOTES:
1. CONTRACTOR SHALL ADJUST LOCATION OF ADVANCED WARNING SIGNS AS DIRECTED BY THE ENGINEER.
 2. IN ADDITION TO SIGNS SHOWN, ALL SIDEROADS SHALL HAVE "ROAD CONSTRUCTION AHEAD" SIGNS. THE COST SHALL BE INCLUDED IN THE TRAFFIC CONTROL STANDARDS FOR THE PROJECT.
 3. TRAFFIC DRUMS SHALL BE SPACED ACCORDING TO STANDARD 701602-05.
 4. ALL SIGNS USED FOR TRAFFIC CONTROL SHALL BE NEW OR LIKE NEW AT THE BEGINNING OF THE PROJECT.
 5. A QUANTITY OF TEMPORARY CONCRETE BARRIER SUFFICIENT TO PROTECT TRAFFIC FROM DROP OFF HAS BEEN INCLUDED IN THE PLANS. HOWEVER ACCESS MUST STILL BE MAINTAINED AT ALL TIMES PER THE TRAFFIC CONTROL PLAN IN THE SPECIAL PROVISIONS.

ADVANCED WARNING SIGNS:

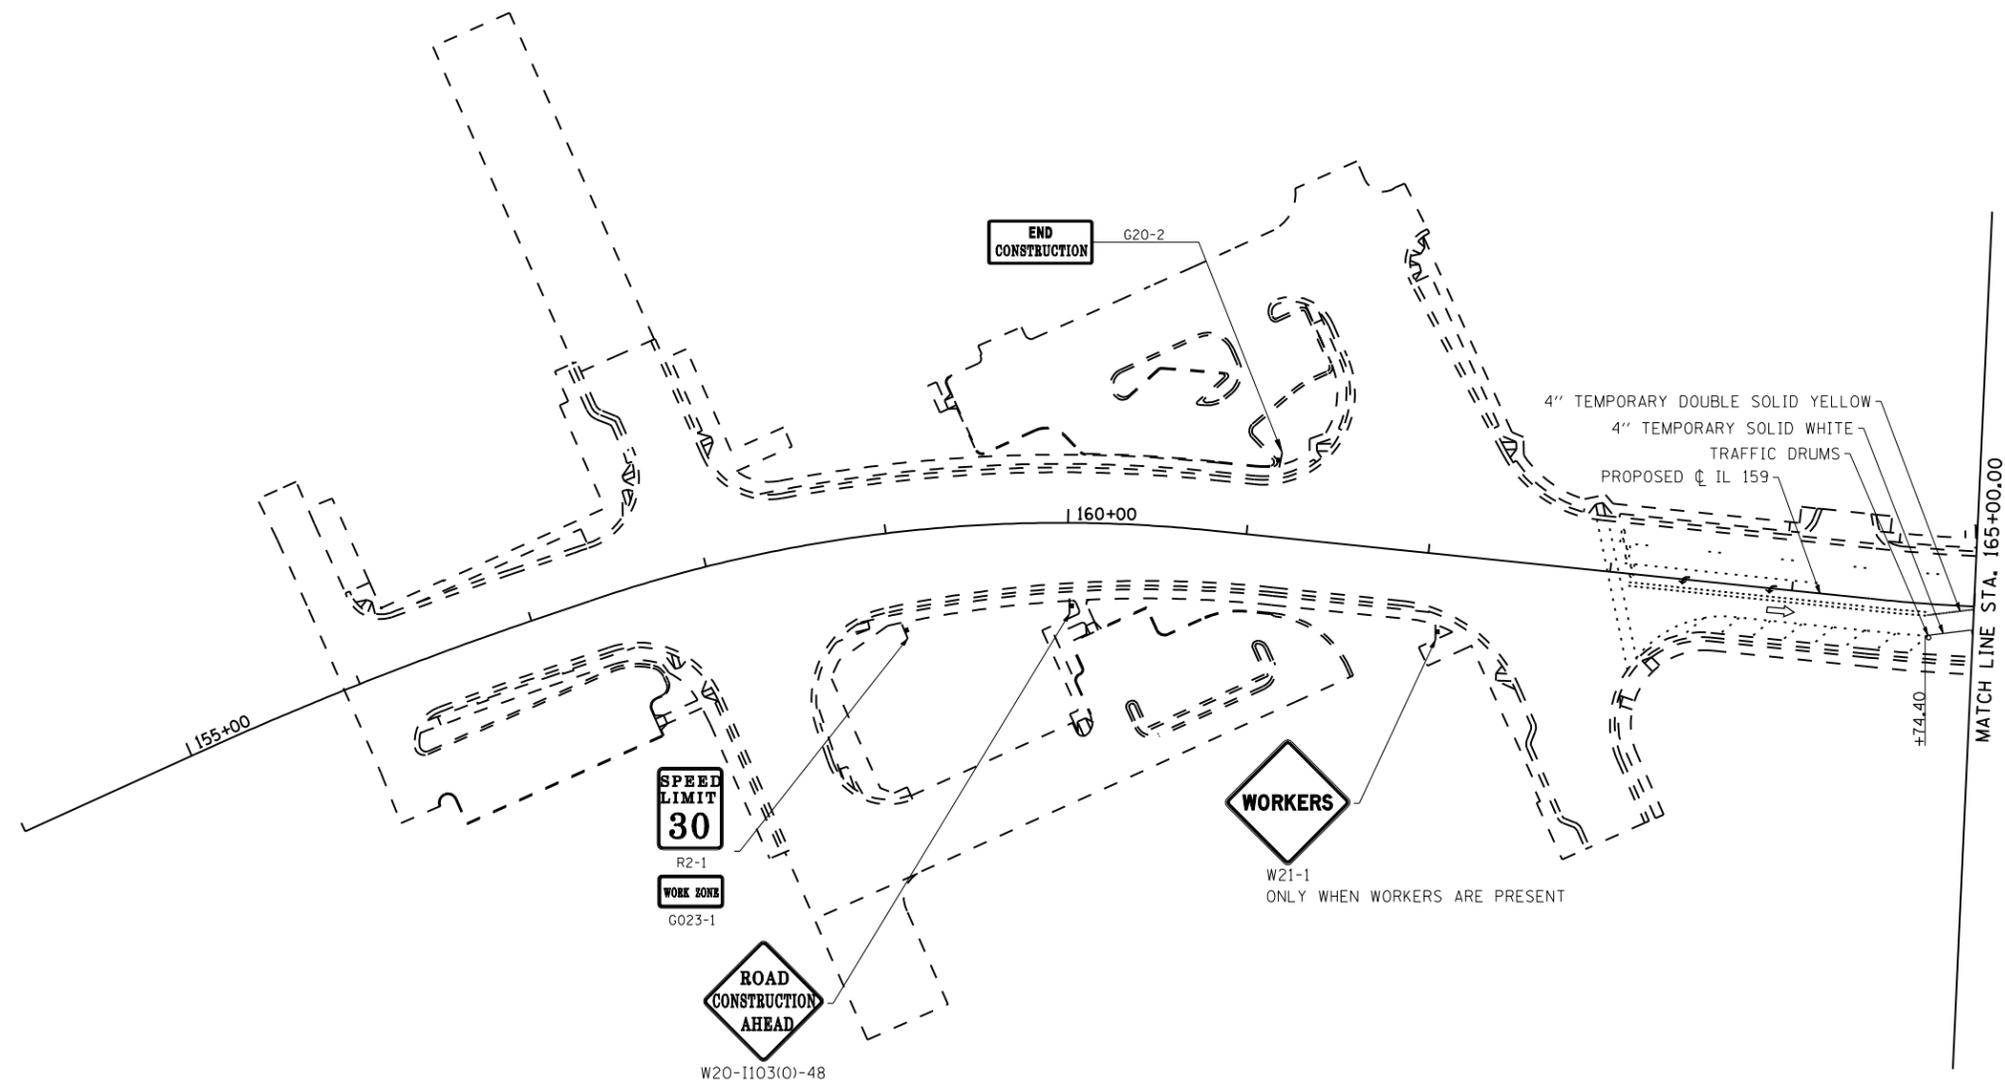

LEGEND:

- CONSTRUCTION WORK ZONE PHASE 1
- CONSTRUCTION WORK ZONE PHASE 2
- PAVEMENT REMOVAL
- SHORT TERM PAVEMENT CONSTRUCTED IN PREVIOUS STAGE
- TYPE II BARRICADE, DRUM OR VERTICAL BARRICADE WITH STEADY BURN MONODIRECTIONAL LIGHT AT SPECIFIED SPACING
- TEMPORARY CONCRETE BARRIER
- TYPE III BARRICADES
- DIRECTION OF TRAFFIC
- ARROW BOARD
- TEMPORARY IMPACT ATTENUATOR

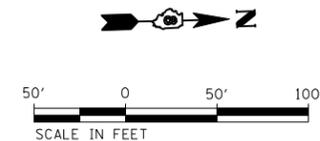

FILE NAME = P:\08-0024 Volkert-IL Rte 159 PTB 136-02	USER NAME = default	DESIGNED -	REVISED -
\\10.CAD\CADD Sheets\D876885-sht-staging-02.d	DRAWN -	CHECKED -	REVISED -
PLOT SCALE = 100.0000' / IN.		DATE -01/25/2013	REVISED -
PLOT DATE = 3/5/2013			

STATE OF ILLINOIS
DEPARTMENT OF TRANSPORTATION

SUGGESTED STAGES OF CONSTRUCTION
AND TRAFFIC CONTROL - STAGE 2

SCALE: 1" = 50' SHEET NO. 9 OF 22 SHEETS STA. 154+00 TO STA. 165+00

F.A.P. RTE.	SECTION	COUNTY	TOTAL SHEETS	SHEET NO.
600	60-(30,31,128)	MADISON	529	258
CONTRACT NO. 76885				
ILLINOIS FED. AID PROJECT				