


STATE OF ILLINOIS
DEPARTMENT OF TRANSPORTATION

Note:
For cross section thru panels, drilled pile and const. Jt. detail see sht. 5 of 8.
For Soldier pile data & Bill of Material see sht. 6 of 8.


* order $v_1(E)$ & $h_1(E)$ bars full length cut to fit
as per Bar Cutting Diagram shown
on sht. 6 of 8. Use remainder of
bars on the opposite face of the wall.

Min. bar laps
(unless noted otherwise)
5 bar = 1'-8"

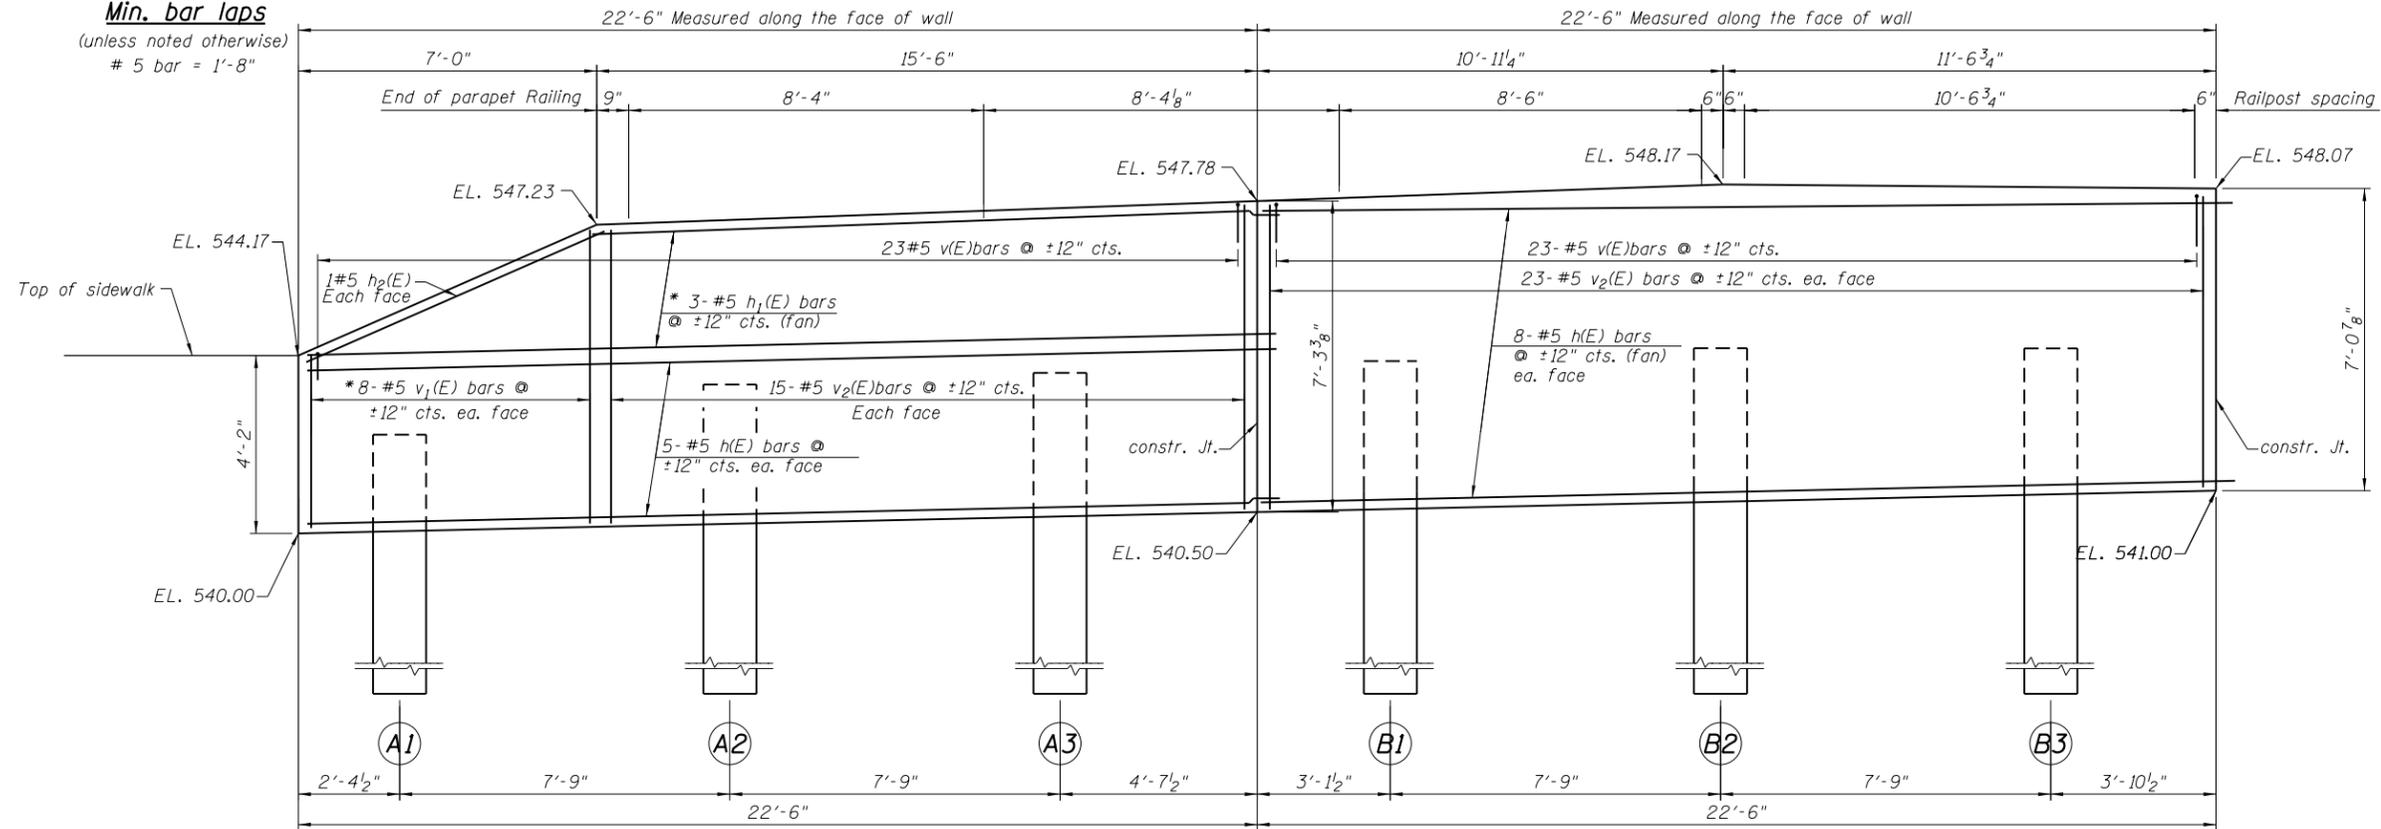

**ELEVATION
PANEL A**

**ELEVATION
PANEL B**

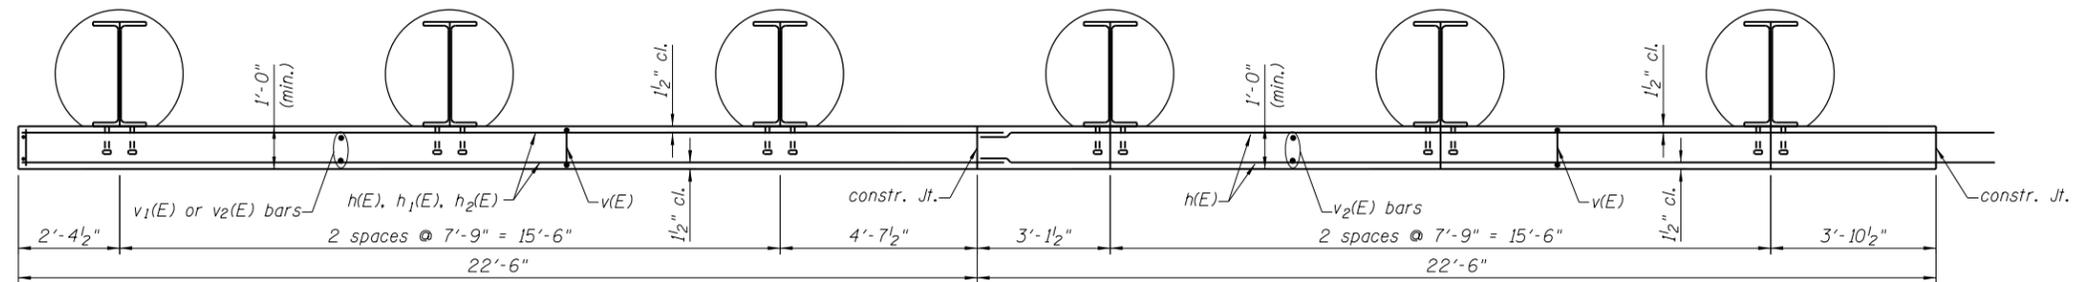

**PLAN
PANEL A**

**PLAN
PANEL B**

DESIGNED - KRG
CHECKED - MJK
DRAWN - GSJ
CHECKED - MJK

PANELS A & B

SHEET NO. 3 8 SHEETS	F.A.P. RTE.	SECTION	COUNTY	TOTAL SHEETS	SHEET NO.
	600	60-(30,31,128)-3	Madison	529	513
MID-AMERICA ENGINEERING SERVICES			CONTRACT NO. 76B85		
FED. ROAD DIST. NO.		ILLINOIS FED. AID PROJECT			