
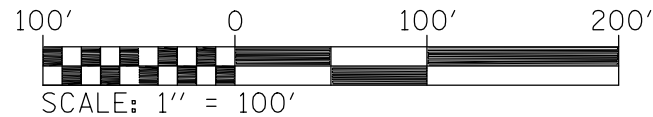
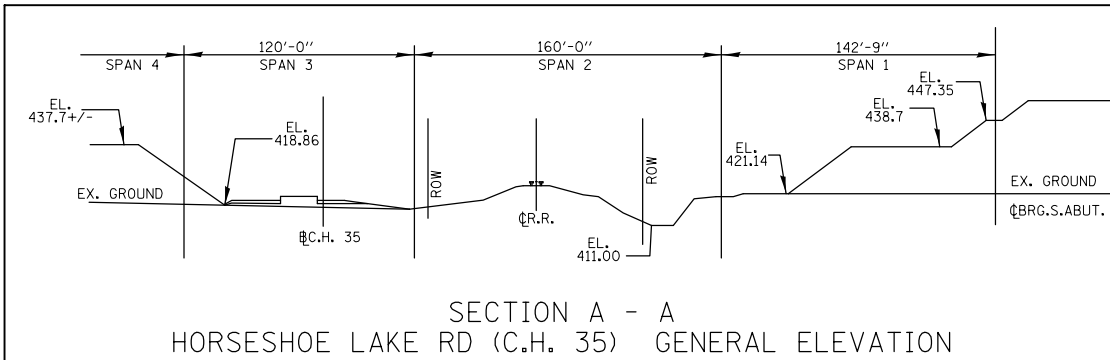


-CABLE INSTALLATION MIN. DEPTH  
EXCEPT FOR UNDER PAVEMENT BOTTOM AND  
DITCH FLOW LINE=48"

-CABLE INSTALLATION MIN. DEPTH  
UNDER PAVEMENT BOTTOM AND  
DITCH FLOW LINE=60"

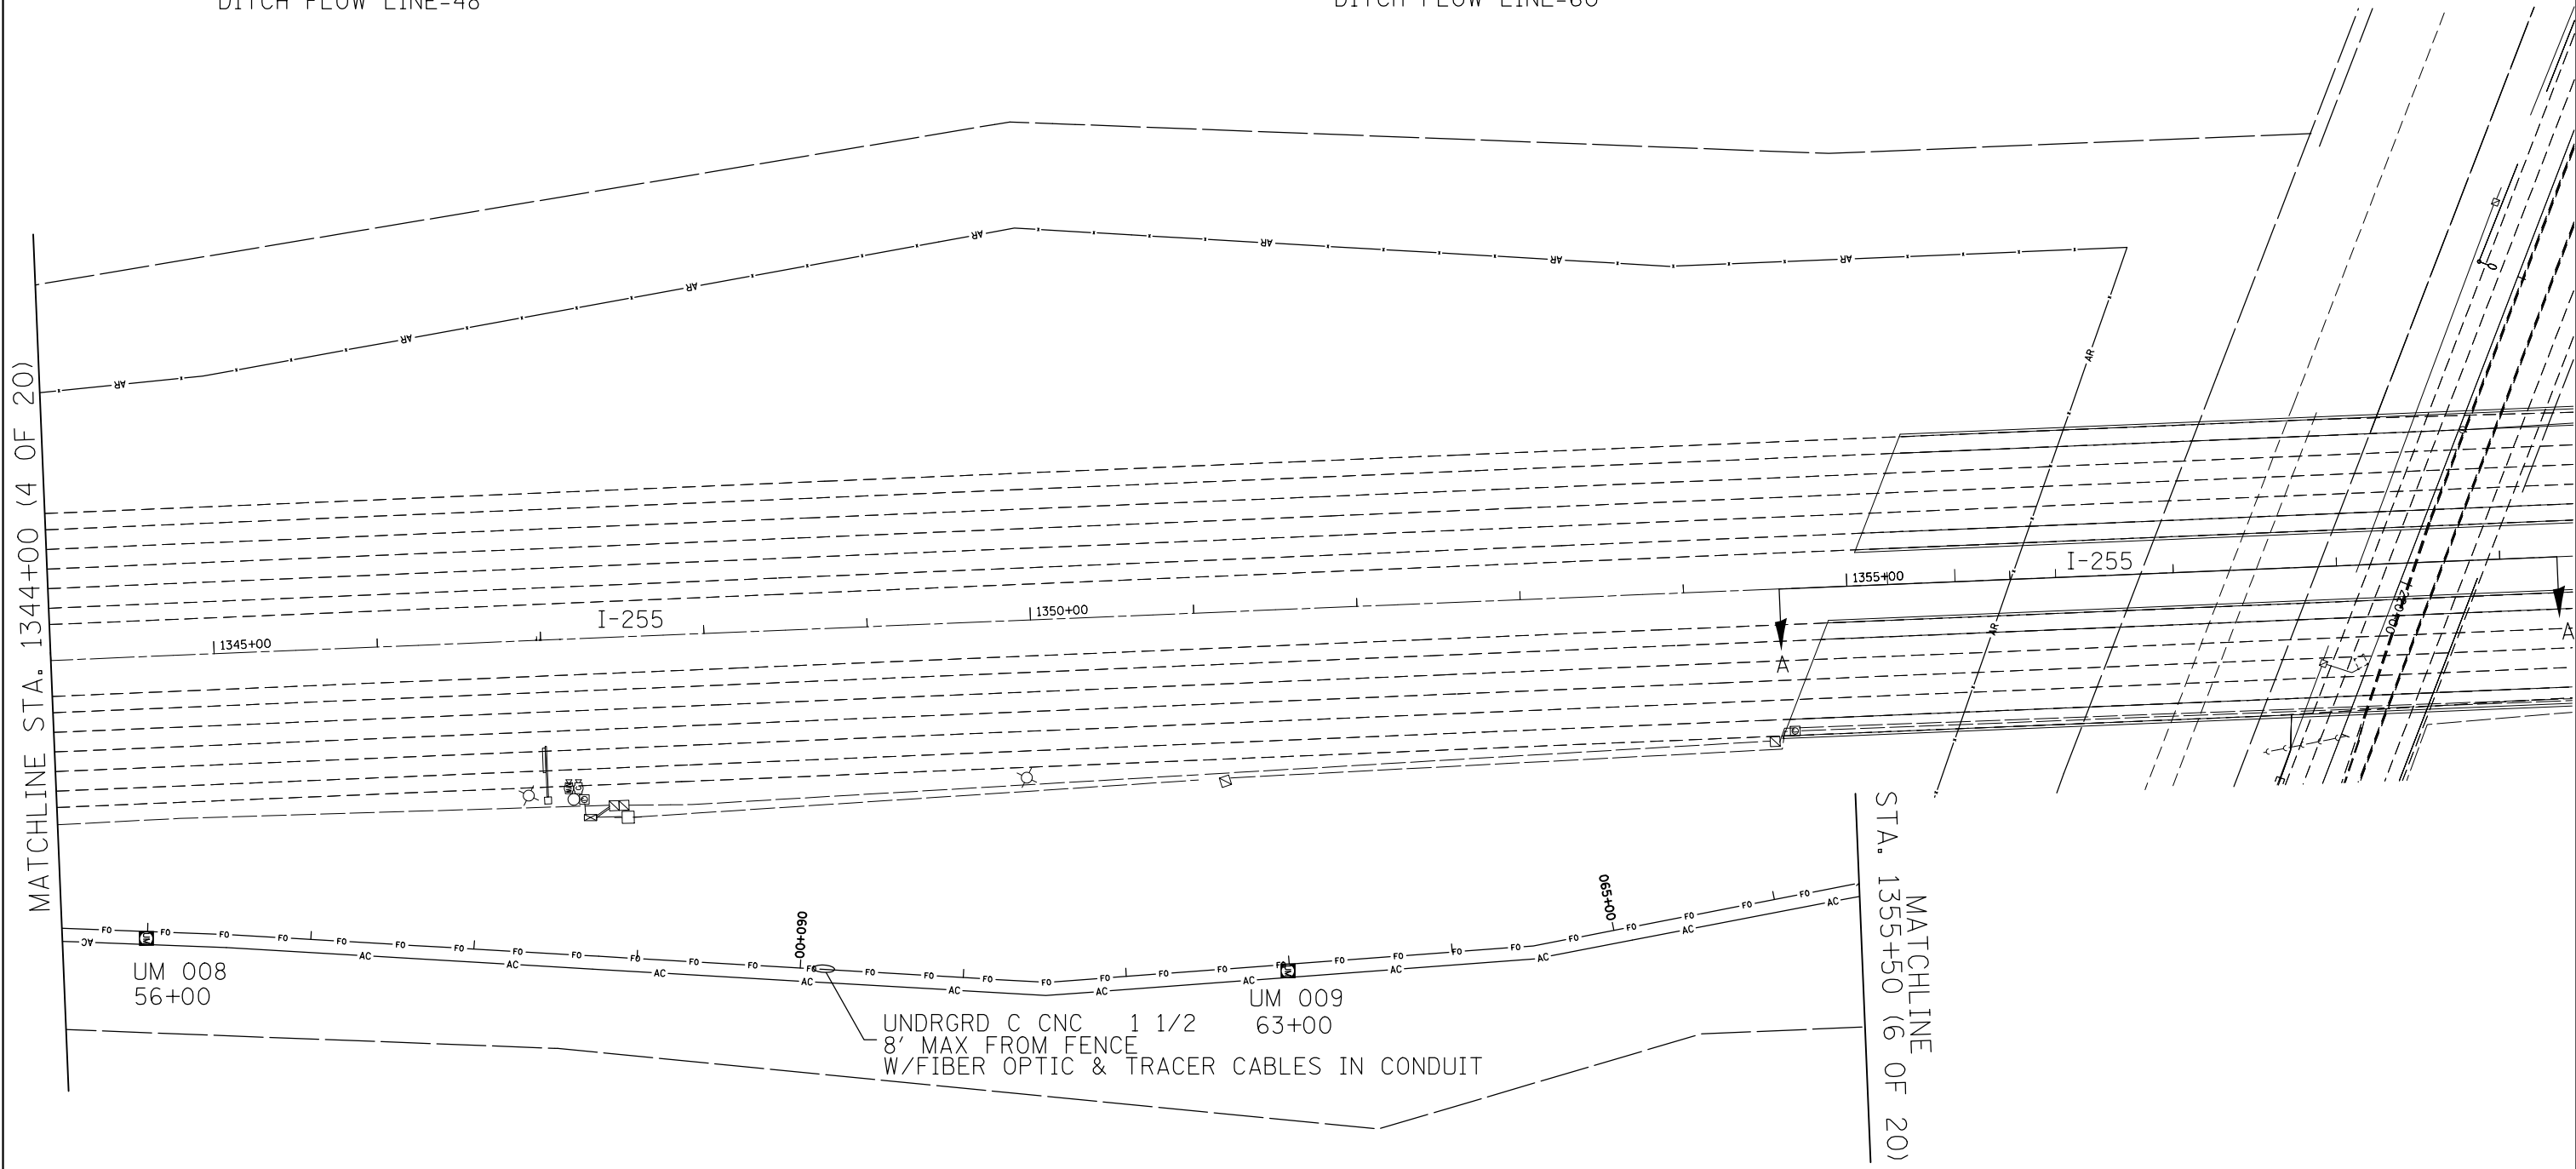

FILE NAME =	USER NAME = prestonme	DESIGNED -	REVISED -
et:\pw\work\p\dot\prestonme\d0298000\d076f77-sht-ITS.dgn		DRAWN -	REVISED -
	PLOT SCALE = 100.0000' / 1in.	CHECKED -	REVISED -
	PLOT DATE = 3/21/2013	DATE -	REVISED -

**STATE OF ILLINOIS  
DEPARTMENT OF TRANSPORTATION**

<b>PLAN SHEET I-25 STA. 1344+00 TO STA. 1355+50</b>			
SCALE:	SHEET NO.	OF SHEETS	STA. TO STA.

*FAI 270/FAI 255/FAI 55/70				
F.A.I. RTE.	SECTION	COUNTY	TOTAL SHEETS	SHEET NO.
	DIST 8 ITS 2013-1	MADISON	27	11
CONTRACT NO. 76F77				
FED. ROAD DIST. NO.	ILLINOIS	FED. AID PROJECT		