


-CABLE INSTALLATION MIN. DEPTH EXCEPT FOR UNDER PAVEMENT BOTTOM AND DITCH FLOW LINE=48"
 -CABLE INSTALLATION MIN. DEPTH UNDER PAVEMENT BOTTOM AND DITCH FLOW LINE=60"

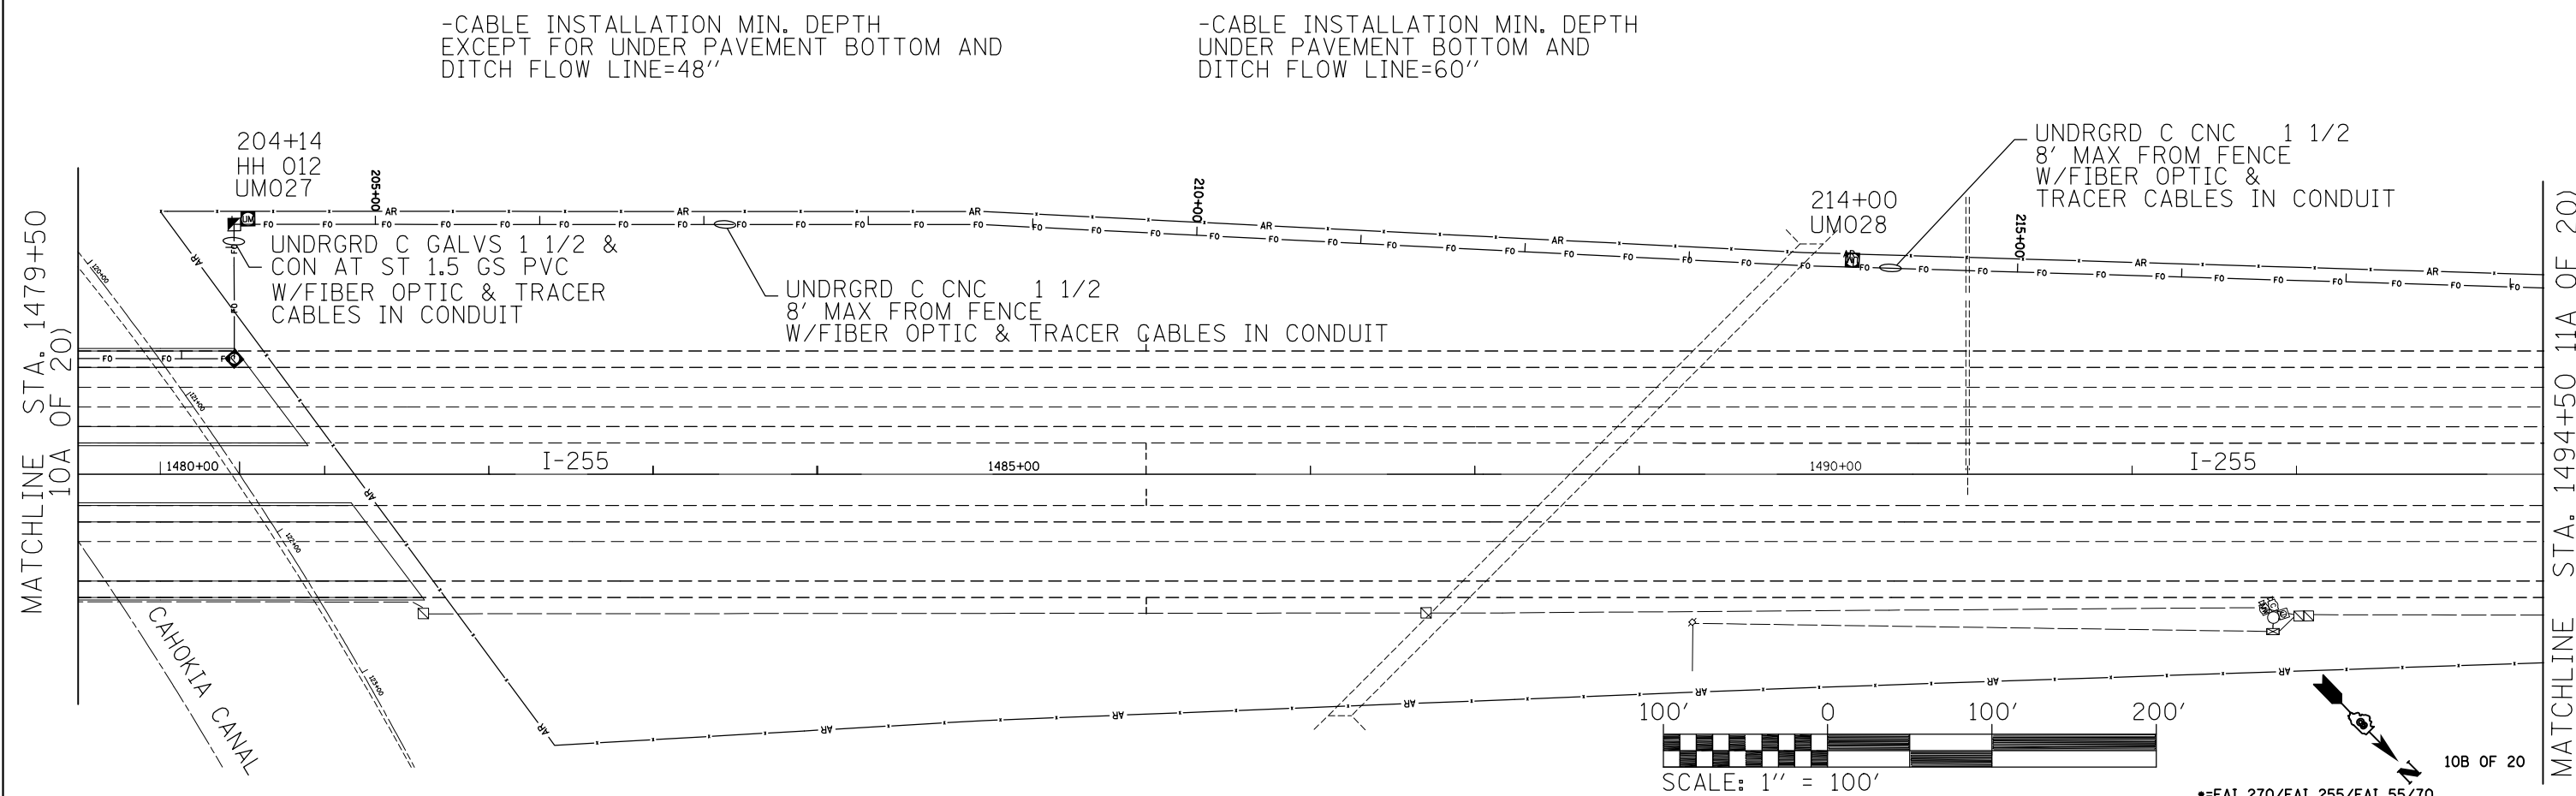

-CABLE INSTALLATION MIN. DEPTH EXCEPT FOR UNDER PAVEMENT BOTTOM AND DITCH FLOW LINE=48"

-CABLE INSTALLATION MIN. DEPTH UNDER PAVEMENT BOTTOM AND DITCH FLOW LINE=60"

FILE NAME =	USER NAME = prestonme	DESIGNED -	REVISED -	STATE OF ILLINOIS DEPARTMENT OF TRANSPORTATION	PLAN SHEET			F.A.I. RT#	SECTION	COUNTY	TOTAL SHEETS	SHEET NO.
et:\pwork\pwork\prestonme\d0298000\d076f77-sht-ITS.dgn	PLOT SCALE = 100.0000' / 1in.	DRAWN -	REVISED -		I-255 STA. 1465+00 TO STA. 1479+50 I-255 STA. 1479+50 TO STA. 1494+50			•	DIST 8 ITS 2013-1	MADISON	27	16
PLOT DATE = 3/21/2013	DATE -	CHECKED -	REVISED -		SCALE:	SHEET NO.	OF SHEETS	STA.	TO STA.	CONTRACT NO. 76F77		
		DATE -	REVISED -		*FAI 270/FAI 255/FAI 55/70							
FED. ROAD DIST. NO. ILLINOIS FED. AID PROJECT												