


13A OF 20

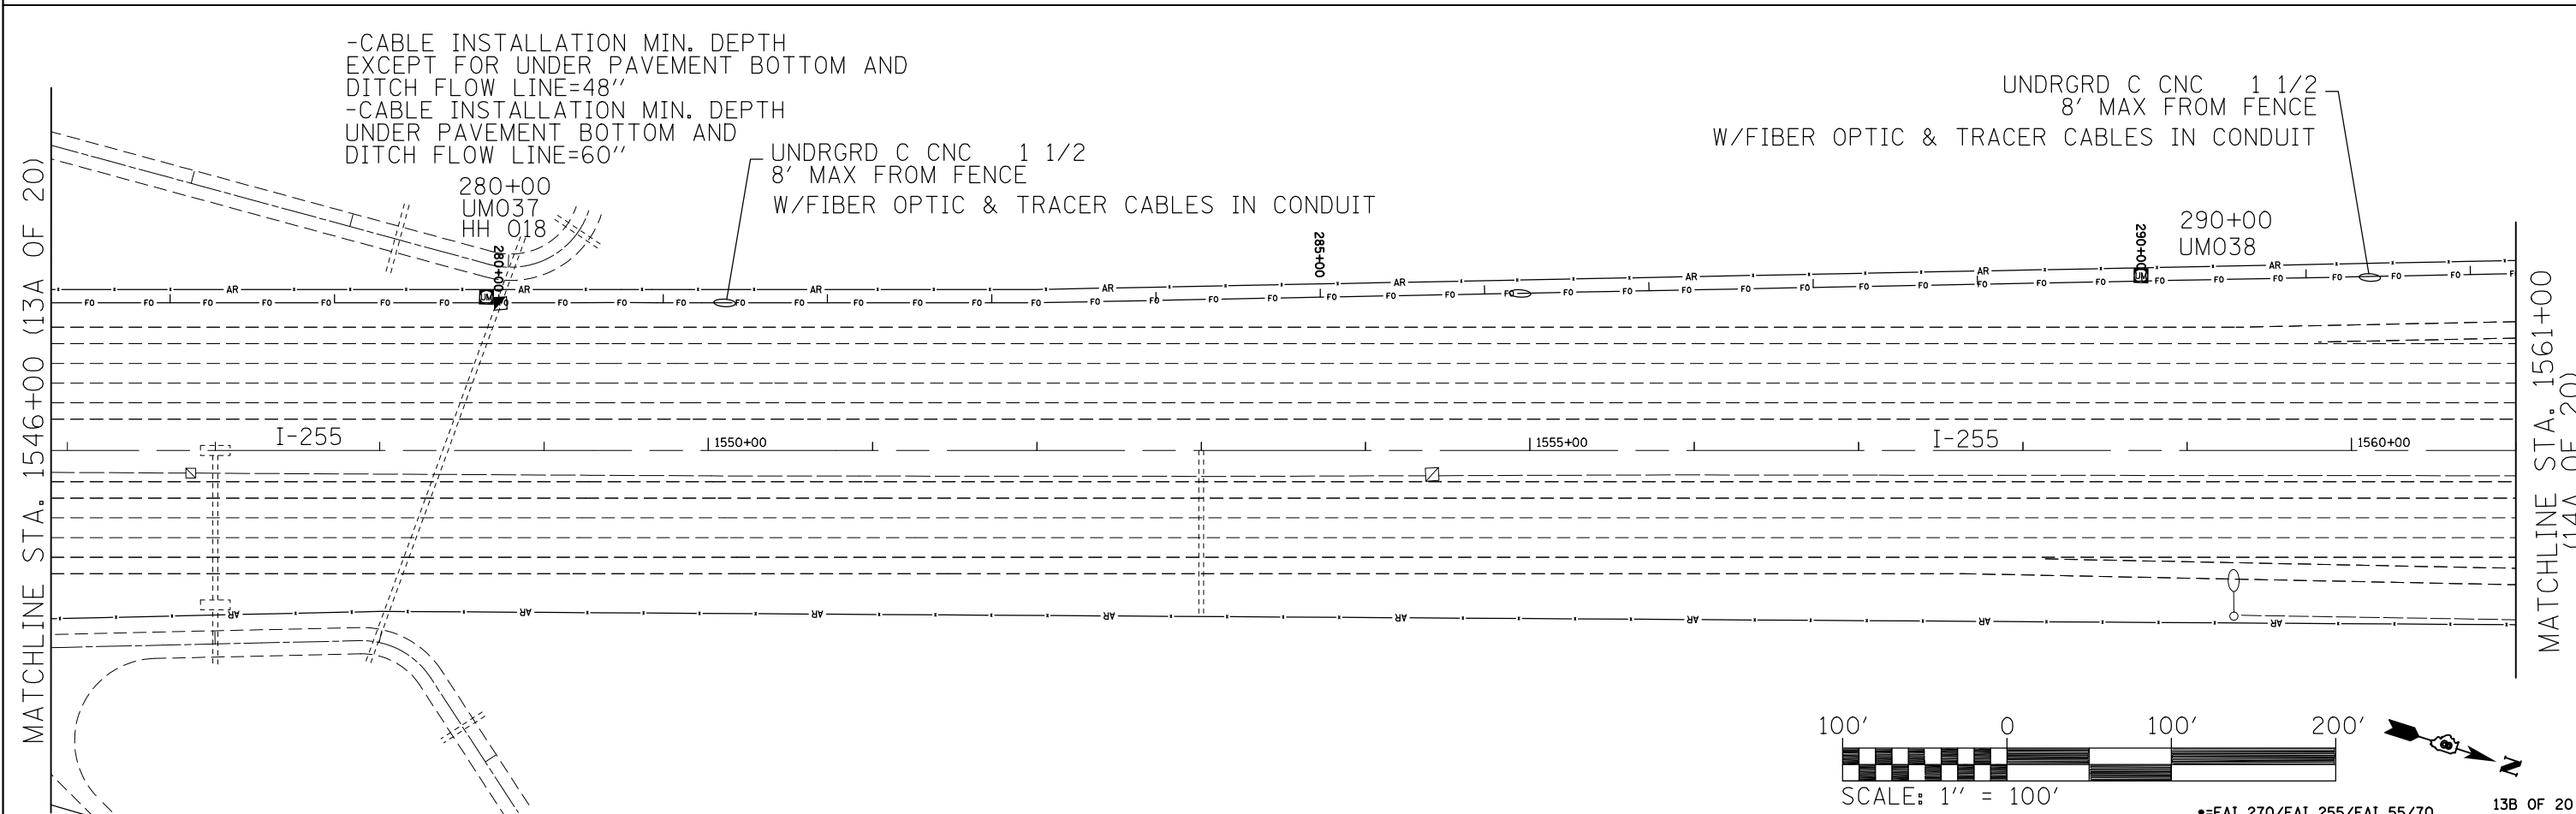

13B OF 20

FILE NAME =	USER NAME = prestonme	DESIGNED -	REVISED -	STATE OF ILLINOIS DEPARTMENT OF TRANSPORTATION	PLAN SHEET			F.A.I. RTE.	SECTION	COUNTY	TOTAL SHEETS	SHEET NO.
et:\pwwork\pwwork\prestonme\d0298000\d0298000.dwg	76f77-sht-ITS.dgn	DRAWN -	REVISED -		I-255 STA. 1531+00 TO STA. 1546+00 I-255 STA. 1546+00 TO STA. 1561+00			•	DIST 8 ITS 2013-1	MADISON	27	19
	PLOT SCALE = 100.0000' / 1in.	CHECKED -	REVISED -		SCALE:	SHEET NO.	OF SHEETS	STA.	TO STA.	CONTRACT NO. 76F77		
	PLOT DATE = 3/21/2013	DATE -	REVISED -							FED. ROAD DIST. NO.	ILLINOIS	FED. AID PROJECT