
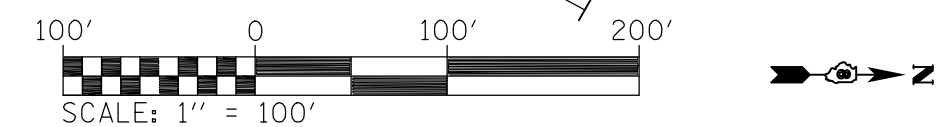


-CABLE INSTALLATION MIN. DEPTH
EXCEPT FOR UNDER PAVEMENT BOTTOM AND
DITCH FLOW LINE=48"
-CABLE INSTALLATION MIN. DEPTH
UNDER PAVEMENT BOTTOM AND
DITCH FLOW LINE=60"

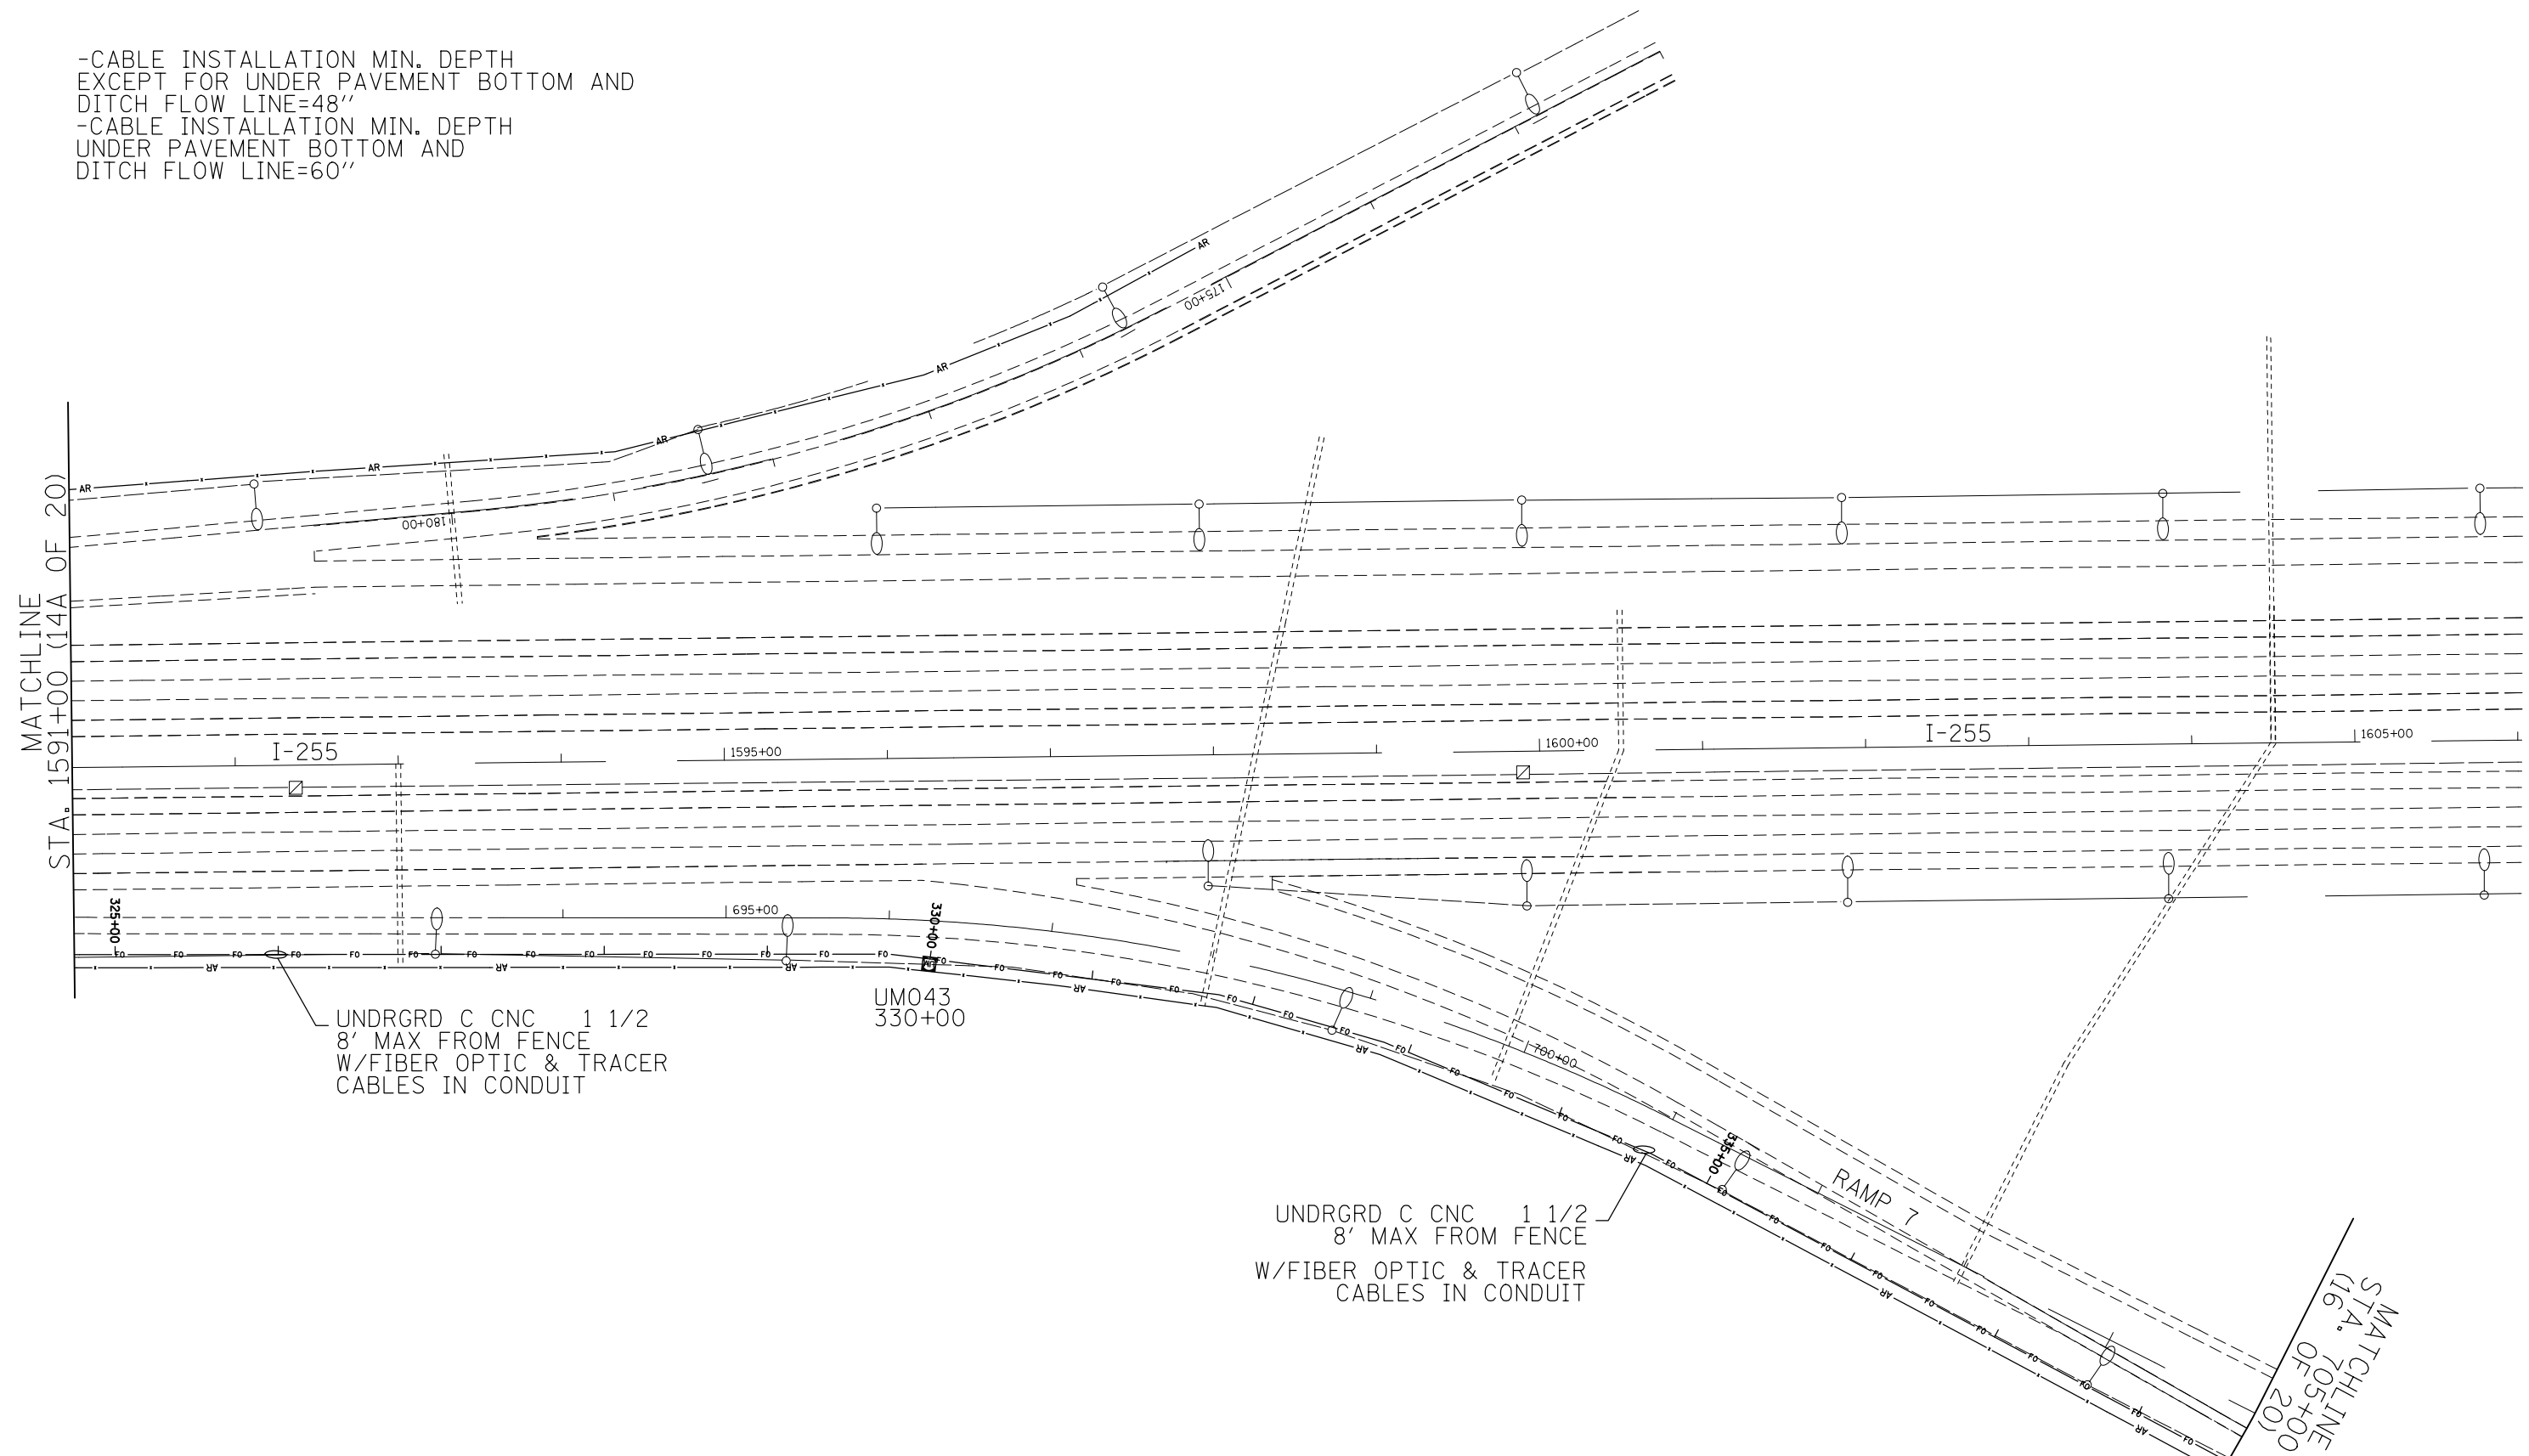

•=FAI 270/FAI 255/FAI 55/70 15 OF 20

FILE NAME =	USER NAME = prestonme	DESIGNED -	REVISED -
et:\pw\work\p\idot\prestonme\d0298000\d076f77-sht-ITS.dgn		DRAWN -	REVISED -
	PLOT SCALE = 100.0000' / in.	CHECKED -	REVISED -
	PLOT DATE = 3/21/2013	DATE -	REVISED -

**STATE OF ILLINOIS
DEPARTMENT OF TRANSPORTATION**

PLAN SHEET			
I-255 STA. 1591+00 TO RAMP 7 STA. 705+00			
SCALE:	SHEET NO.	OF SHEETS	STA. TO STA.

F.A.I. RTE.	SECTION	COUNTY	TOTAL SHEETS	SHEET NO.
•	DIST 8 ITS 2013-1	MADISON	27	21
CONTRACT NO. 76F77				
FED. ROAD DIST. NO.	ILLINOIS	FED. AID PROJECT		