



CONTRACT NO. 99394

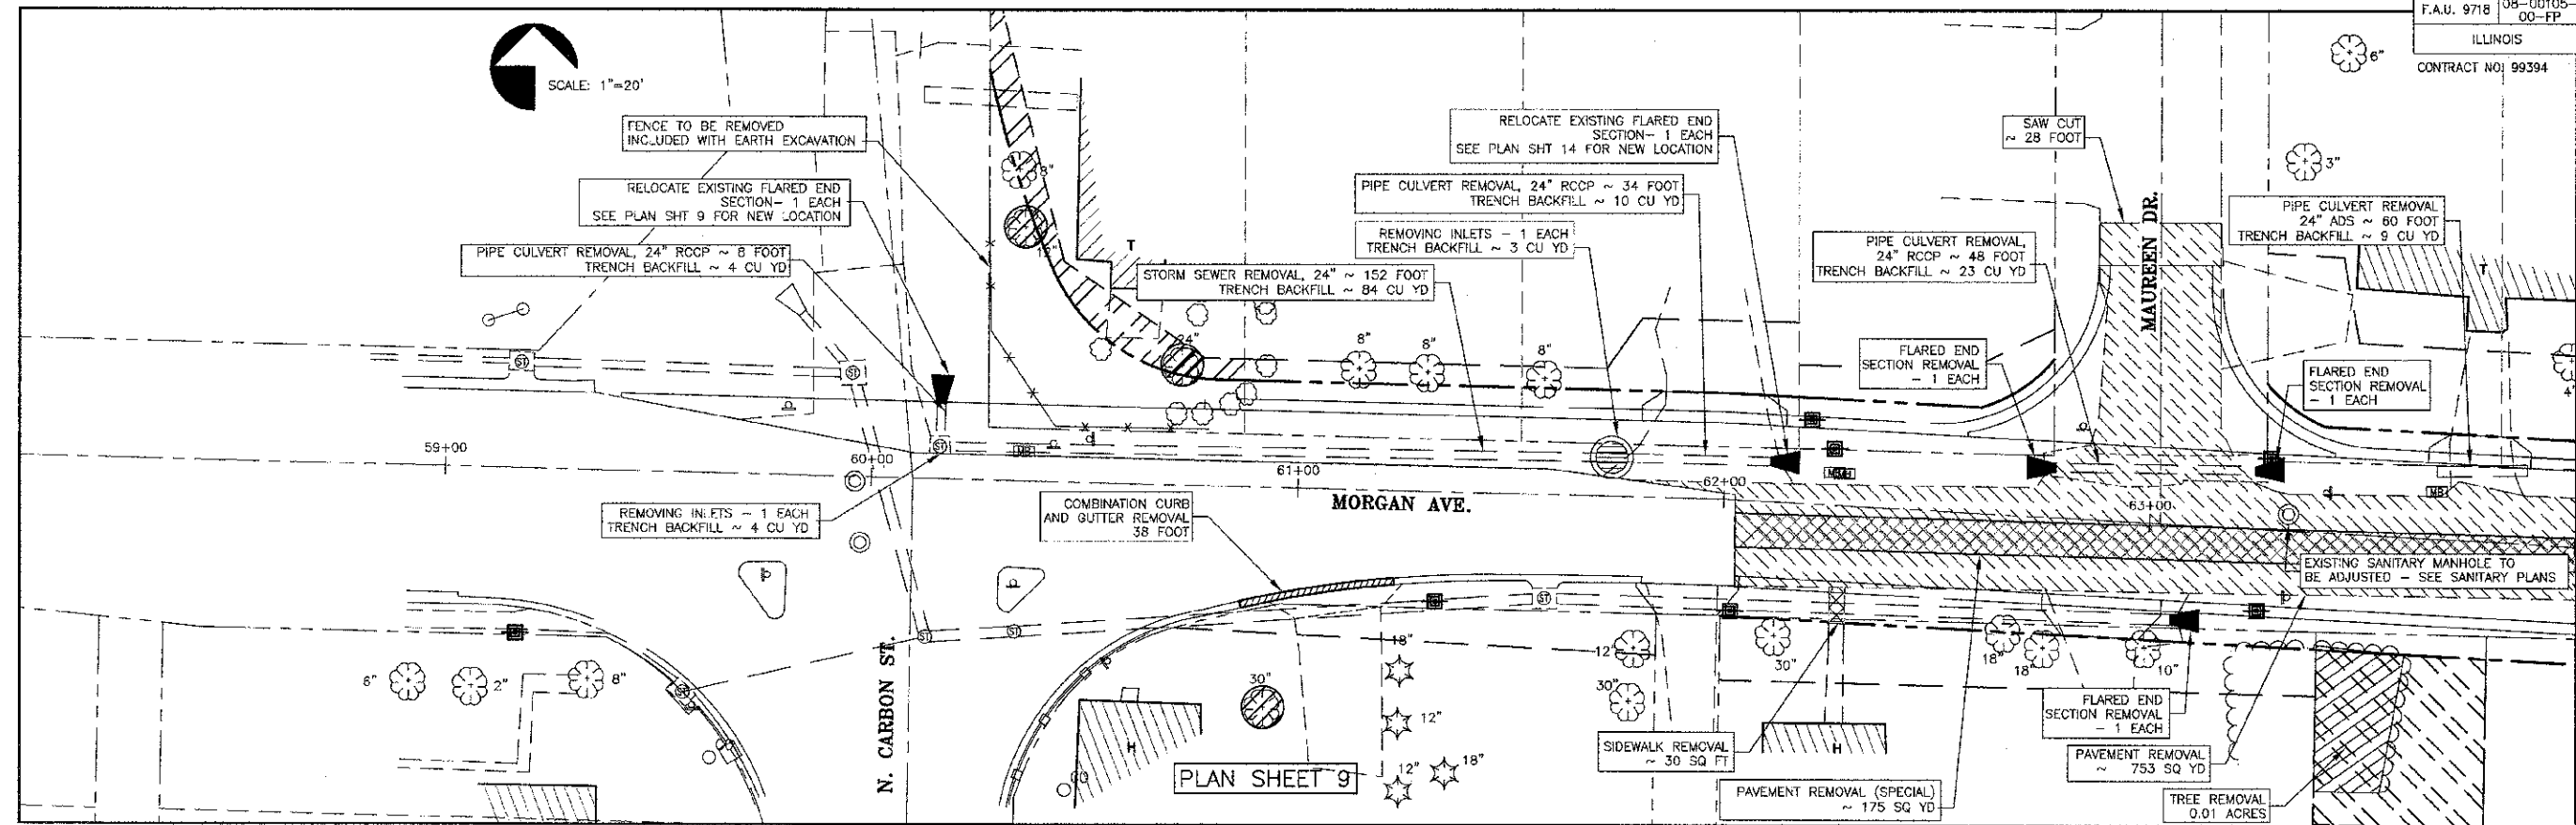

MATCHLINE STATION 64+00

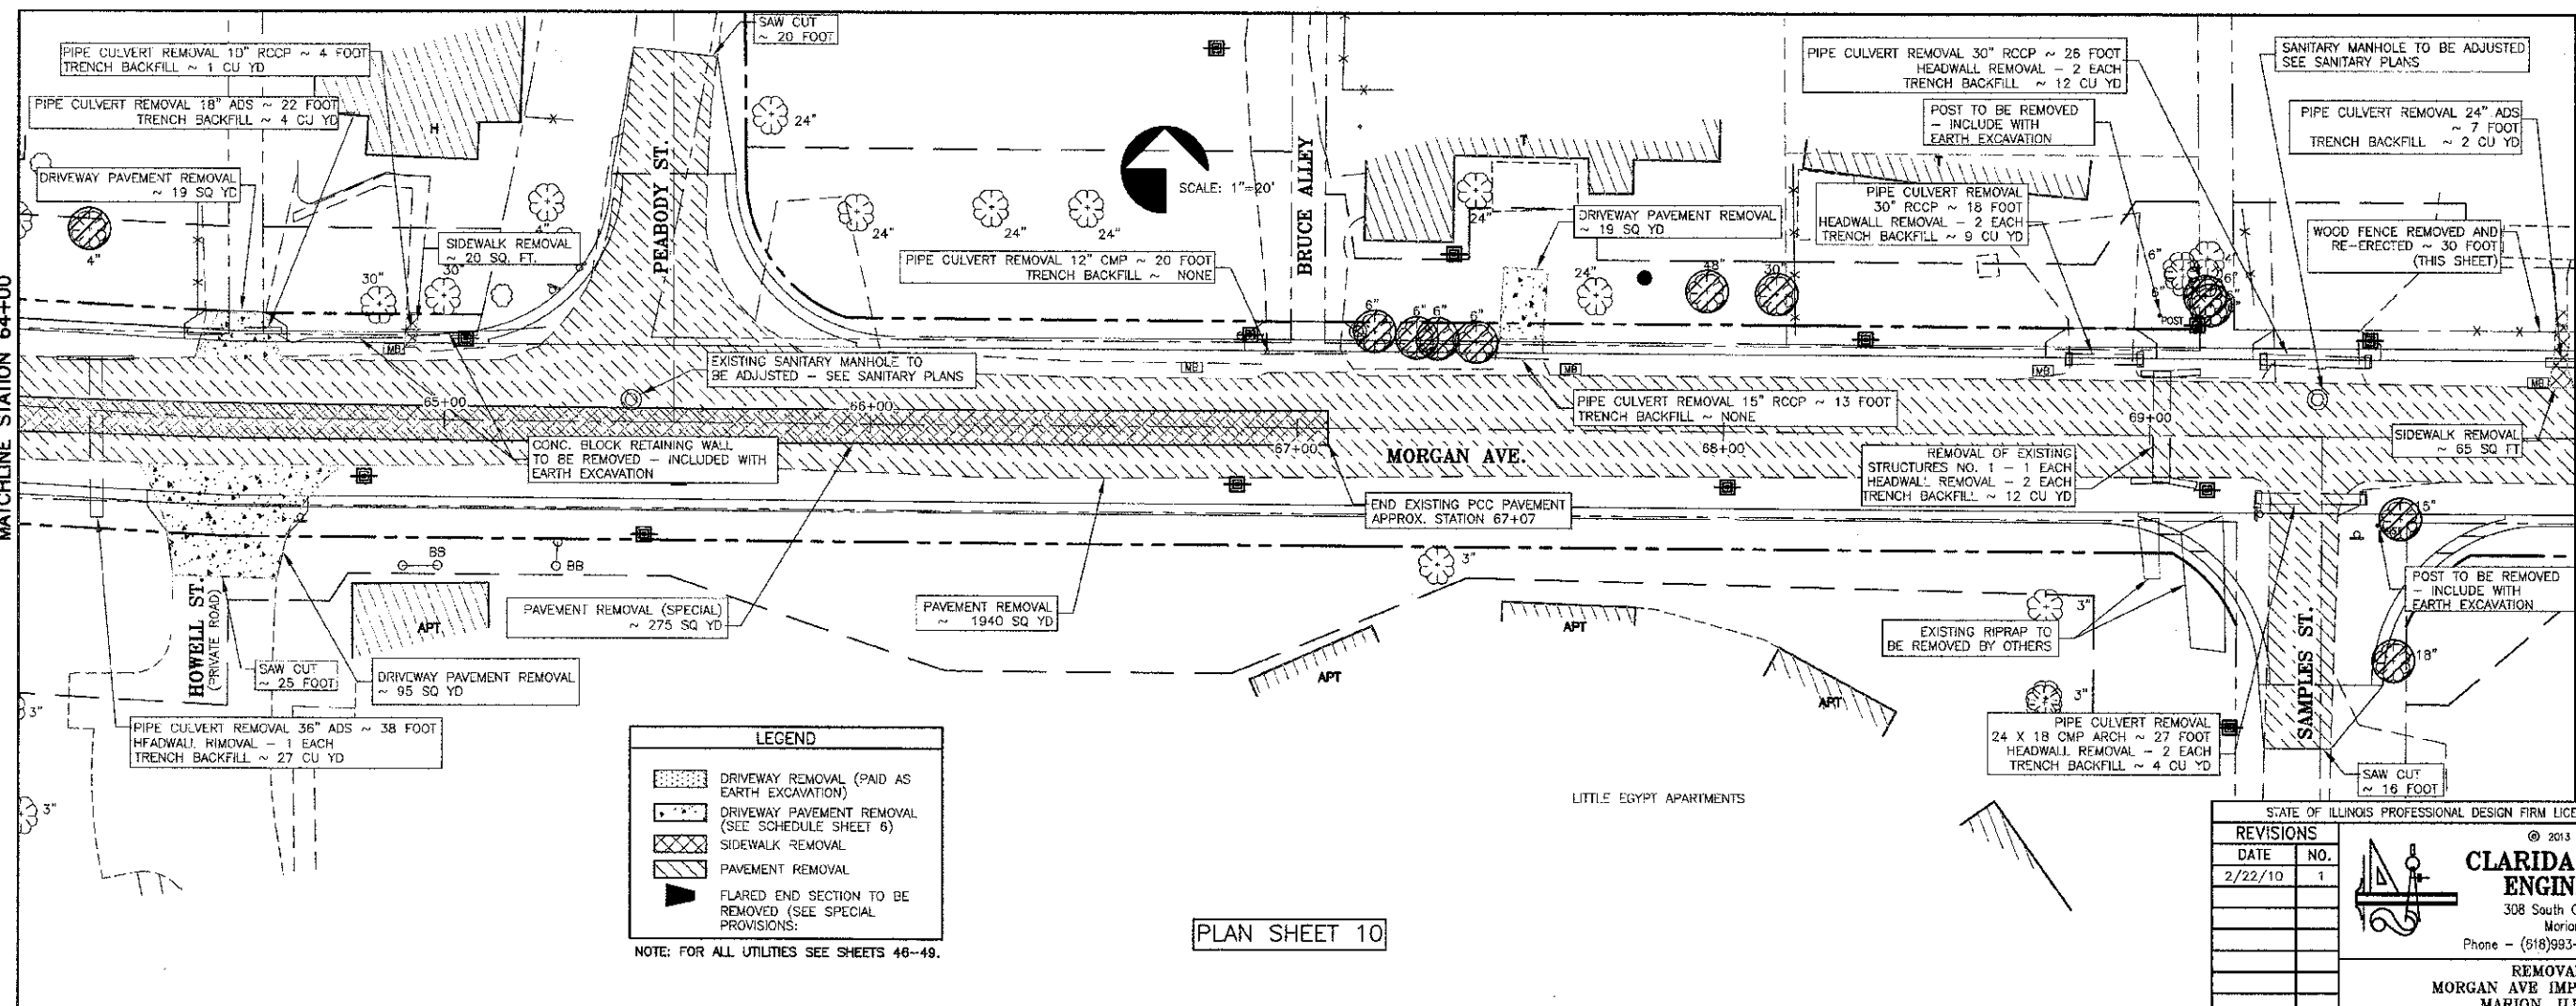

MATCHLINE STATION 70+00

LEGEND

	DRIVEWAY REMOVAL (PAID AS EARTH EXCAVATION)
	DRIVEWAY PAVEMENT REMOVAL (SEE SCHEDULE SHEET 6)
	SIDEWALK REMOVAL
	PAVEMENT REMOVAL
	FLARED END SECTION TO BE REMOVED (SEE SPECIAL PROVISIONS)

NOTE: FOR ALL UTILITIES SEE SHEETS 46-49.

PLAN SHEET 10

REVISIONS	
DATE	NO.
2/22/10	1
STATE OF ILLINOIS PROFESSIONAL DESIGN FIRM LICENSE NO. 184-004515 © 2013 ALL RIGHTS RESERVED CLARIDA & ZIEGLER ENGINEERING CO. 308 South Court St., P.O. Box 937 Marion, Illinois 62959 Phone - (618)993-8411, Fax - (618)993-6750 REMOVALS MORGAN AVE IMPROVEMENTS MARION, ILLINOIS Date: 2/27/13 DR. by: TWL CK'D By: HGC Scale: 1\"/>	