



F.A.T. RTE.	SECTION	COUNTY	TOTAL SHEETS	SHEET NO.
55	99(1&2) I-10	WILL	52	23
STA. TO STA.		ILLINOIS FED. AID PROJECT		
FED. ROAD DIST. NO.				

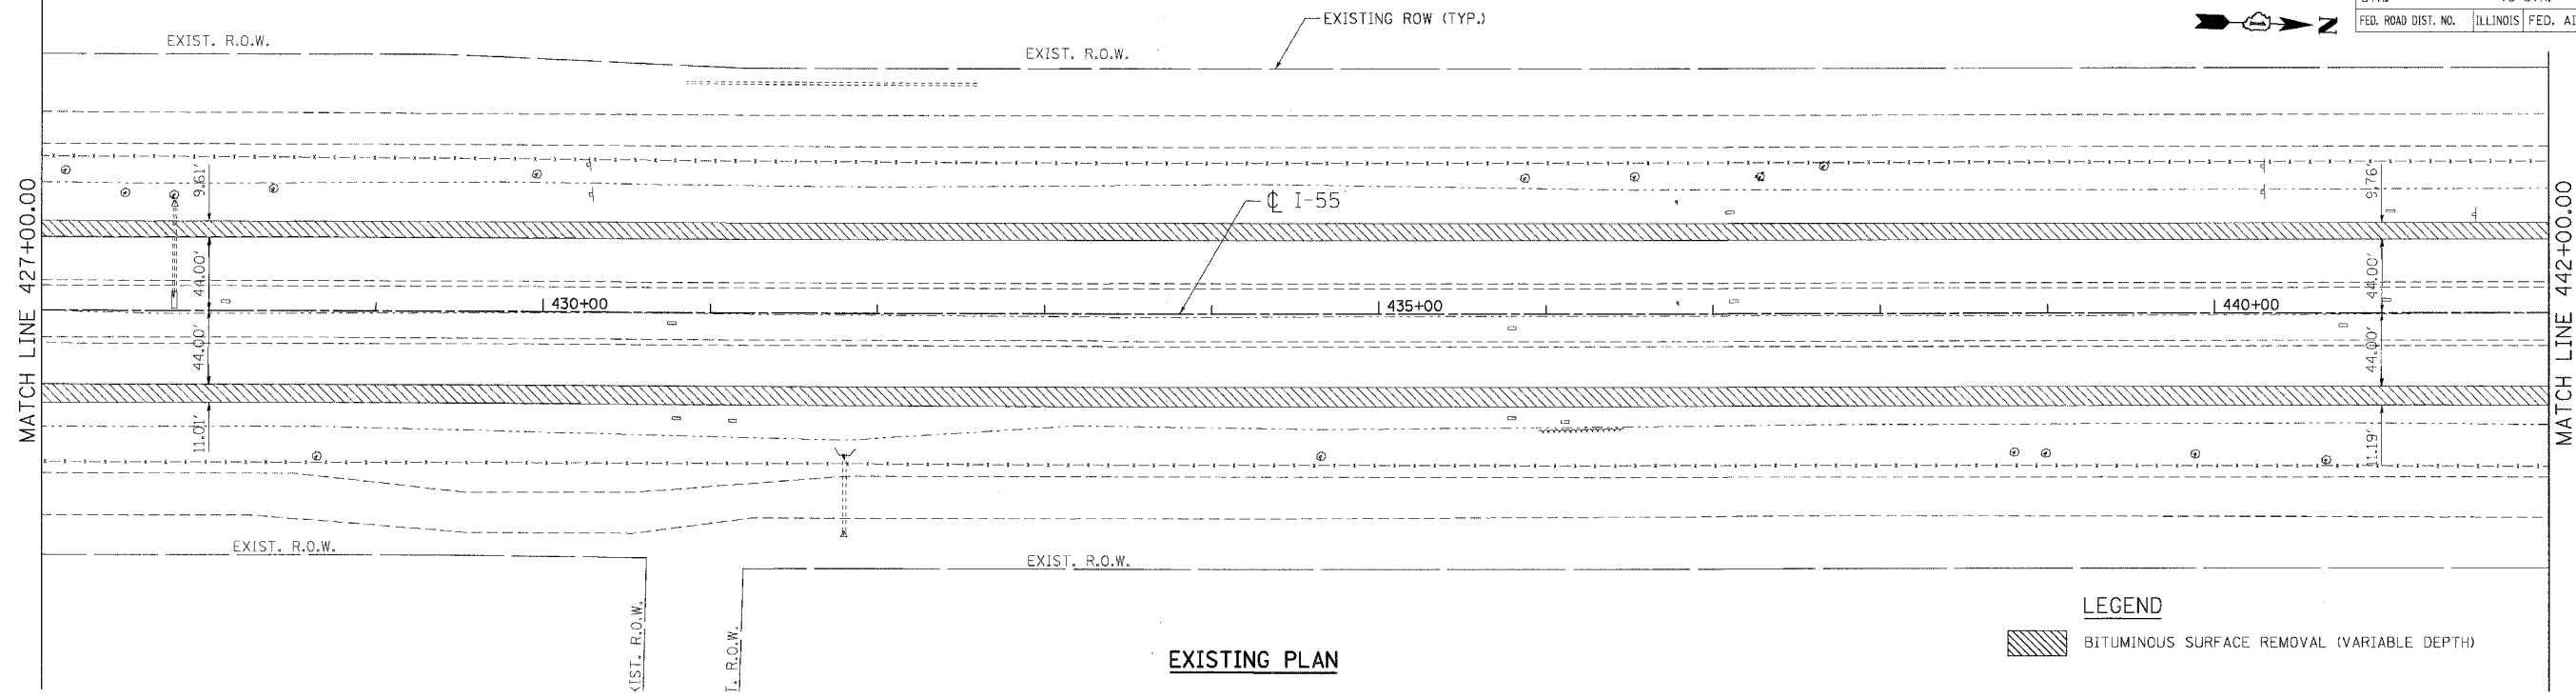

EXISTING PLAN

LEGEND
 BITUMINOUS SURFACE REMOVAL (VARIABLE DEPTH)

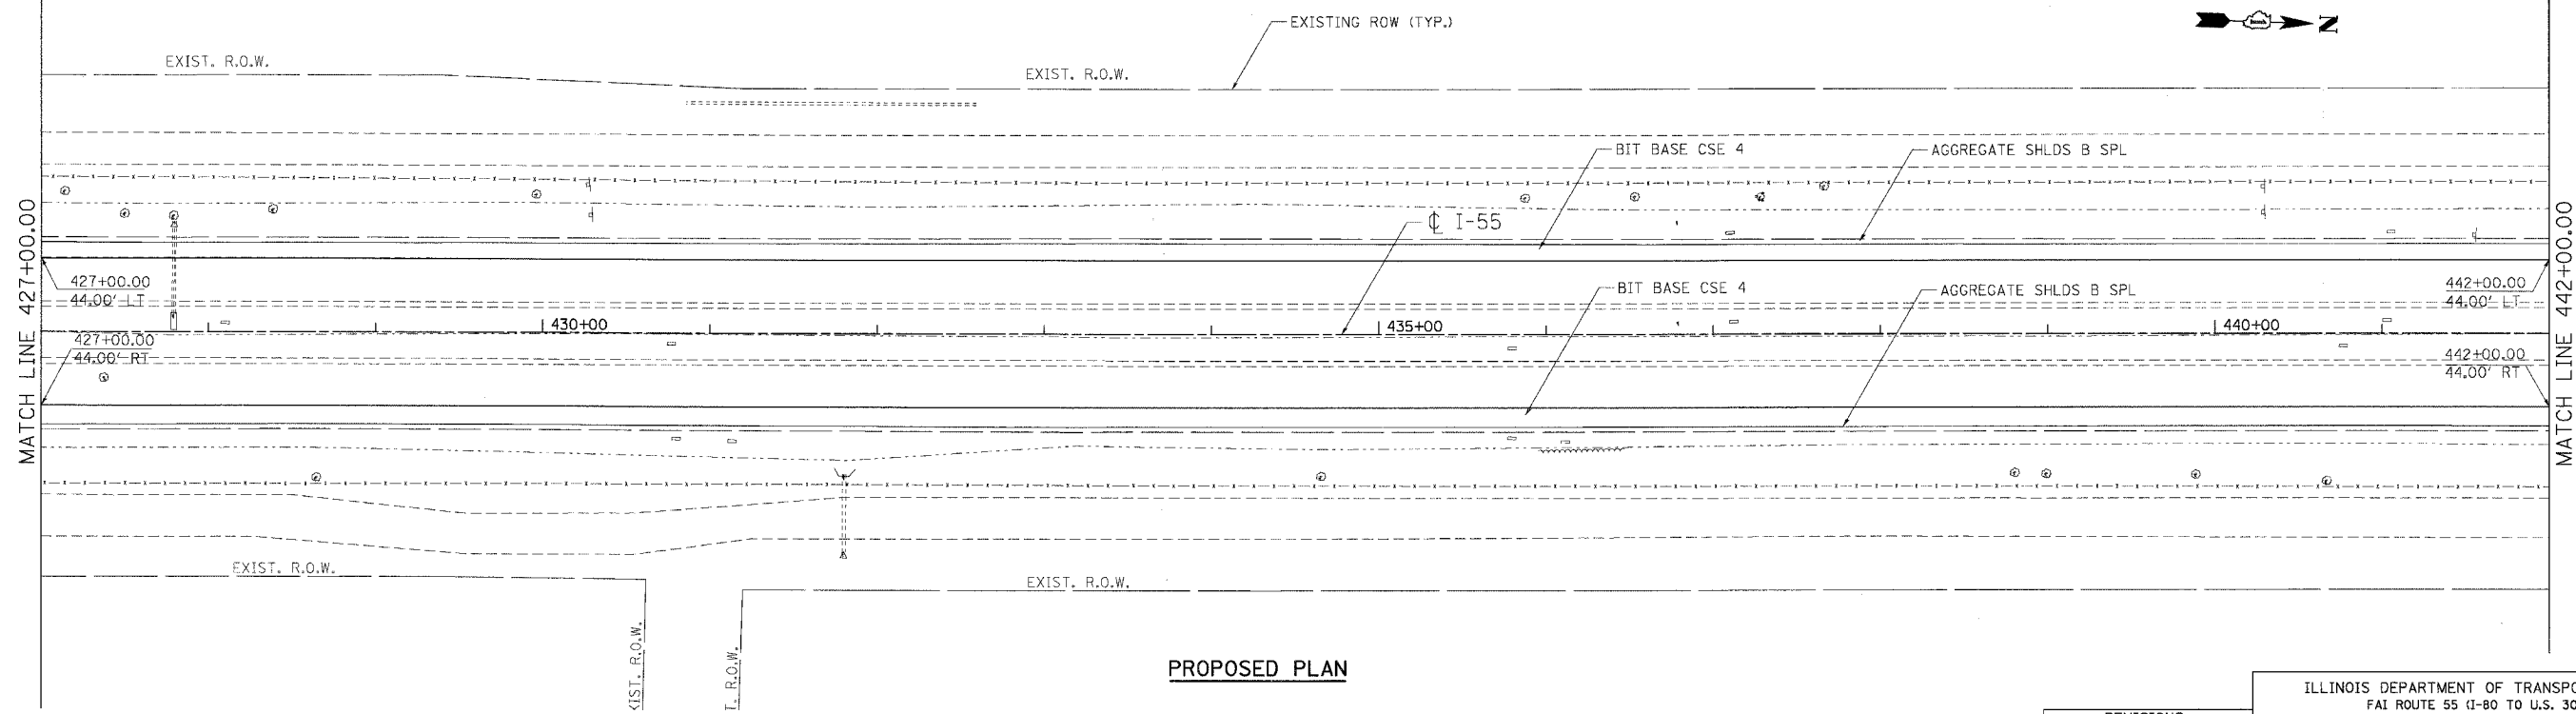

PROPOSED PLAN

REVISIONS	
NAME	DATE

ILLINOIS DEPARTMENT OF TRANSPORTATION
 FAI ROUTE 55 (I-80 TO U.S. 30)
 SHOULDER MILLING AND RESURFACING

**ROADWAY PLAN
 FAI 55
 STA. 427+00.00 TO STA. 442+00.00**

SCALE: 1"=50' DRAWN BY: OP
 DATE: 03/15/06 CHECKED BY: DDH

TENG TENG & ASSOCIATES, INC.
 ENGINEERS/ARCHITECTS/PLANNERS
 CHICAGO, ILLINOIS

PLOT DATE = 03/15/06 FILE NAME = S:\FILES\60A68\60A68.DWG USER = DDH
 PLOT SCALE = 1"=50' USER NAME = DDH
 3-15-2006, 14:58:11 B:\DOCUMENT\23231501\CIVIL\DRAWING\60A68.DWG