


F.A.I. RTE.	SECTION	COUNTY	TOTAL SHEETS	SHEET NO.
55	99(1&2) I-10	WILL	52	25
STA. 457+00.00		TO STA. 472+00.00		
FED. ROAD DIST. NO.	ILLINOIS	FED. AID PROJECT		

MATCH LINE 457+00.00

MATCH LINE 472+00.00

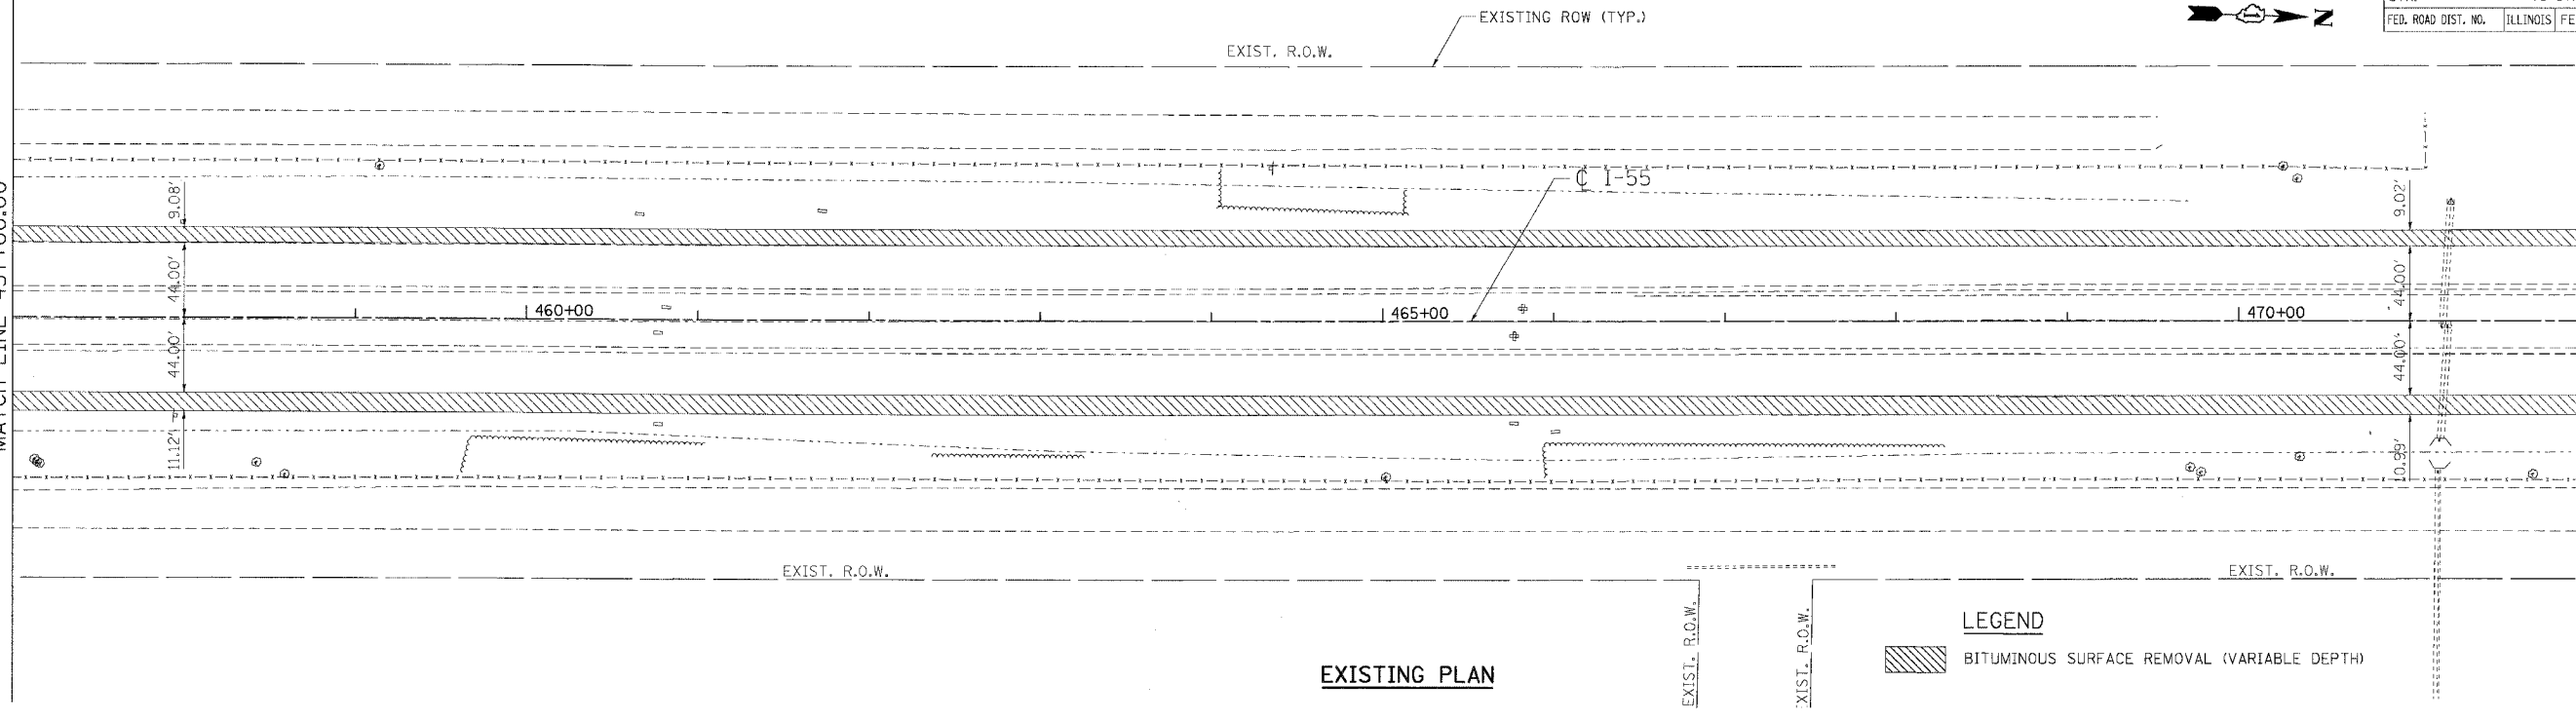


EXISTING PLAN

LEGEND

BITUMINOUS SURFACE REMOVAL (VARIABLE DEPTH)

MATCH LINE 457+00.00

MATCH LINE 472+00.00

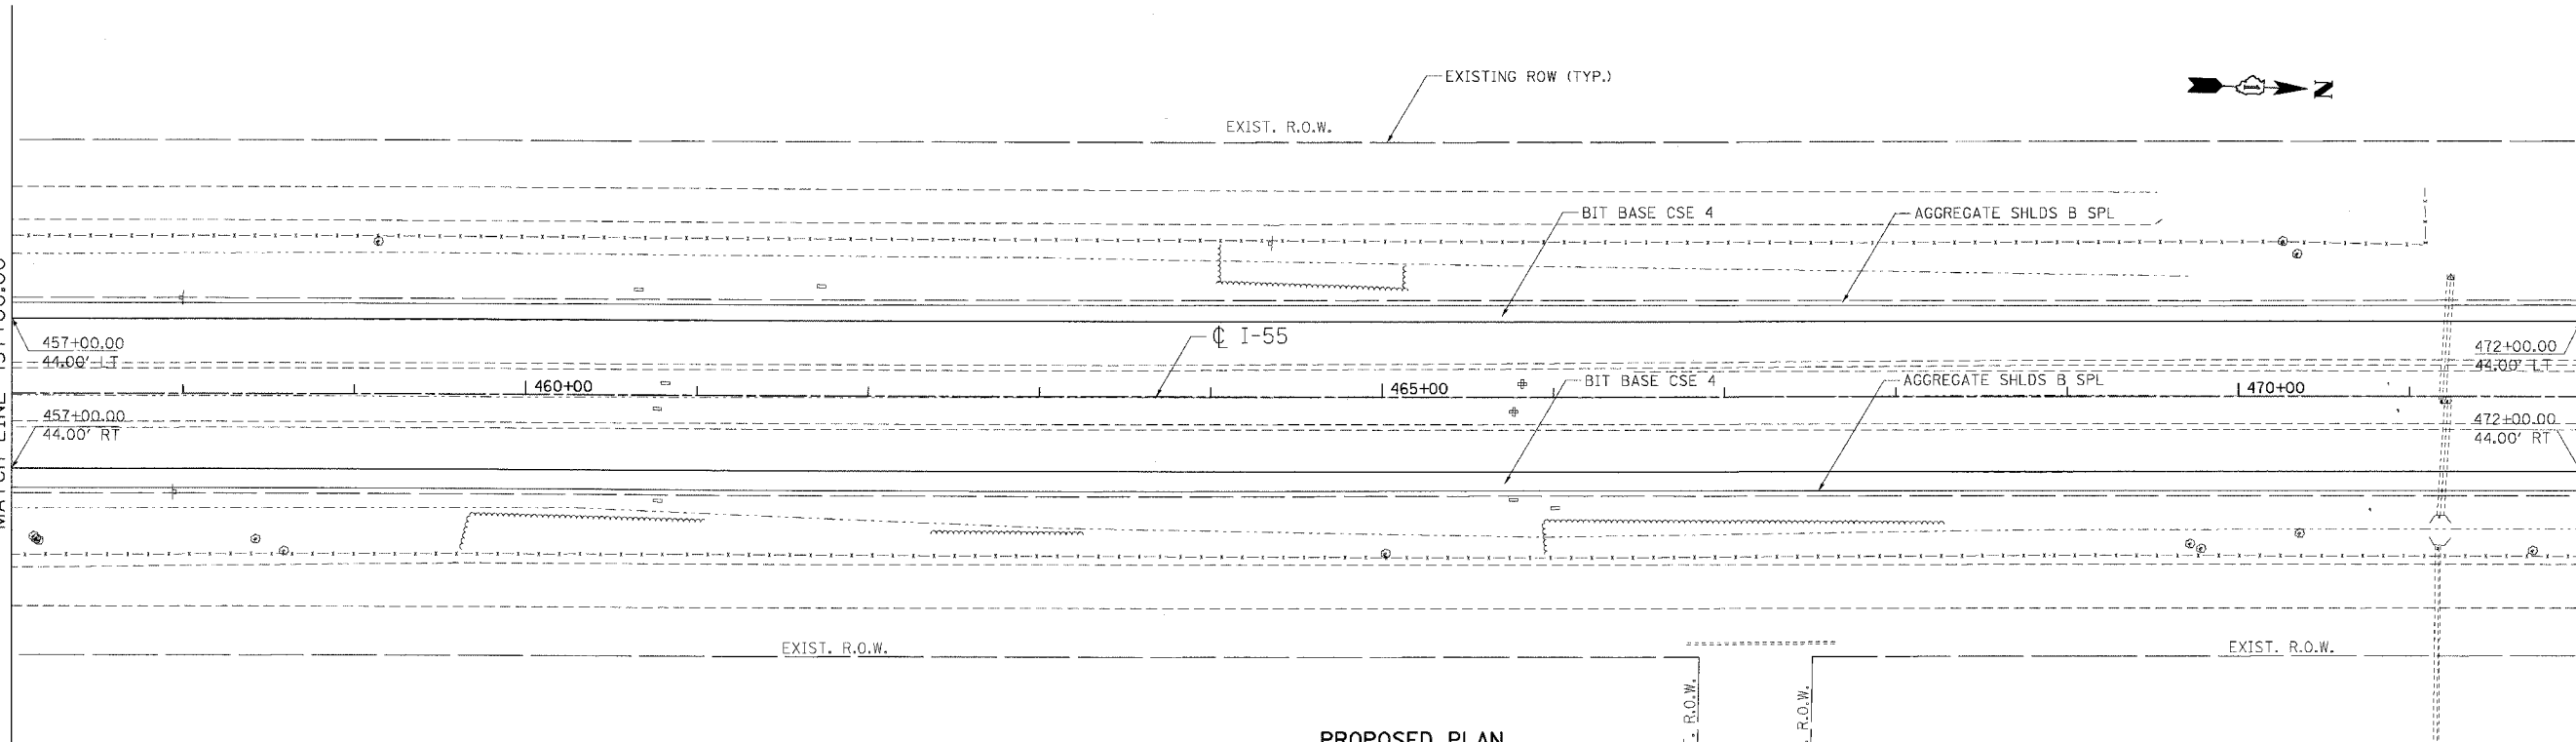

PROPOSED PLAN

REVISIONS	
NAME	DATE

ILLINOIS DEPARTMENT OF TRANSPORTATION
 FAI ROUTE 55 (I-80 TO U.S. 30)
 SHOULDER MILLING AND RESURFACING

ROADWAY PLAN
FAI 55
STA. 457+00.00 TO STA. 472+00.00

SCALE: 1"=50' DRAWN BY: OP
 DATE: 03/15/06 CHECKED BY: DDH

TENG TENG & ASSOCIATES, INC.
 ENGINEERS/ARCHITECTS/PLANNERS
 CHICAGO, ILLINOIS

PLOT DATE = #DATE#
 FILE NAME = #FILE#
 PLOT SCALE = #SCALE#
 USER NAME = #USER#
 ..\\VAL\911A201.DWG, ..\\RPP1A201.DWG, ..\\R121A201.DWG, ..\\R251A201.DWG, ..\\R381A201.DWG, ..\\R51A201.DWG, ..\\R64A201.DWG, ..\\R77A201.DWG,..\\R987A201.DWG, ..\\R1000A201.DWG
 3-13-2006, 14:26:26
 GARCIAZ SANDEEP\20231559\CIVIL\DRAWING\911A201.DWG