




F.A.P. RTE. 55	SECTION 100 (1&2) I-9	COUNTY WILL	TOTAL SHEETS 59	SHEET NO. 23
STA. 742+00		TO STA. 757+00		
FED. ROAD DIST. NO. 1		ILLINOIS	FED. AID PROJECT	
PLN-12 OF 27				

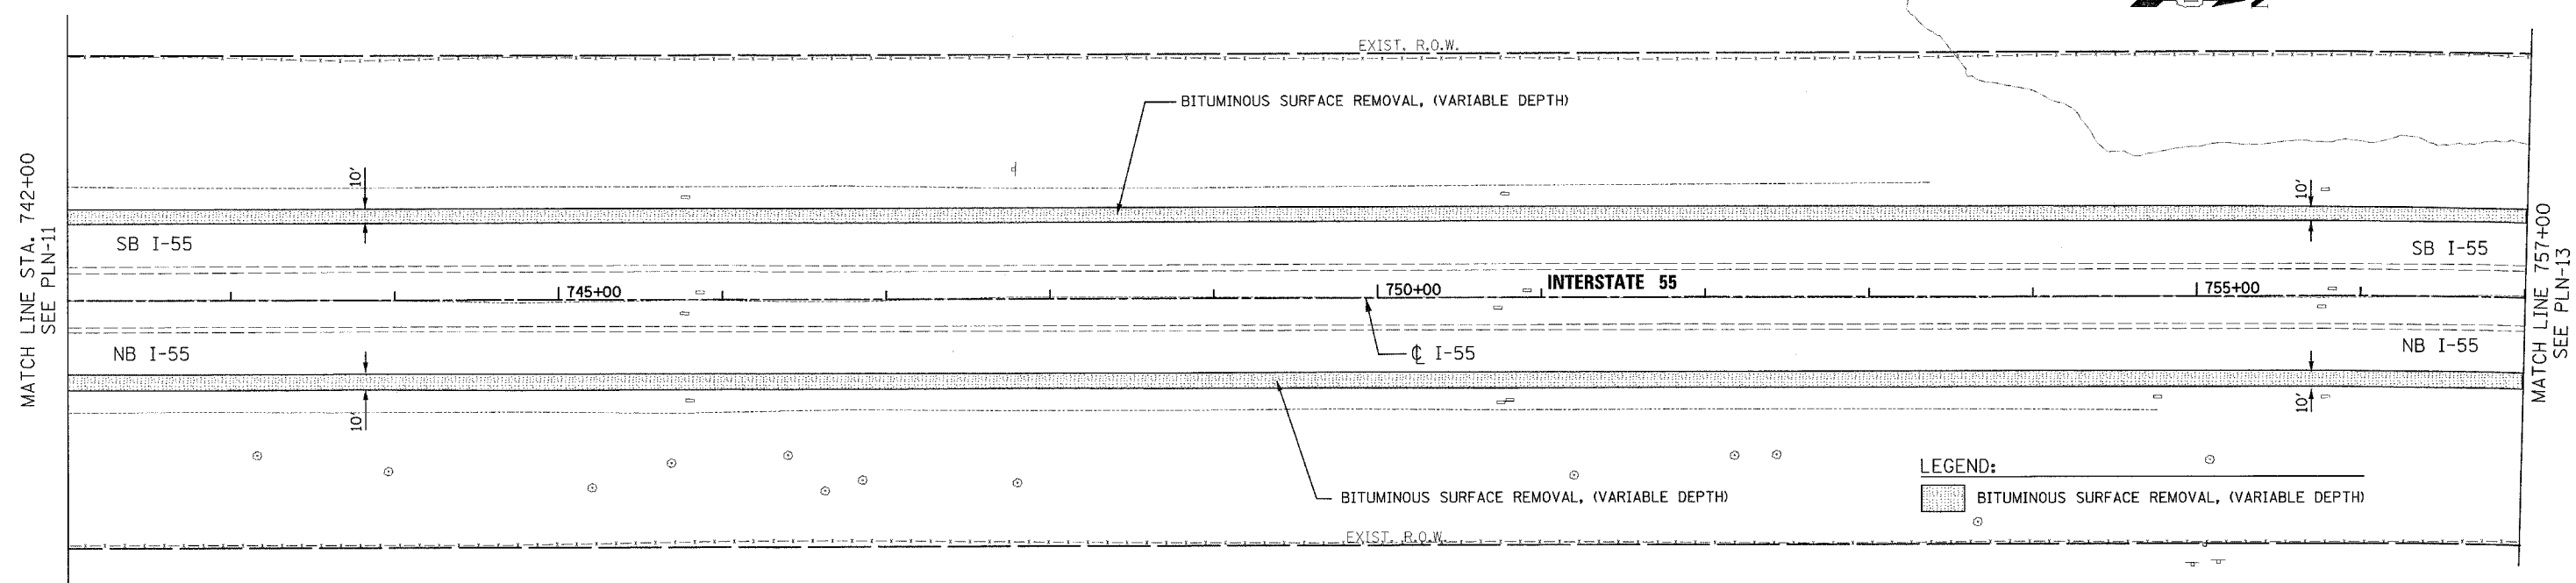

EXISTING CONDITION

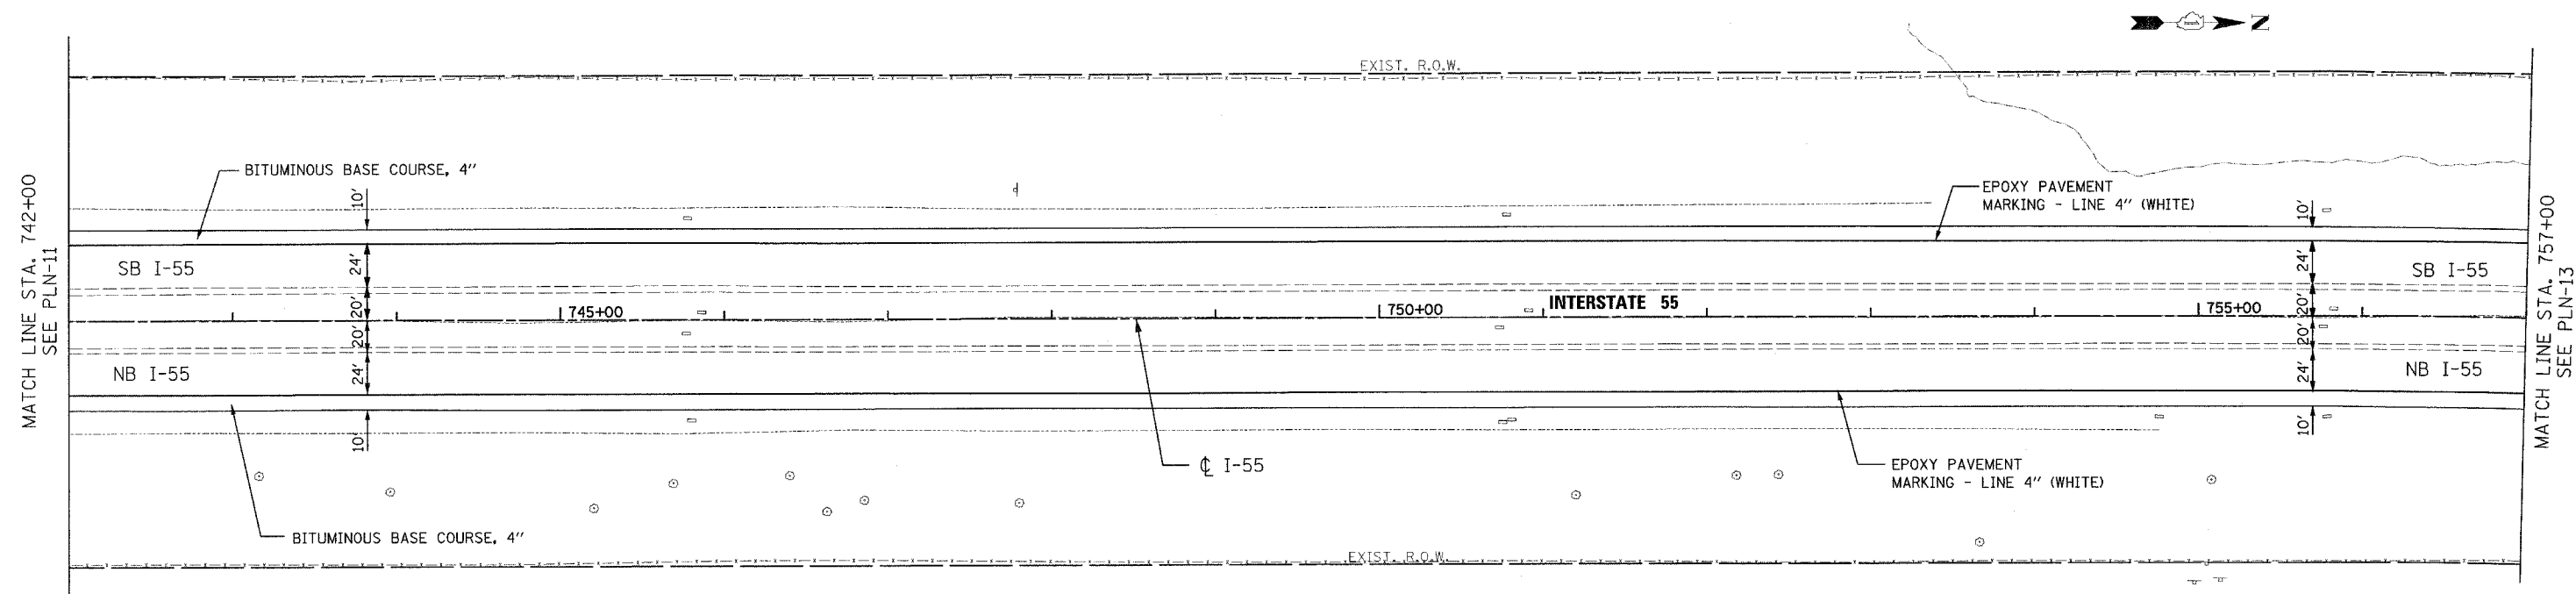

PROPOSED CONDITION

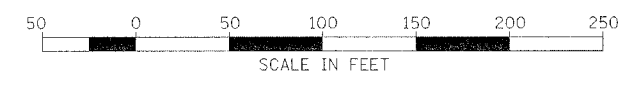

REVISIONS	
NAME	DATE

ILLINOIS DEPARTMENT OF TRANSPORTATION
 FAI ROUTE 55
 US RTE. 30 TO WEBER ROAD
 EXISTING AND PROPOSED PLAN
 SCALE: 1"=50'
 DATE: 03-15-06
 DRAWN BY: ALR
 CHECKED BY: DM



FINAL