

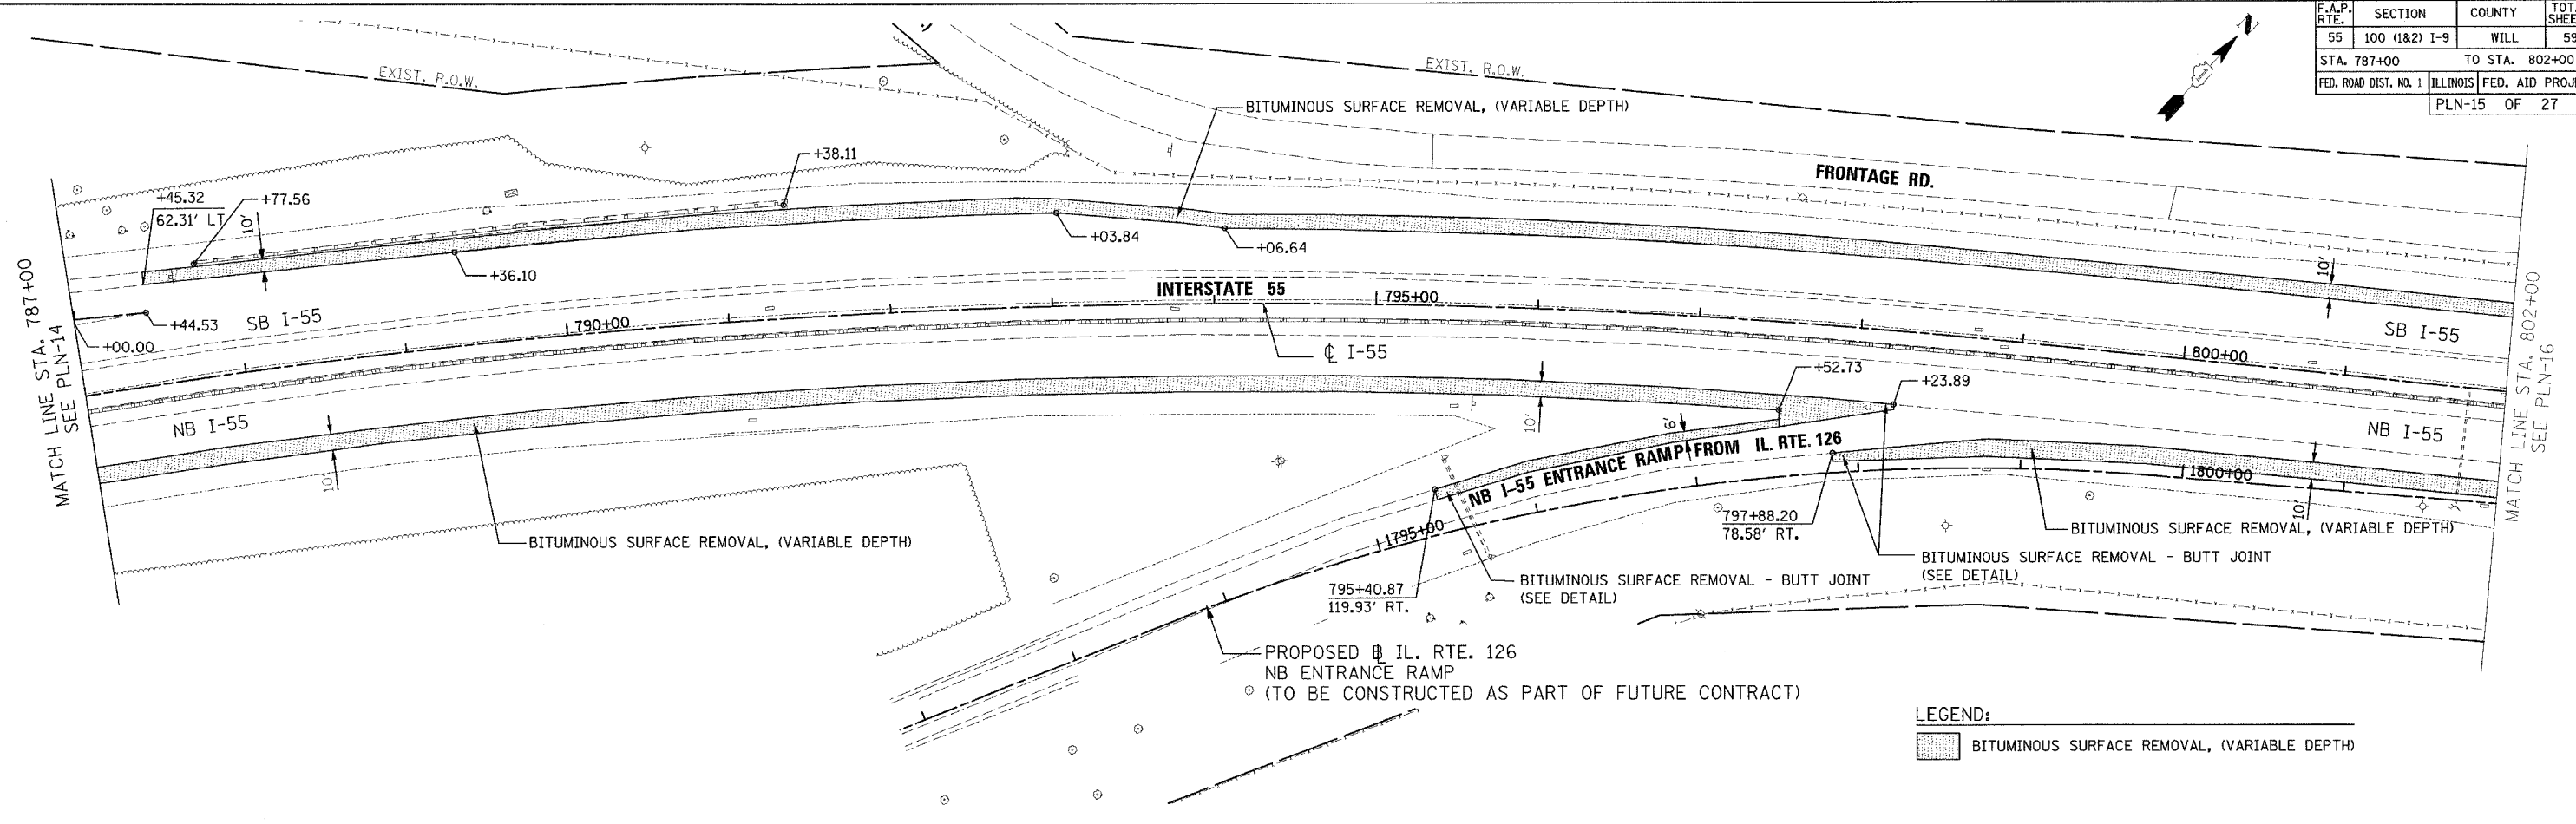


F.A.P. RTE.	SECTION	COUNTY	TOTAL SHEETS	SHEET NO.
55	100 (1&2) I-9	WILL	59	26
STA. 787+00		TO STA. 802+00		
FED. ROAD DIST. NO. 1		ILLINOIS FED. AID PROJECT		
PLN-15 OF 27				

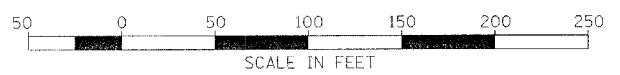

LEGEND:  
 BITUMINOUS SURFACE REMOVAL, (VARIABLE DEPTH)

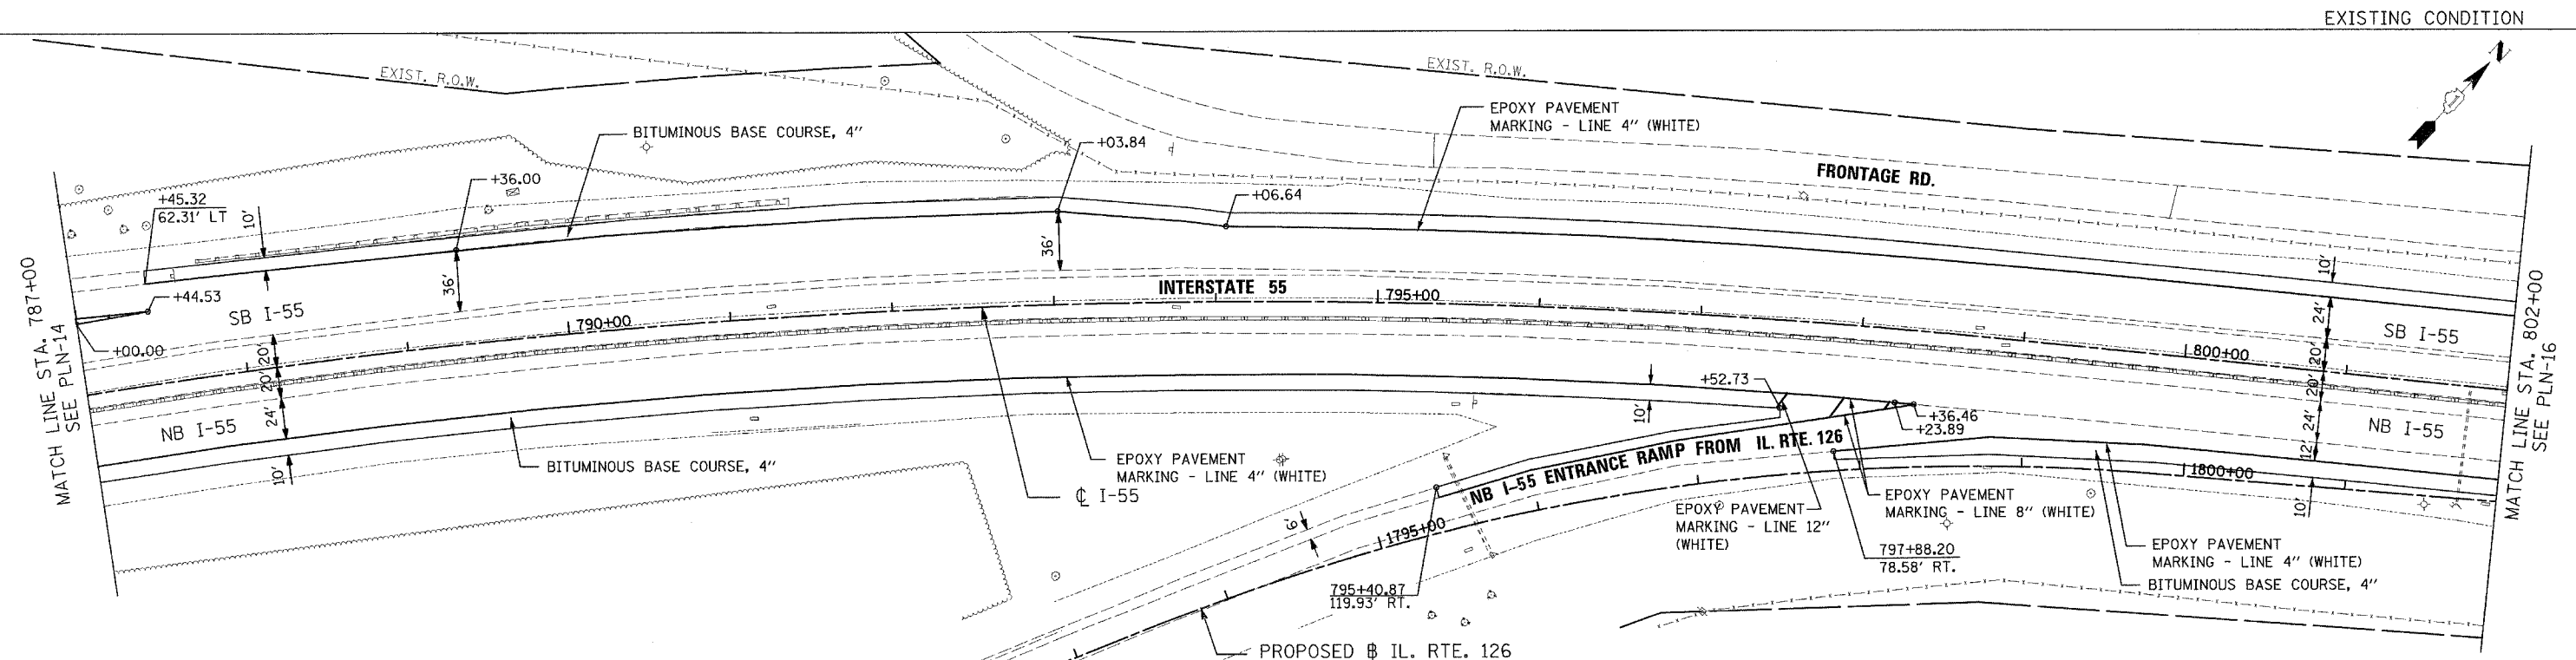

**PB PARSONS BRINCKERHOFF**

REVISIONS	
NAME	DATE

ILLINOIS DEPARTMENT OF TRANSPORTATION  
 FAI ROUTE 55  
 US RTE. 30 TO WEBER ROAD  
 EXISTING AND PROPOSED PLAN  
 SCALE: 1"=50'  
 DATE: 03-15-06  
 DRAWN BY: ALR  
 CHECKED BY: DM

FINAL