



| | | | | |
|-----------------------|---------------|----------------|------------------|-----------|
| F.A.P. RTE. | SECTION | COUNTY | TOTAL SHEETS | SHEET NO. |
| 55 | 100 (1&2) I-9 | WILL | 59 | 32 |
| STA. 877+00 | | TO STA. 892+00 | | |
| FED. ROAD DIST. NO. 1 | | ILLINOIS | FED. AID PROJECT | |
| PLN-21 OF 27 | | | | |

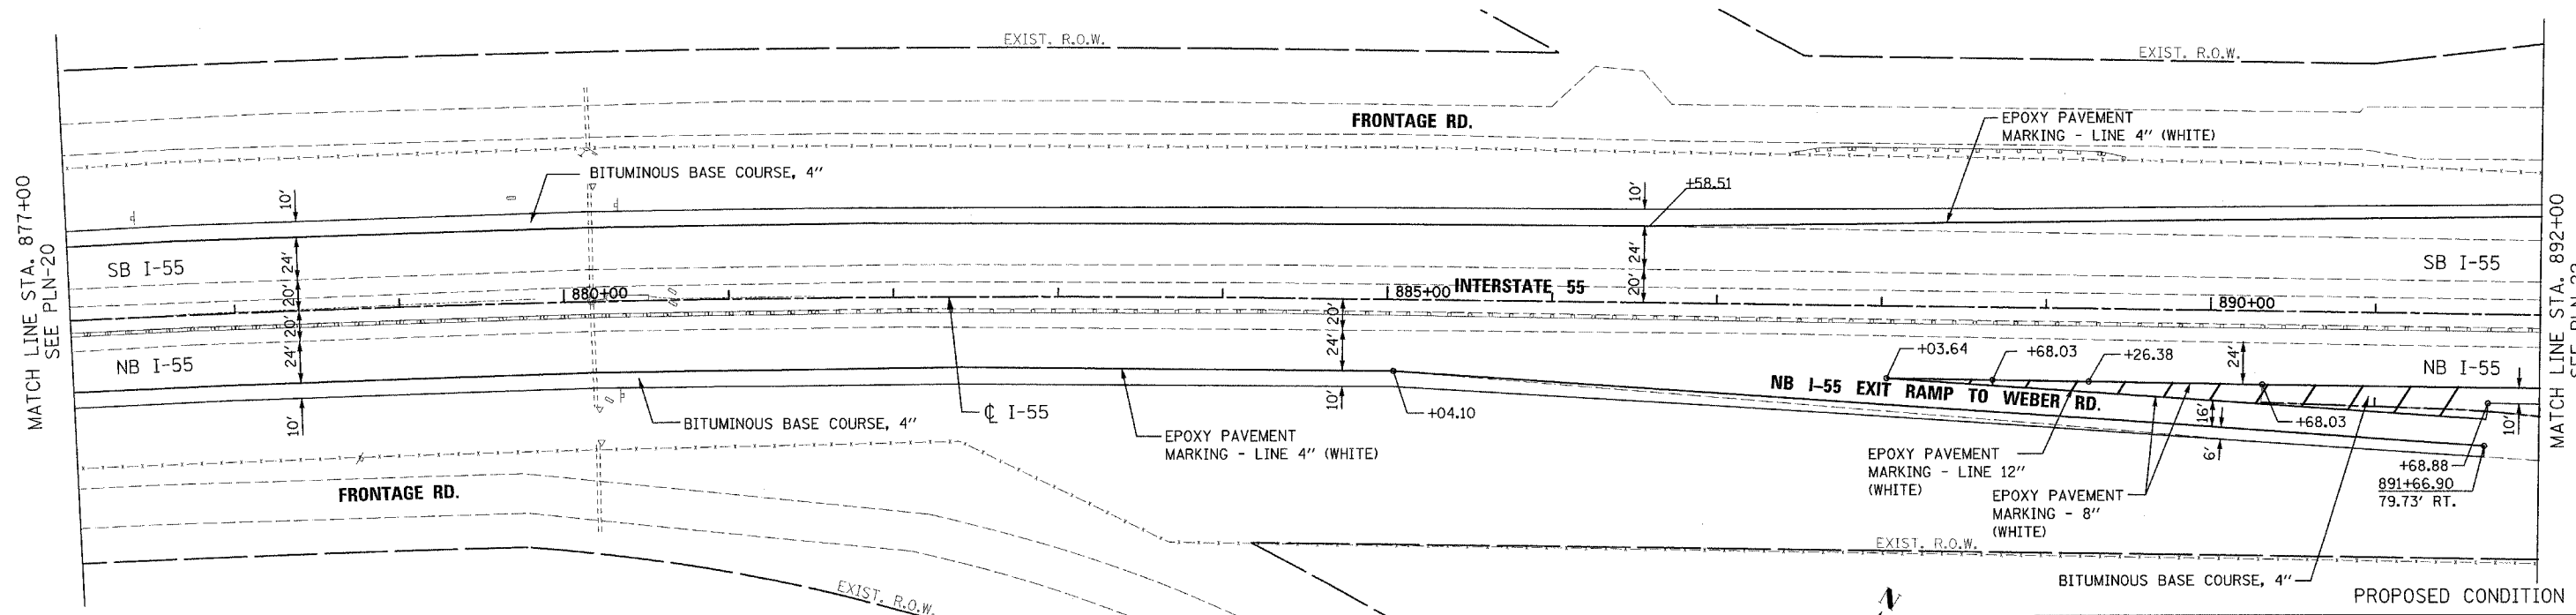

MATCH LINE STA. 877+00
SEE PLN-20

MATCH LINE STA. 892+00
SEE PLN-22

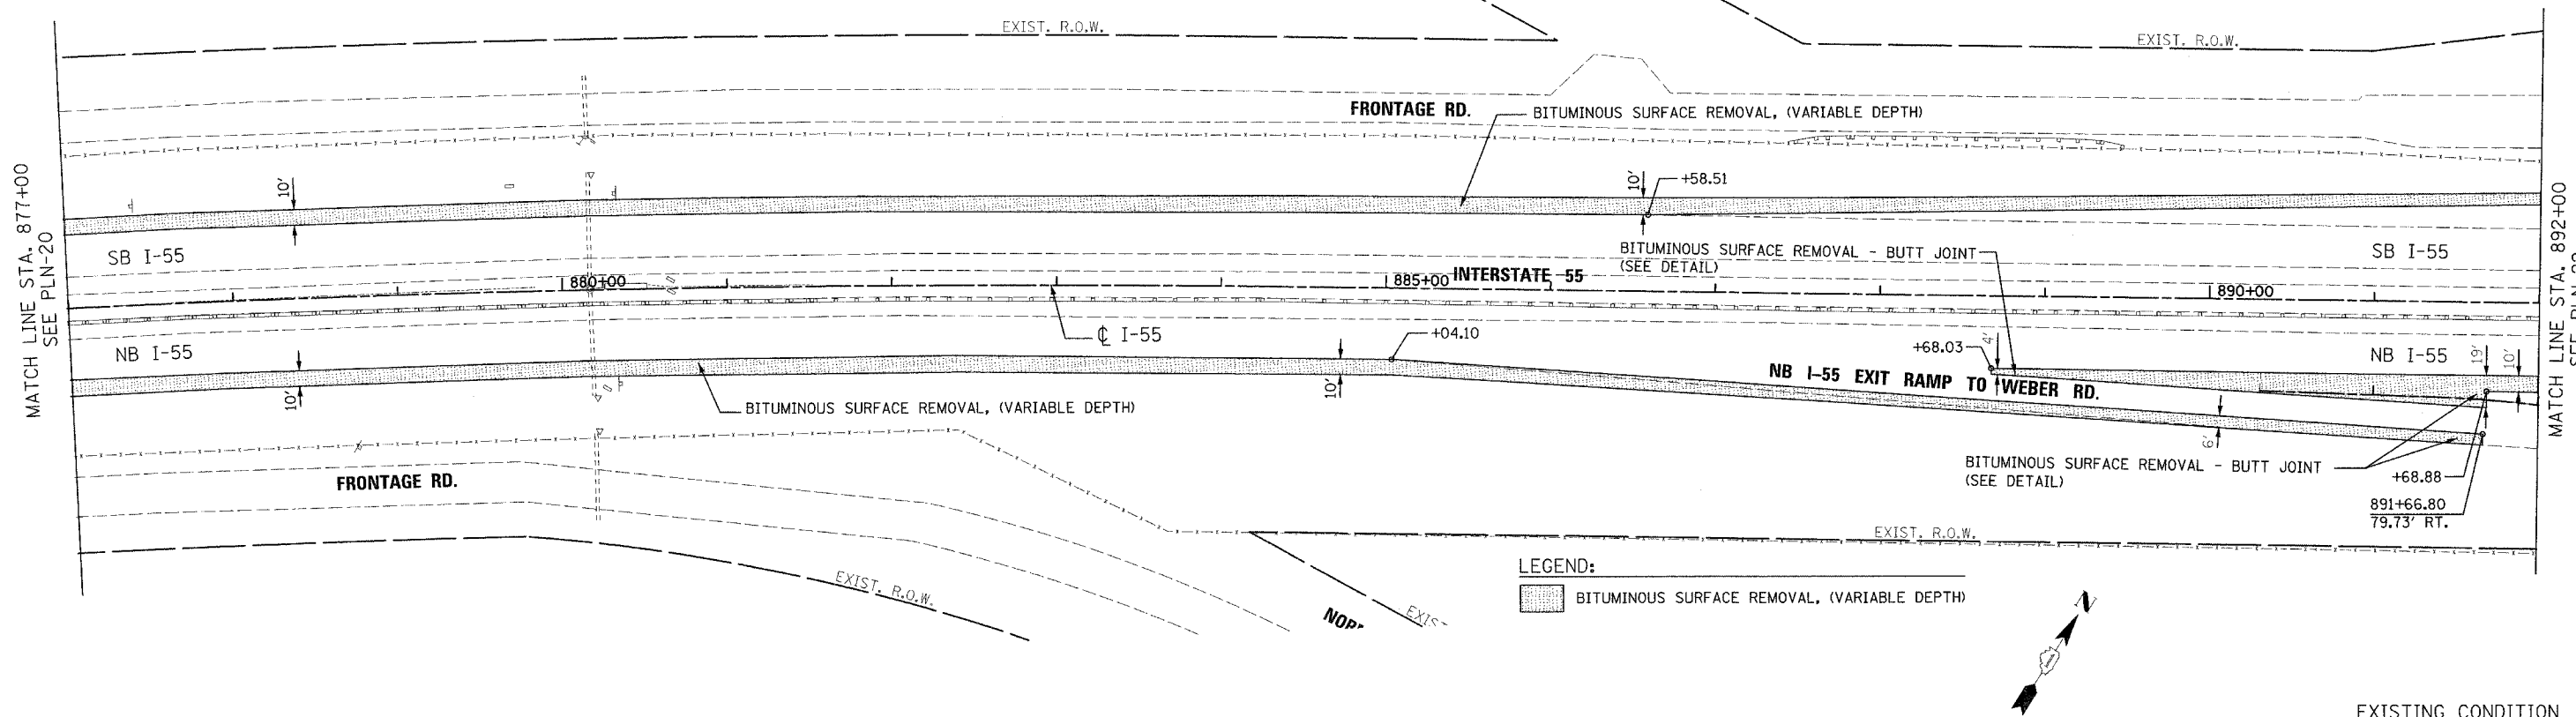

| REVISIONS | |
|-----------|------|
| NAME | DATE |
| | |
| | |
| | |
| | |
| | |
| | |
| | |
| | |
| | |
| | |

ILLINOIS DEPARTMENT OF TRANSPORTATION
 FAI ROUTE 55
 US RTE. 30 TO WEBER ROAD
 EXISTING AND PROPOSED PLAN

SCALE: 1"=50'
 DATE: 03-15-06
 DRAWN BY: ALR
 CHECKED BY: DM

FINAL