


F.A. RTE.	SECTION	COUNTY	TOTAL SHEETS	SHEET NO.
55	100 (I&2) I-9	WILL	59	41


STA. TO STA.

FED. ROAD DIST. NO. ILLINOIS FED. AID PROJECT

PLAN	SURVEYED	DATE
	PLOTTED	BY
	NOTED	
	NO. OF MAY CHECKED	
	NO. OF FILE NAME	

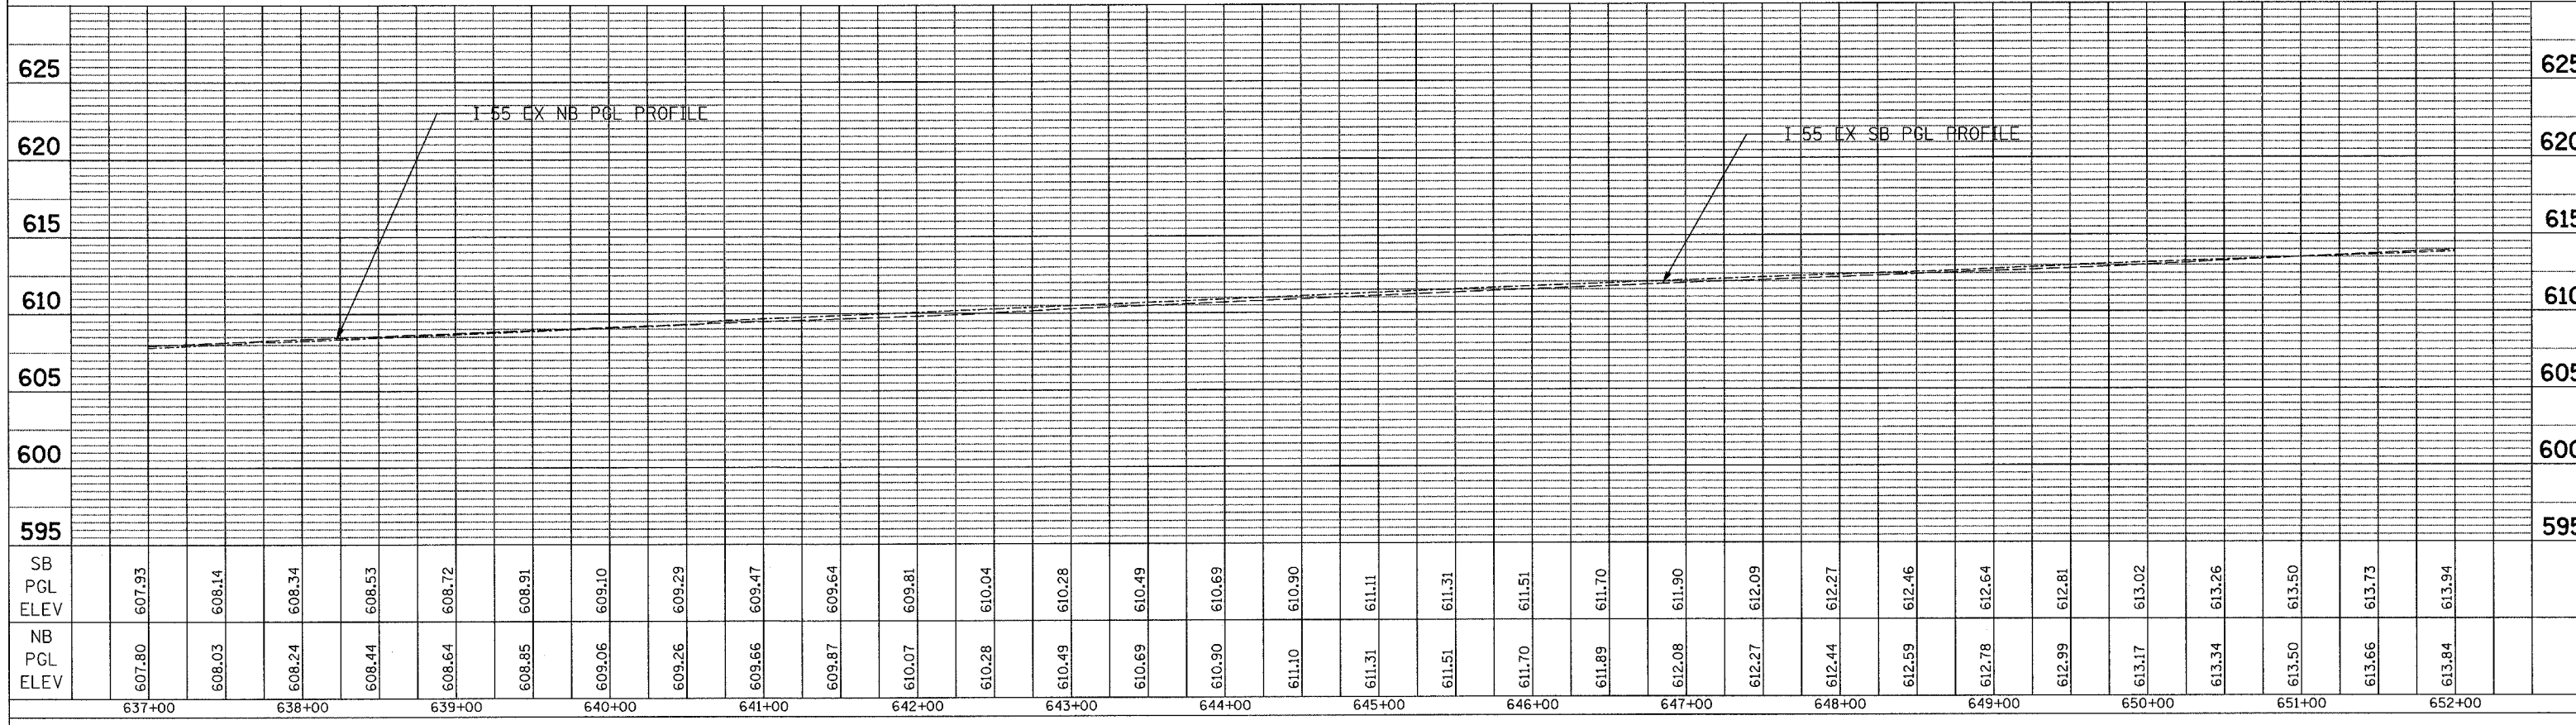

PROFILE	SURVEYED	DATE
	PLOTTED	BY
	NOTED	
	NO. OF MAY CHECKED	
	NO. OF FILE NAME	

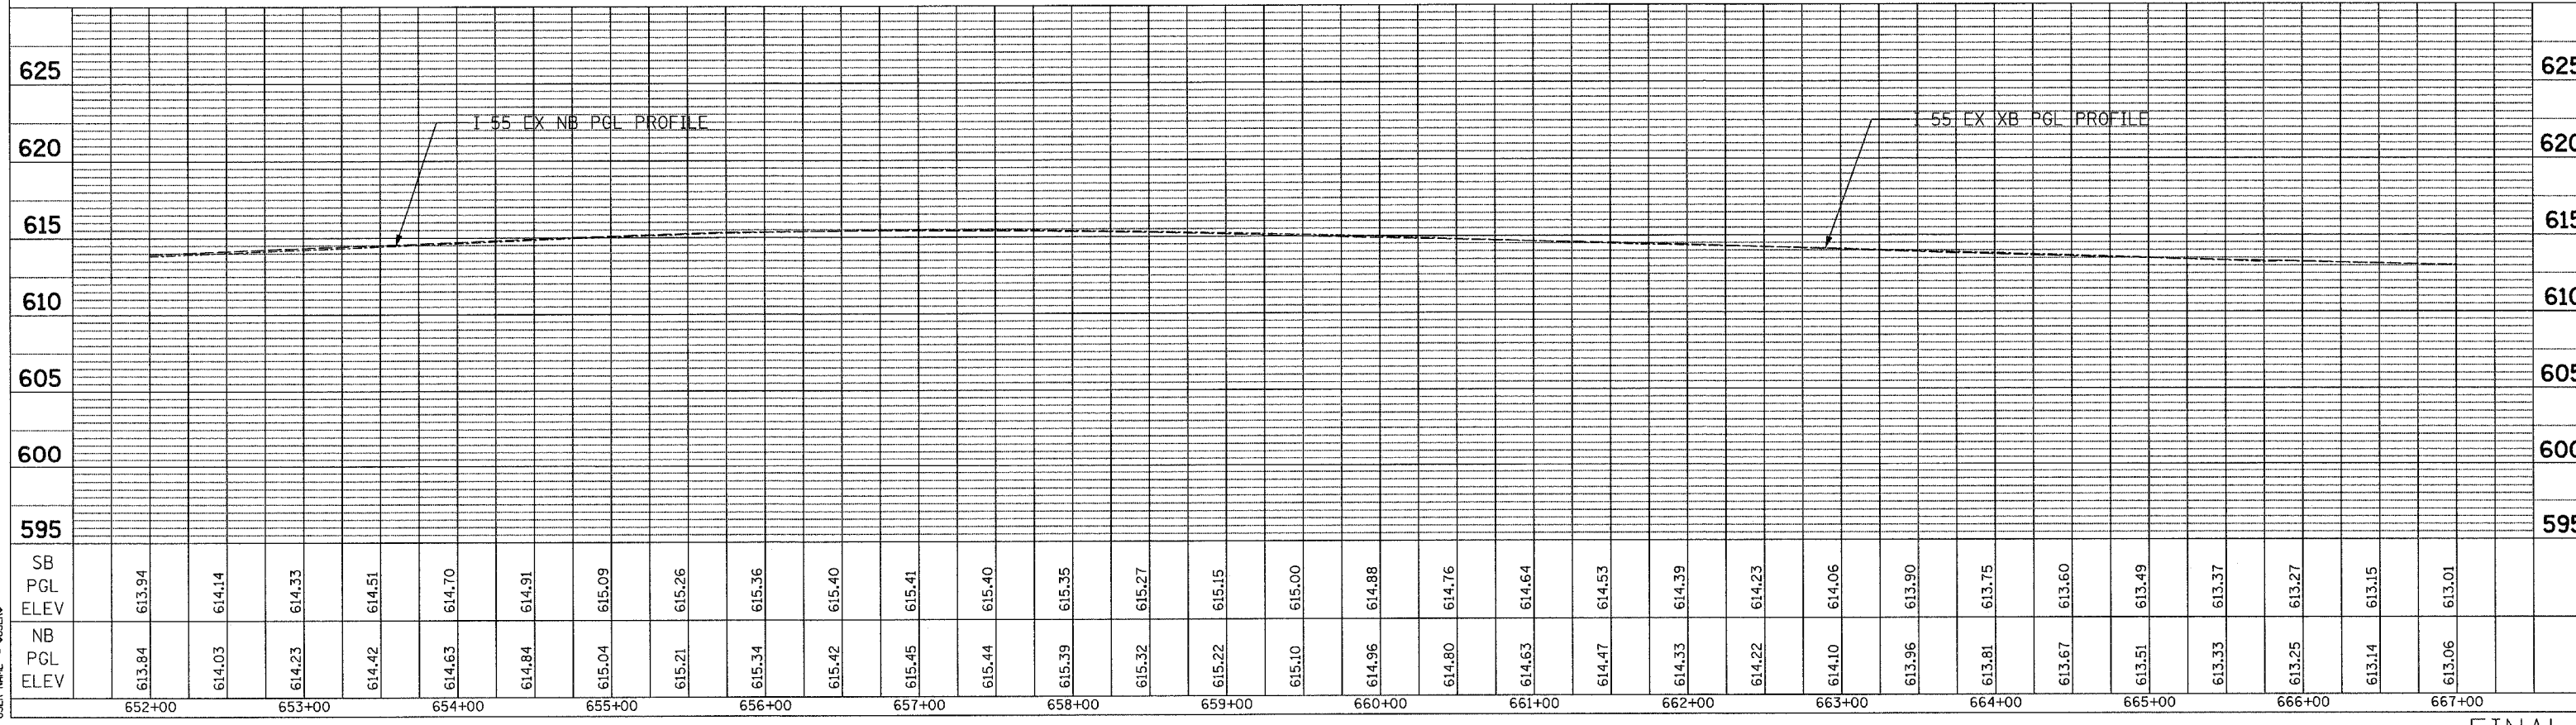

PLT DATE = 3/13/2006
 PLT SCALE = 1"=40'
 USER NAME = RUSSELL