



F.A. RTE.	SECTION	COUNTY	TOTAL SHEETS	SHEET NO.
55	100 (1&2) I-9	WILL	59	43
STA.		TO STA.		
FED. ROAD DIST. NO.		ILLINOIS FED. AID PROJECT		

PLAN	SURVEYED	DATE
NOTE BOOK NO.	ALIGNED CHECKED	BY
	RT. OF WAY CHECKED	
	POD FILE NAME	

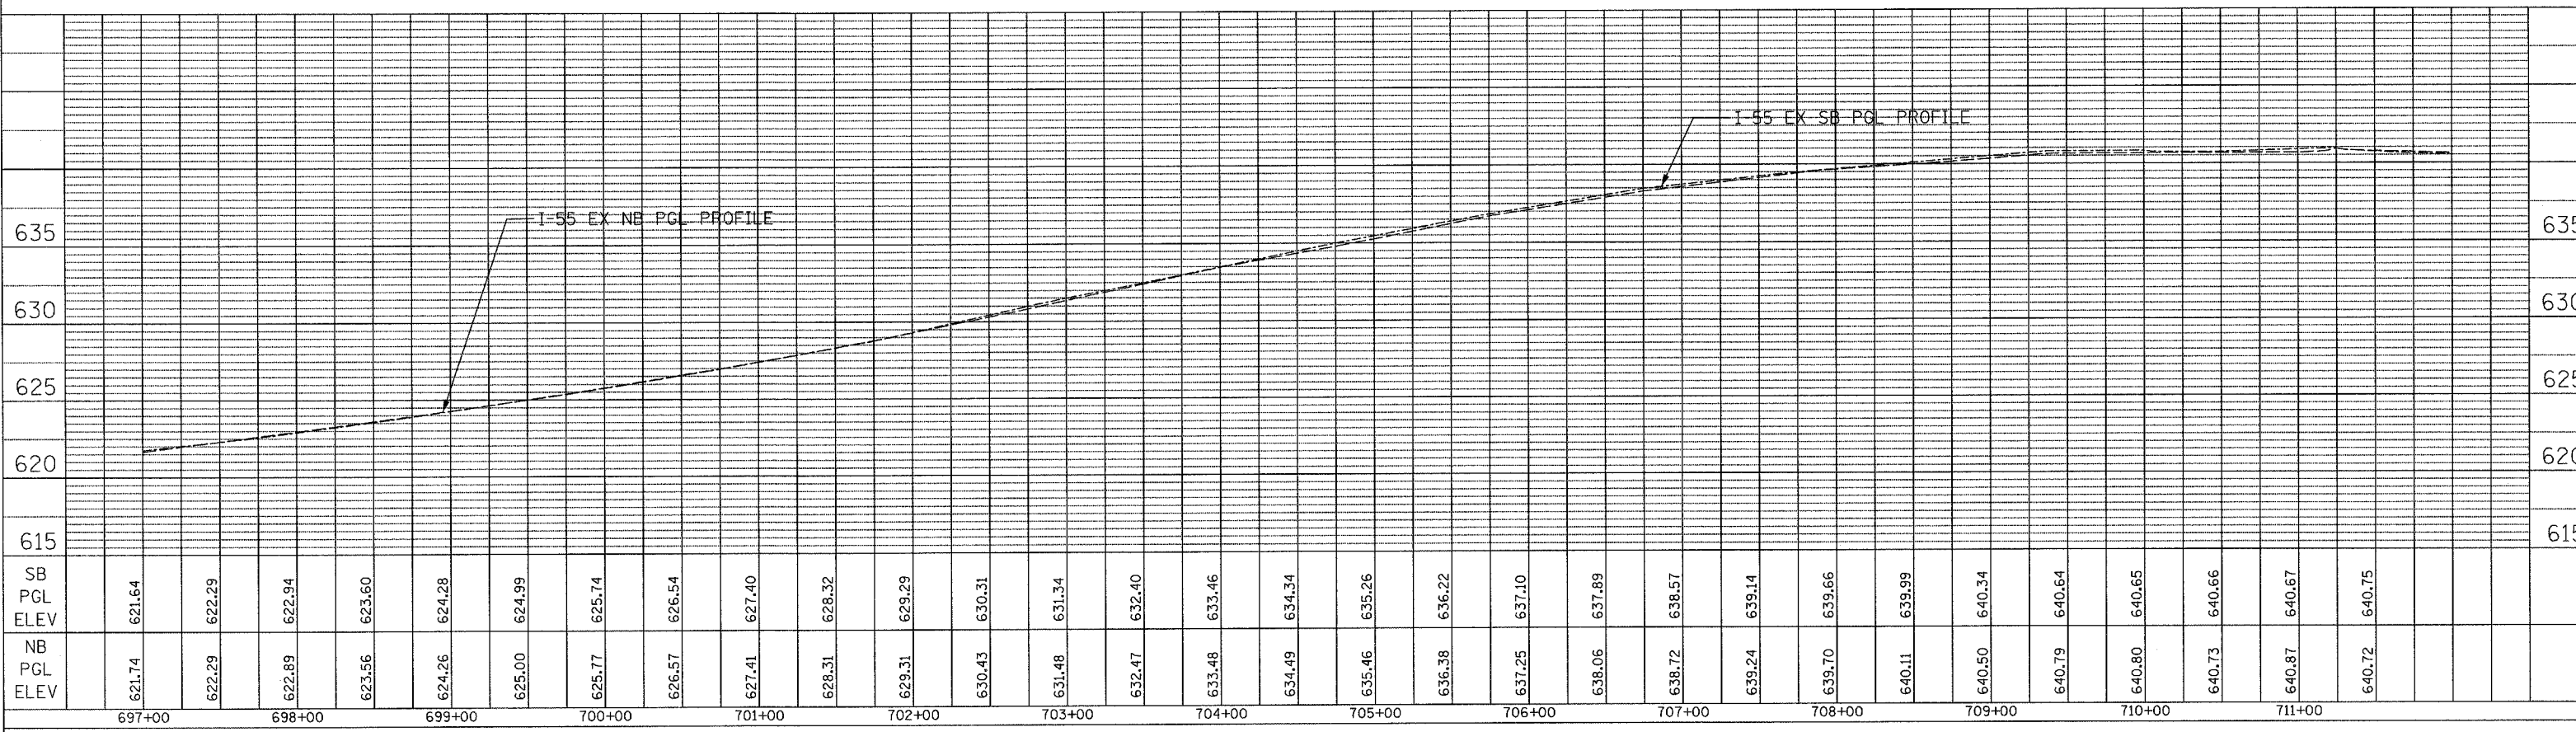

OFF FILE	SURVEYED	DATE
NOTE BOOK NO.	ALIGNED CHECKED	BY
	RT. OF WAY CHECKED	
	STRUCTURE NOTATIONS CHRD	

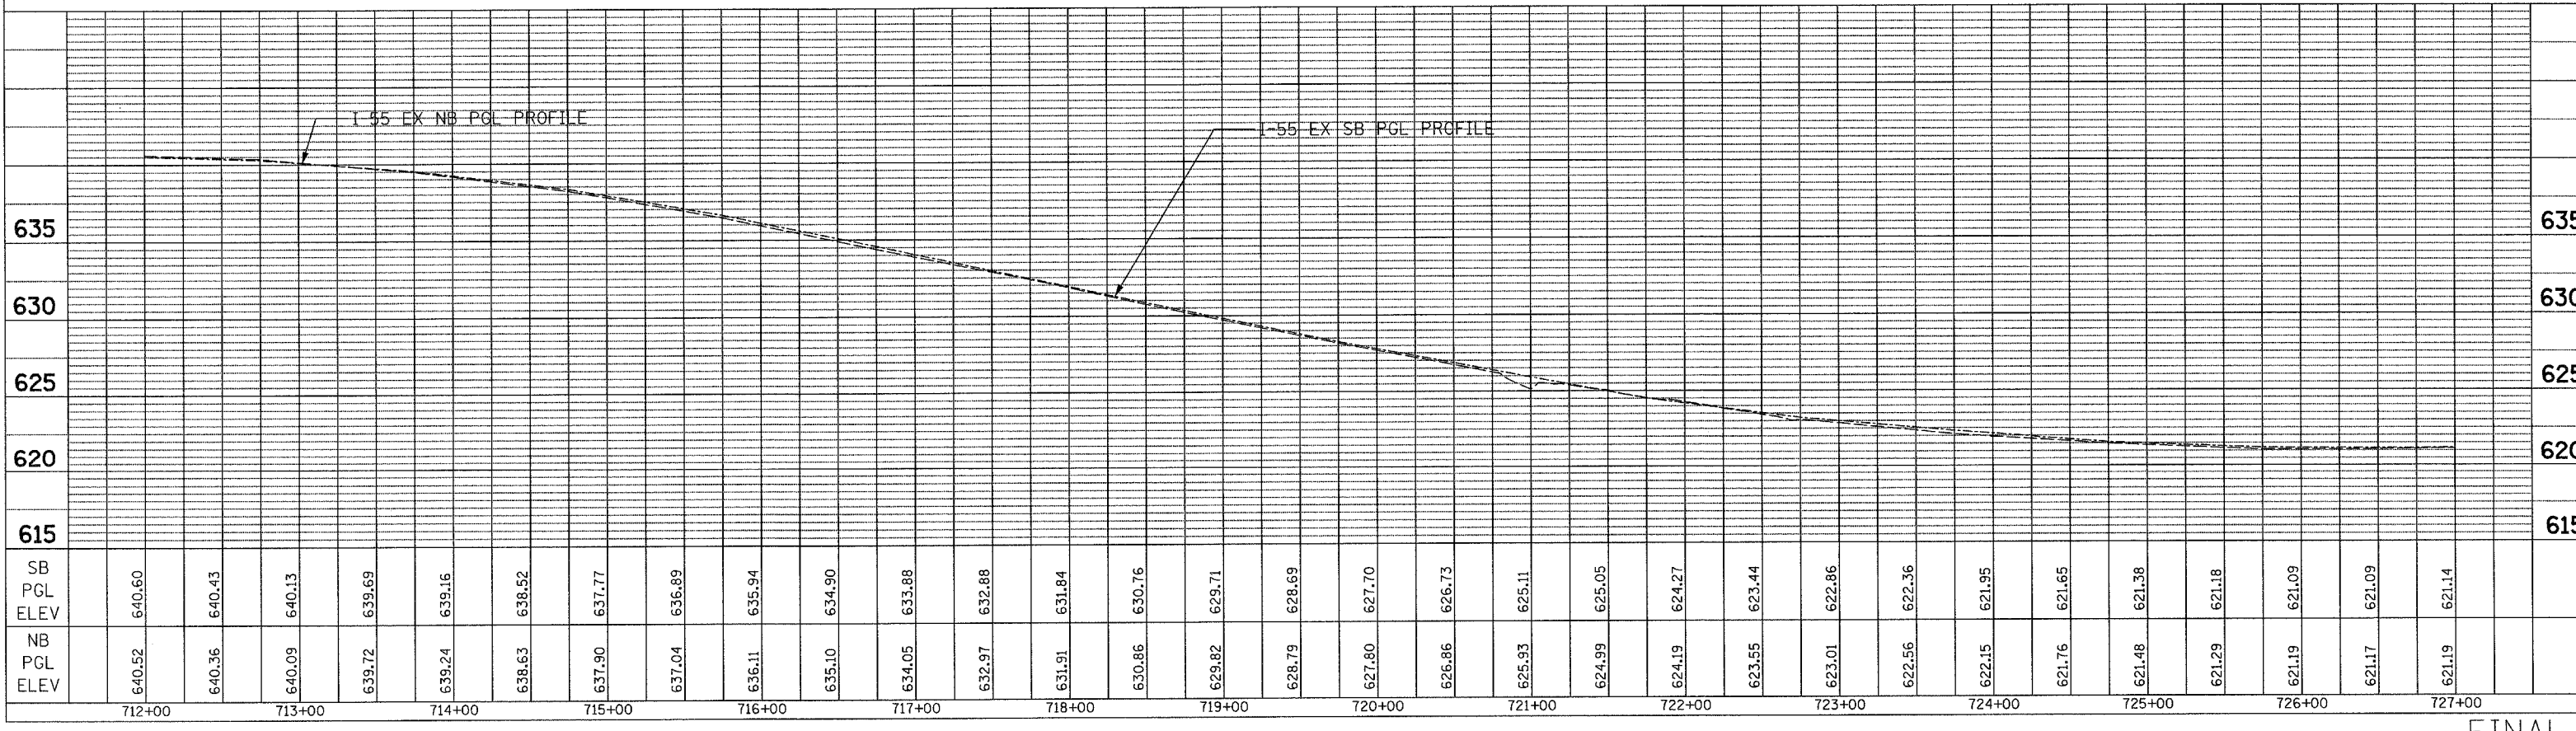

PLOT DATE = 3/13/2006  
 FILE NAME = #FILE#  
 PLOT SCALE = #SCALE#  
 USER NAME = #USER#