



F.A. RTE.	SECTION	COUNTY	TOTAL SHEETS	SHEET NO.
55	100 (1&2) I-9	WILL.	59	44

STA.	TO STA.
FED. ROAD DIST. NO.	ILLINOIS FED. AID PROJECT

PLAN	SURVEYED	DATE
NOTE BOOK NO.	ALIGNED CHECKED	BY
	RT. OF WAY CHECKED	
	ROAD FILE NAME	

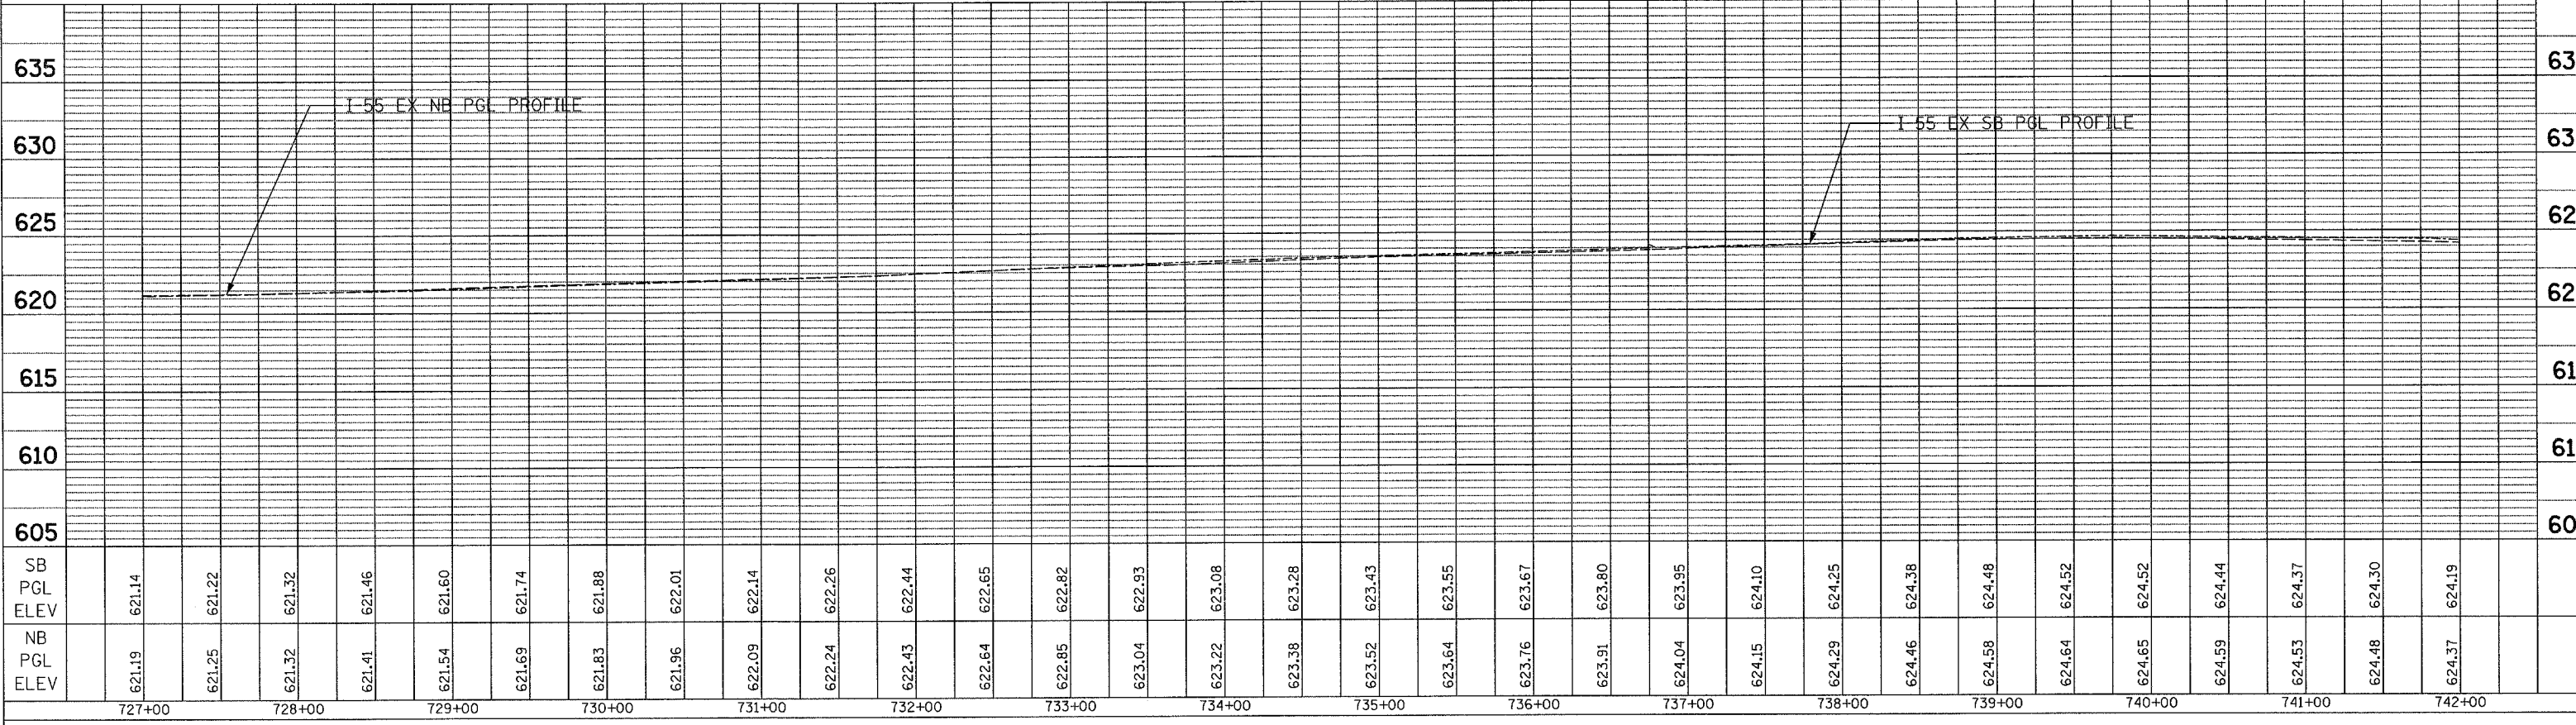

PROFILE	SURVEYED	DATE
NOTE BOOK NO.	ALIGNED CHECKED	BY
	RT. OF WAY CHECKED	
	STRUCTURE NOTATIONS CHFD	

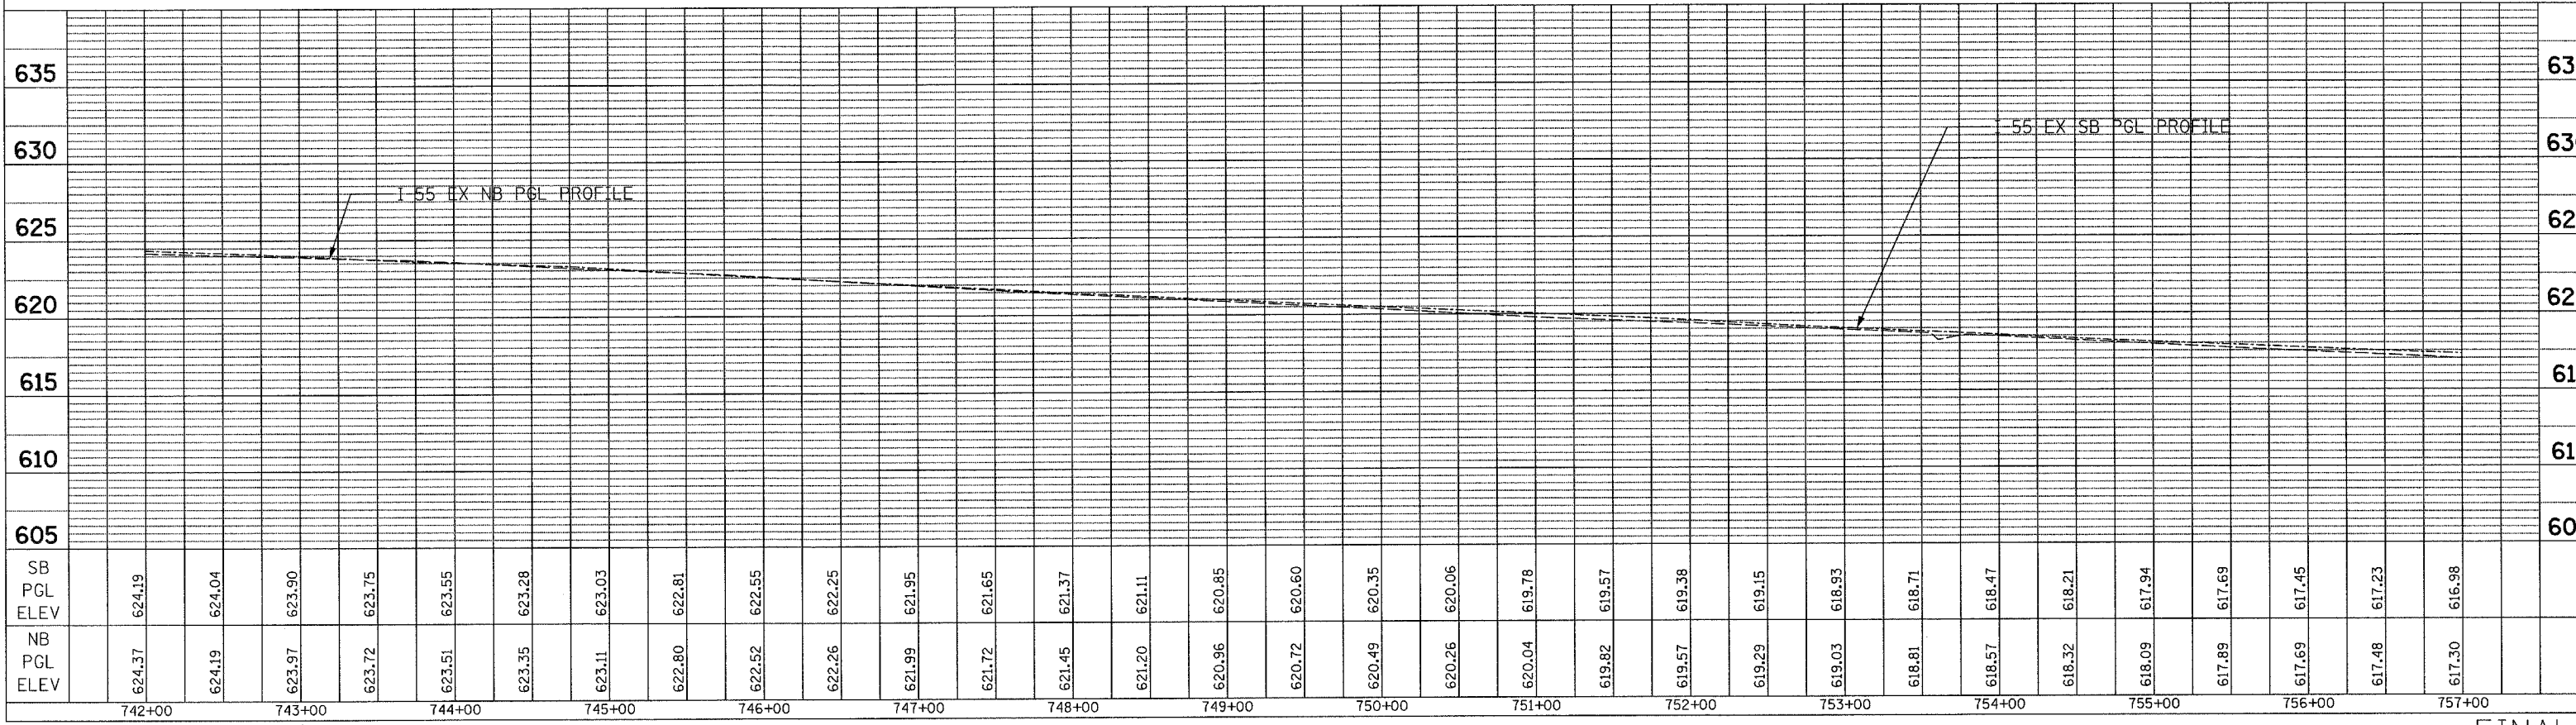

PLOT DATE = 3/13/2006  
 FILE NAME = #FILE#  
 PLOT SCALE = #SCALE#  
 USER NAME = #USER#