


F.A. RTE.	SECTION	COUNTY	TOTAL SHEETS	SHEET NO.
55	100 (1&2) I-9	WILL	59	50


STA. TO STA.

FED. ROAD DIST. NO. ILLINOIS FED. AID PROJECT

PLAN SURVEYED BY DATE
 NOTE BOOK NO. _____
 ALTIMETER CHECKED _____
 RT. OF WAY CHECKED _____
 PLOTTING FILE NAME _____

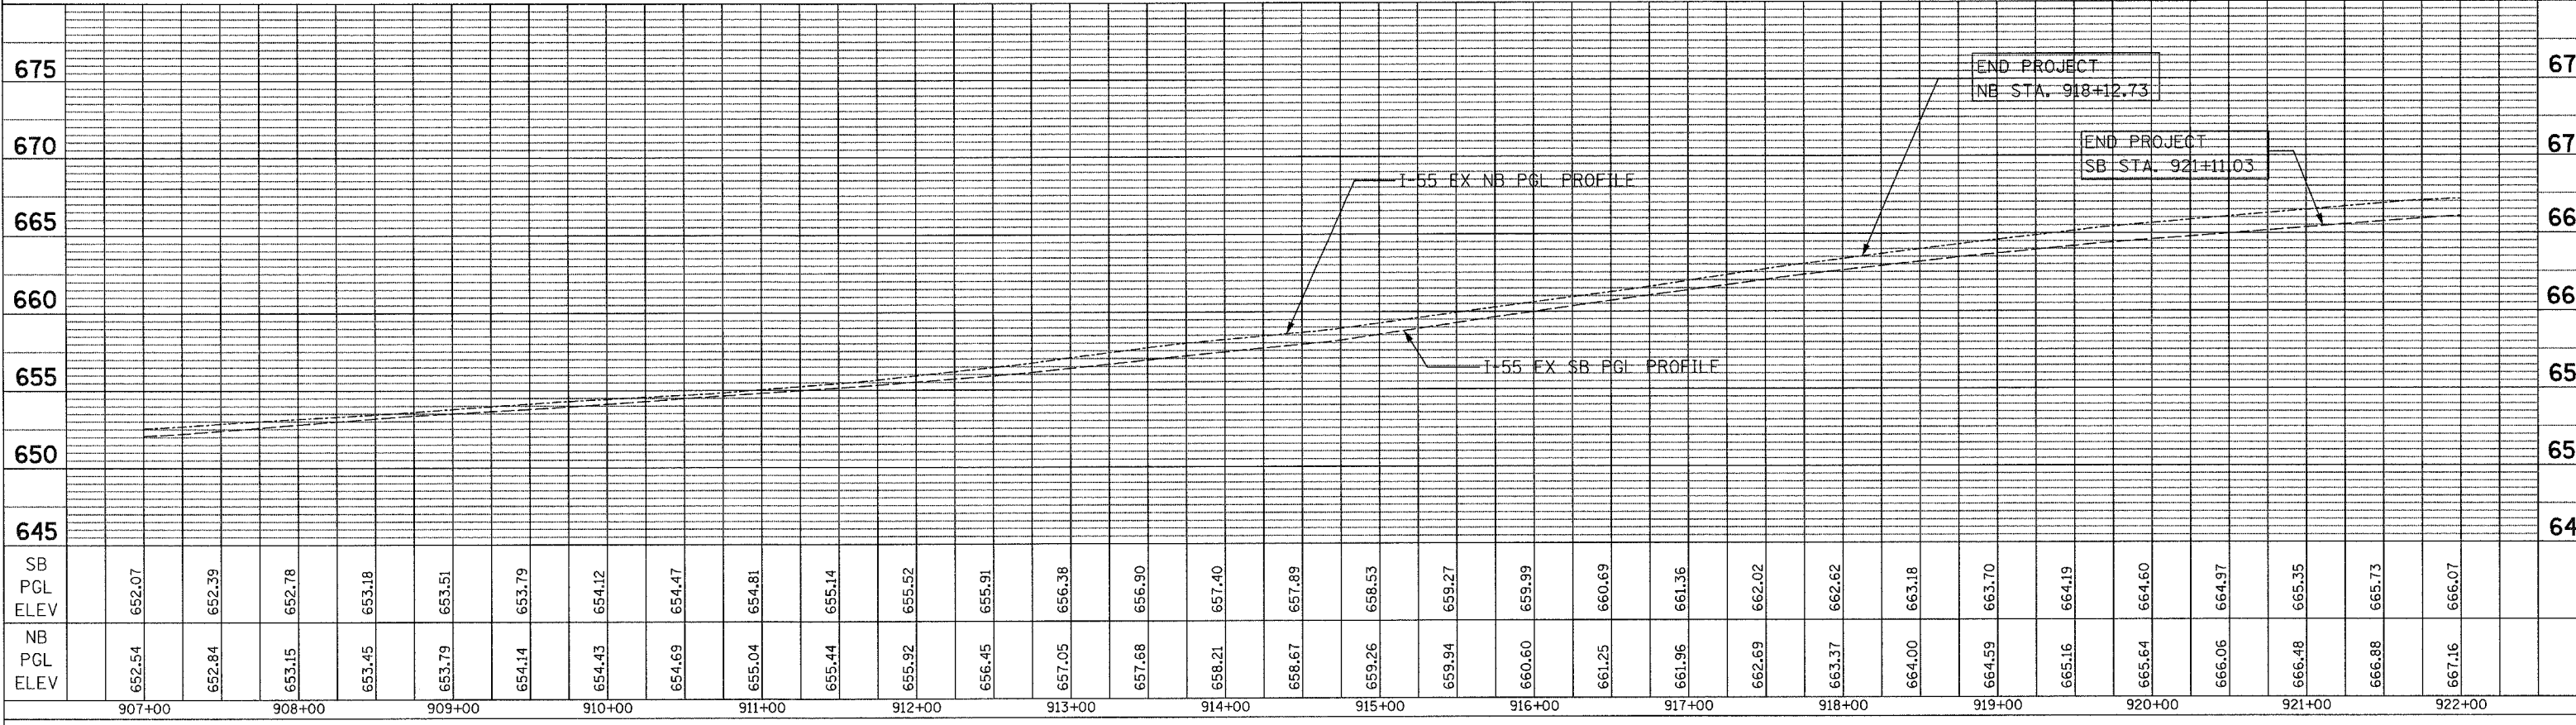

PROFILE SURVEYED BY DATE
 NOTE BOOK NO. _____
 PROFILES CHECKED _____
 S.M. NOTED _____
 STRUCTURE NOTATIONS CHECKED _____

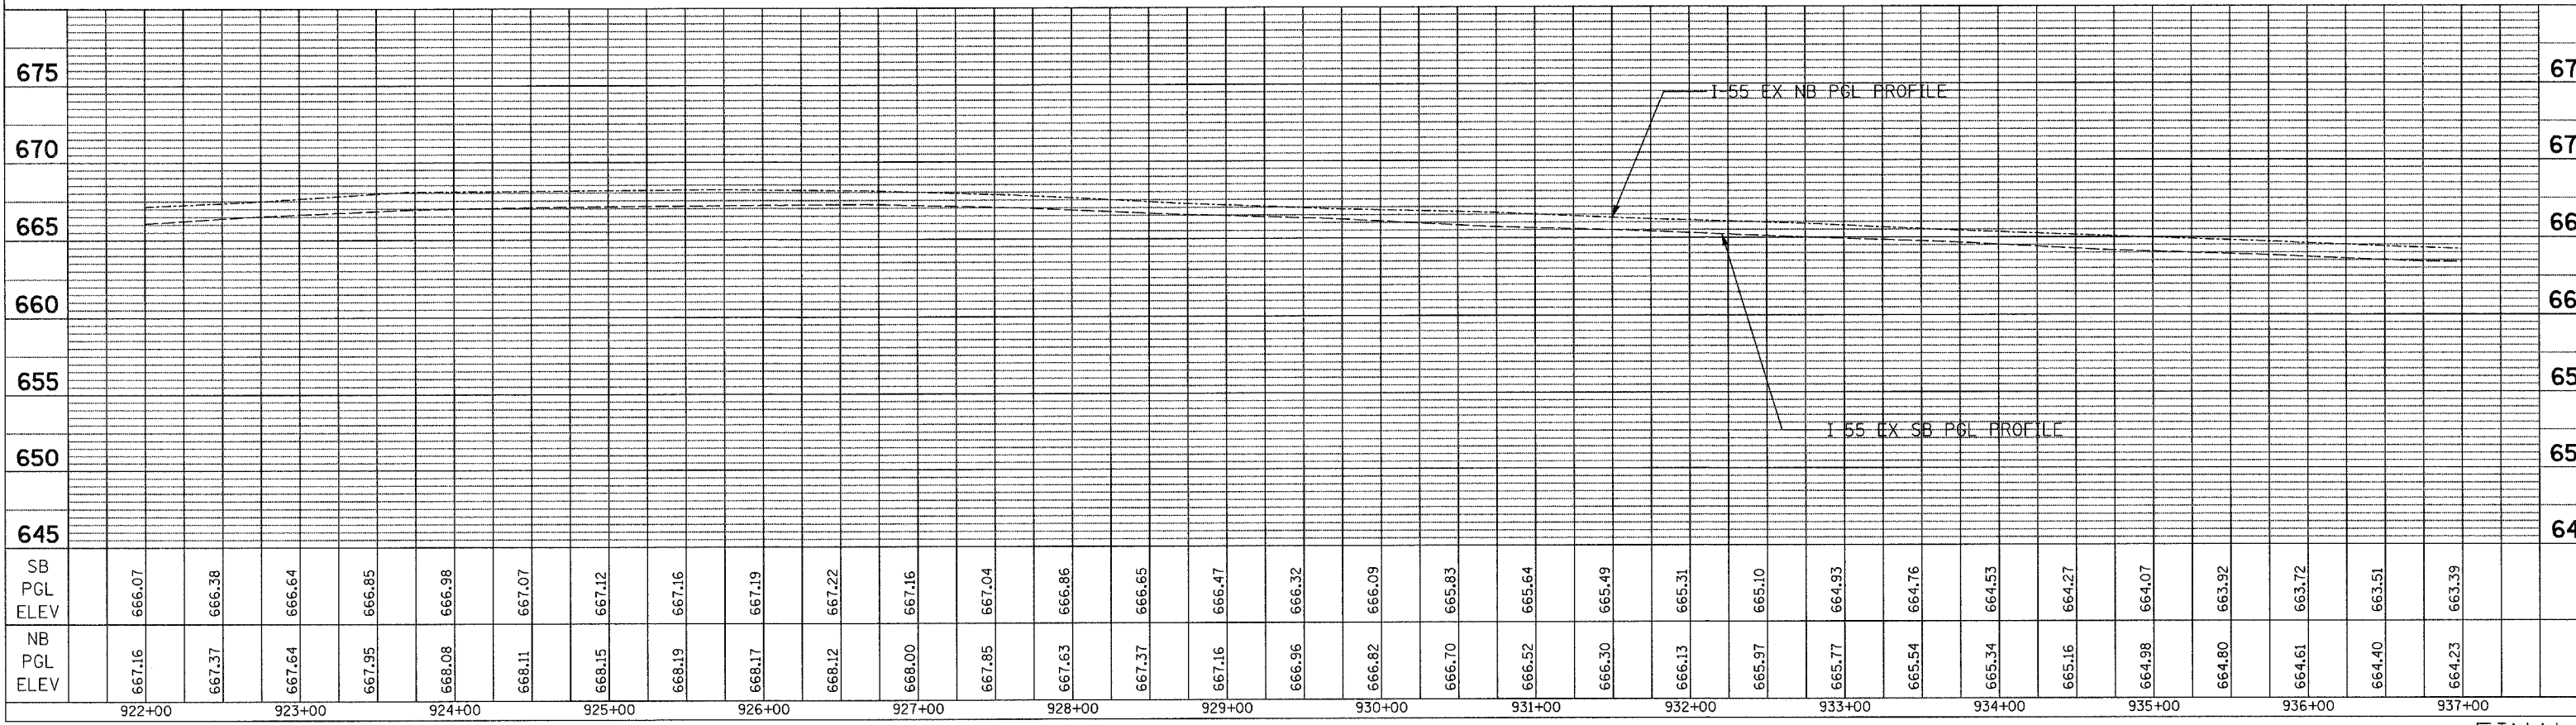

PLOT DATE = 3/13/2006
 FILE NAME = #FILE#
 PLOT SCALE = #SCALE#
 USER NAME = #USER#