


F.A.P. RTE.	SECTION	COUNTY	TOTAL SHEETS	SHEET NO.
55	100 (1&2) 1-9	WILL	59	59
STA.		TO STA.		
FED. ROAD DIST. NO.	ILLINOIS	FED. AID PROJECT		
		DET-02 OF 02		

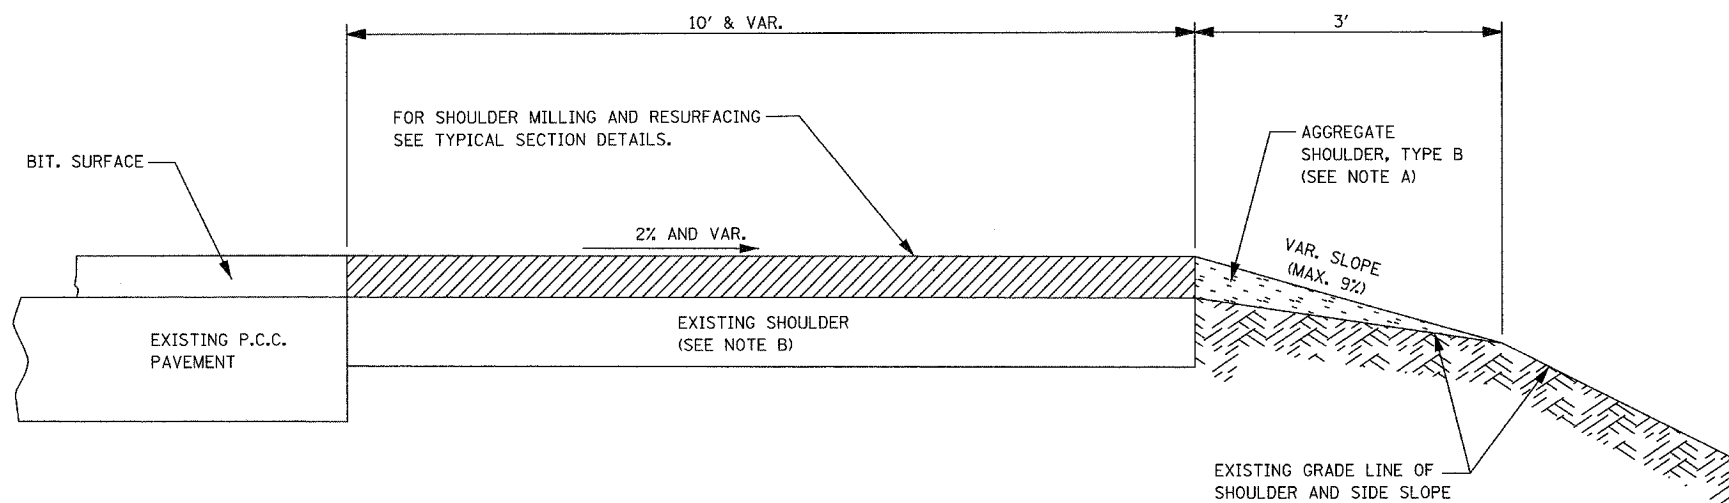

BITUMINOUS SHOULDERS DETAIL

NOTES:

- Ⓐ TO BE PAID FOR AS AGGREGATE SHOULDERS, TYPE B (SPECIAL)
- Ⓑ SHOULDER PATCHING WILL BE PROVIDED ONLY AS DIRECTED AND APPROVED OF BY THE ENGINEER

ALL DIMENSIONS ARE IN FEET UNLESS OTHERWISE SHOWN.

REVISIONS	
NAME	DATE

ILLINOIS DEPARTMENT OF TRANSPORTATION  
 FAI ROUTE 55  
 US RTE. 30 TO WEBER ROAD  
 BITUMINOUS SHOULDERS DETAIL



SCALE: NONE  
 DATE: 03-15-06

DRAWN BY: ALR  
 CHECKED BY: DM

FINAL