
	F.A.I. RTE.	A.I. SECTION		COUNTY		TOTAL SHEETS	SHEET NO.
	94	94 1818 R-3		соок		265	60
	STA. 2316+00			TO STA. 2367+00			
	FED. ROAD DIST. NO.		ILLINOIS	FED.	AID	PROJECT	


. NO. | ILLINOIS | FED. AID PROJECT 60B17

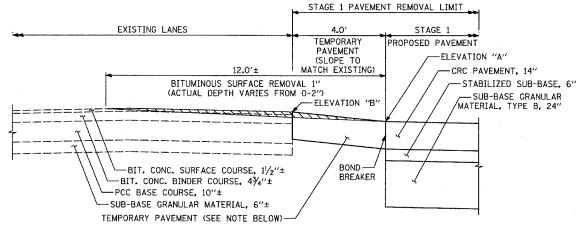


DETAIL OF MAINLINE TEMPORARY PAVEMENT FOR POST-STAGE 1 WINTER LANE CONFIGURATION

USE WHERE ELEVATION "A" IS MORE THAN 2" BELOW ELEVATION "B"

SEE MAINTENANCE OF TRAFFIC PLANS FOR LOCATIONS

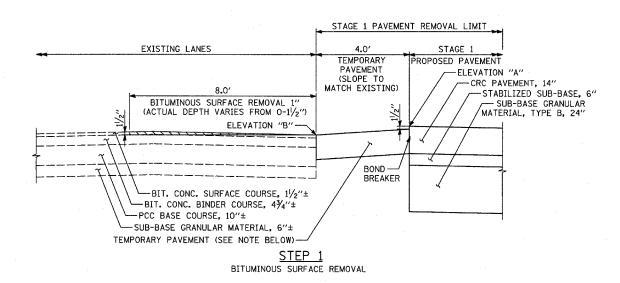


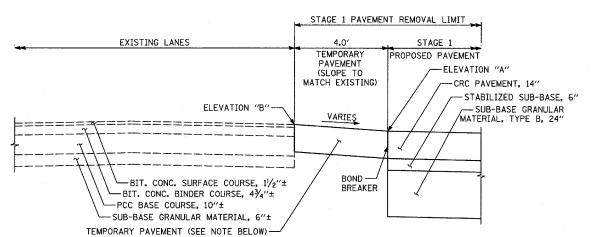

DETAIL OF MAINLINE TEMPORARY PAVEMENT FOR POST-STAGE 1 WINTER LANE CONFIGURATION

USE WHERE ELEVATION "A" IS 0-2" BELOW ELEVATION "B"

SEE MAINTENANCE OF TRAFFIC PLANS FOR LOCATIONS

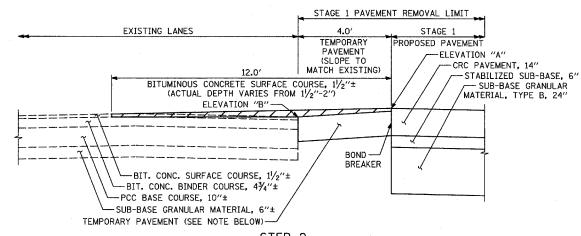

STEP 2
PLACEMENT OF BITUMINOUS SURFACE COURSE

NOTE:

CONTRACTOR MUST USE A 14" THICK CONCRETE TEMPORARY PAVEMENT OPTION. ADDITIONAL THICKNESS OF CONCRETE TEMPORARY PAVEMENT WILL NOT BE PAID FOR SEPARATELY BUT BE INCLUDED IN THE COST OF THE TEMPORARY PAVEMENT.

REVISIONS
NAME DATE

F.A.I. 94 (DAN RYAN EXPRESSWAY)

MISCELLANEOUS DETAILS:
TEMPORARY PAVEMENT & MILLING OPERATIONS

SCALE: AS SHOWN
DATE: MARCH 7, 2006

DRAWN BY: MPG
CHECKED BY: TGB