
| F.A. | SECTION | COUNTY | TOTAL | SHEETS | NO. |
94 | 1818 R-6 | COOK | 290 | 77 |
STA. 1313+00 | TO STA. 1367+00 |
FED. ROAD DIST. NO. | ILLINOIS | FED. AID | PROJECT |

→©→Z

60B18

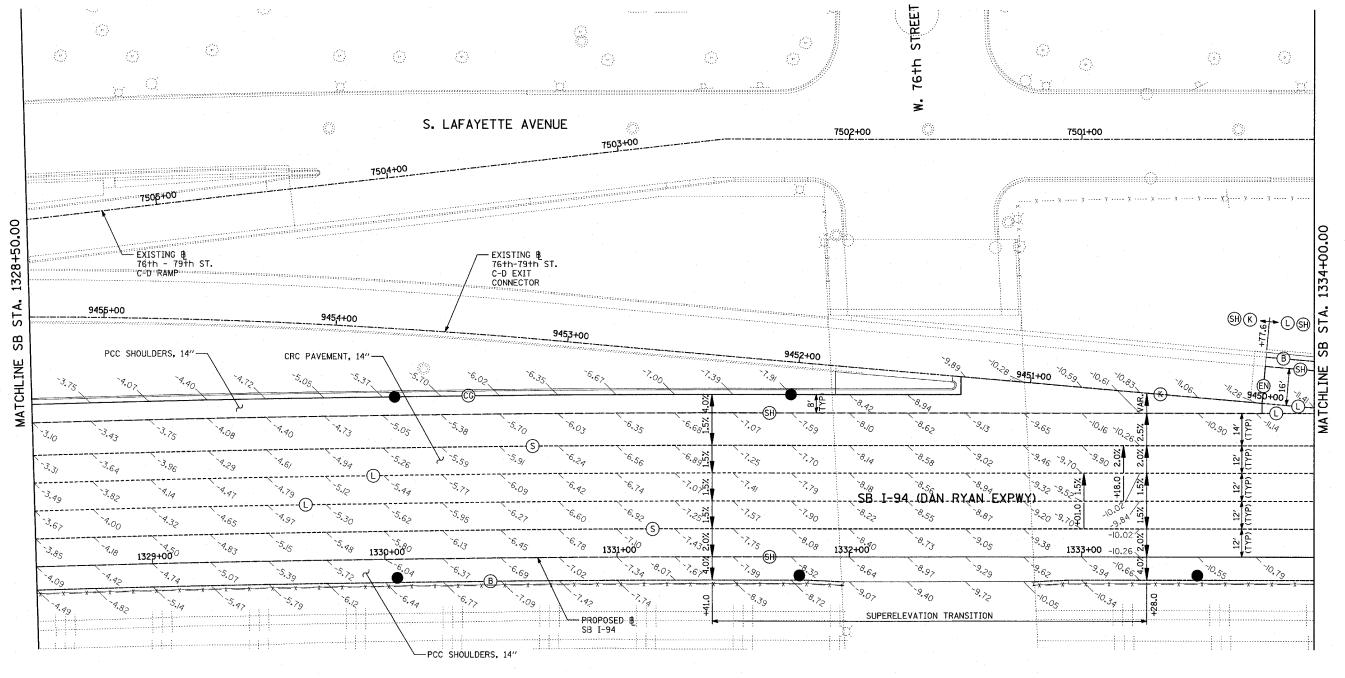


NOTES:

- 1. PAVEMENT ELEVATIONS GIVEN ARE AT 25' SPACING UNLESS OTHERWISE NOTED
- 2. ALL DEFORMED TIE BARS SHALL BE EPOXY COATED.
- CONTRACTION JOINTS (UNDOWELED-SAWED OR GROOVED) SHALL BE PROVIDED ACROSS ALL PCC SHOULDERS. JOINT SPACING SHALL BE 15' C-C UNLESS OTHERWISE NOTED.

LEGEND:

- B LONGITUDINAL BARRIER CONSTRUCTION JOINT. SEE TYPICAL SECTION DETAILS FOR DESCRIPTION.
- CONSTRUCTION JOINT WITH NO. 6 DEFORMED TIE BAR (EPOXY COATED), 24" LONG & 24" C-C, DRILL & GROUT IN PLACE (INCLUDED IN THE COST OF CURB & GUTTER)
- SAWED LONGITUDINAL JOINT WITH NO. 6 DEFORMED TIE
 BAR (EPOXY COATED), 30" LONG @ 30" C-C (INCLUDED IN
 THE COST OF CRC PAVEMENT)
- TRANSVERSE CONSTRUCTION JOINT WITH 1-1/2" DIÁ. DEFORMED
 TIE BARS (EPOXY COATED), 18" LONG © 12" C-C, DRILL & GROUT
 IN PLACE (INCLUDED IN THE COST OF PCC PAVEMENT)
- LONGITUDINAL SHOULDER CONSTRUCTION JOINT WITH NO. 6 DEFORMED TIE BAR (EPOXY COATED), 24" LONG @ 24" C-C, DRILL & GROUT IN PLACE (INCLUDED IN THE COST OF PCC AND CRC PAVEMENT)

- LONGITUDINAL CONSTRUCTION JOINT WITH NO. 6 DEFORMED
 TIE BAR (EPOXY COATED), 24" LONG @ 24" C-C, DRILL & GROUT
 IN PLACE (INCLUDED IN THE COST OF CRC PAVEMENT)
- TRANSVERSE CONSTRUCTION JOINT WITH NO. 8 DEFORMED THE BAR (EPOXY COATED), 24" LONG @ 24" C-C, DRILL & GROUT IN PLACE (INCLUDED IN THE COST OF CRC PAVEMENT)
- TRANSVERSE EXPANSION JOINT WITH 11/2" DIA. CAPPED DOWELS, 18" LONG @ 12" C-C, DRILL & GROUT IN PLACE (INCLUDED IN THE COST OF CRC PAVEMENT)
- LONGITUDINAL KEYED JOINT WITHOUT TIE BARS (INCLUDED IN THE COST OF CRC PAVEMENT OR PCC SHOULDERS).
- TRANSVERSE EXPANSION JOINT (NO DOWELS INCLUDED) (INCLUDED IN THE COST OF CRC PAVEMENT)

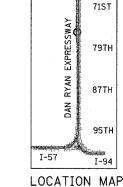

63RD

20 0 20 SCALE: 1" = 20'-0"

REVISIONS
NAME
DATE

F.A.I. 94 (DAN RYAN EXPRESSWAY)
PAVEMENT JOINTING AND ELEVATION PLAN
SB I-94 (DAN RYAN EXPRESSWAY)
STA. 1328+50.00 TO 1334+00.00
SHEET 4 OF 11

SCALE: 1"=20'
DATE: MARCH 1, 2006

DRAWN BY: JJS CHECKED BY: MPG

TYLININTERNATIONAL