
SECTION COUNTY 1818 R-6 соок 290 183 94 STA. 1313+00 TO STA. 1367+00 FED. ROAD DIST. NO. ILLINOIS FED. AID PROJECT

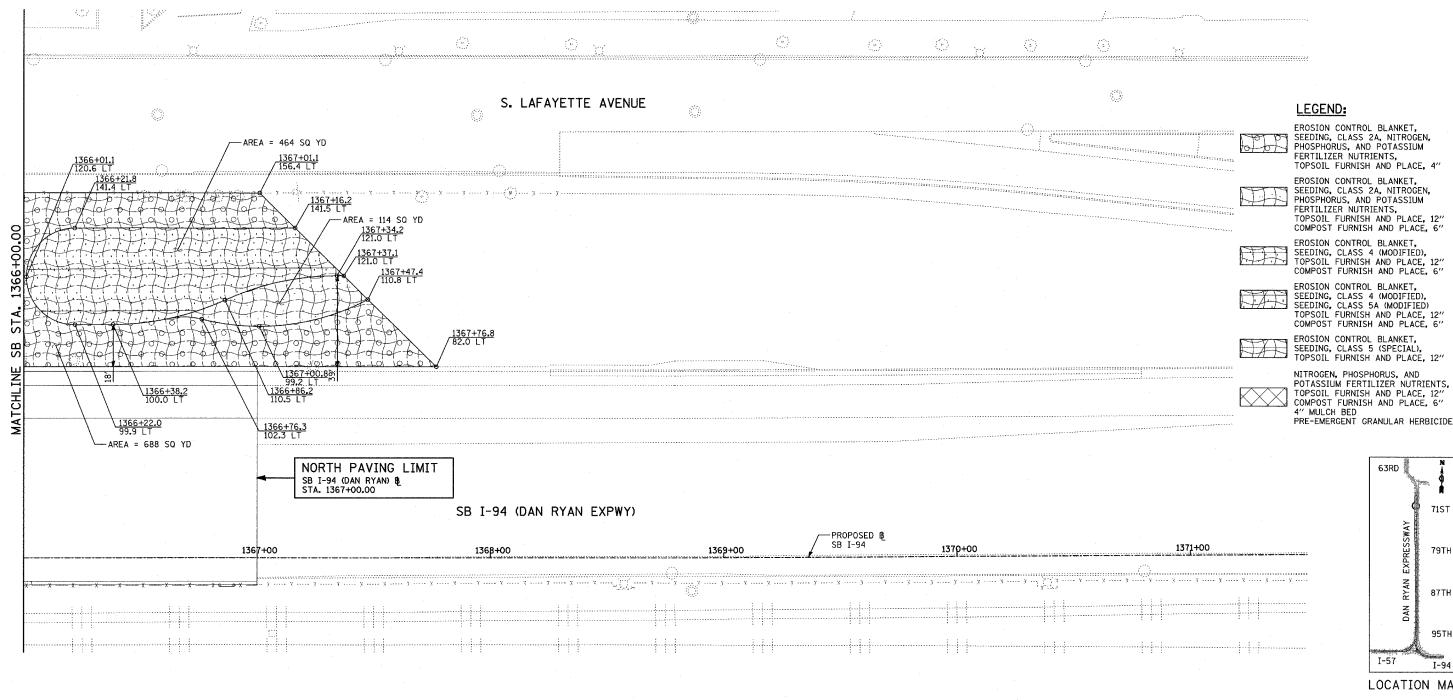




LANDSCAPING GENERAL PLAN NOTES:

THE CONTRACTOR SHALL USE CARE IN GRADING OR EXCAVATING NEAR ANY AND ALL EXISTING ITEMS WHICH WILL NOT BE REMOVED. ANY DAMAGE DONE TO EXISTING ITEMS BY THE CONTRACTOR SHALL BE REPAIRED BY THE CONTRACTOR AT THE CONTRACTOR

TYLININTERNATIONAL

- 2. THE SEEDING DATES FOR BARE EARTH SEEDING OF MIXTURE CLASS 2A SHALL BE FROM APRIL 1 TO JUNE 1 AND FROM AUGUST 15 TO SEPTEMBER 30. ALL SEEDING 5. NOT SOWN ACCORDING TO THE SPECIFIED SEASONAL DATE SHALL REQUIRE PRIOR APPROVAL FROM THE ENGINEER. FAILURE TO SECURE SUCH APPROVAL SHALL RESULT IN THE REJECTION OF THE SEEDING AND REPLACEMENT BY THE CONTRACTOR AS HIS/HER EXPENSE.
- 3. AREAS TO BE SEEDED BETWEEN NOVEMBER 1 AND APRIL 1 SHALL REQUIRE DORMANT SEEDING, WHICH SHALL BE INCLUDED IN THE COST OF SEEDING CLASS 2A, SEEDING CLASS 4 (MODIFIED), OR SEEDING CLASS 5 (SPECIAL)
- 4. THE SEEDING DATES FOR BARE EARTH SEEDING OF MIXTURE CLASSES 4 AND 5 SHALL BE FROM APRIL 15 TO JUNE 30 AND FROM OCTOBER 15 TO DECEMBER 1. ALL SEEDING NOT SOWN ACCORDING TO THE SPECIFIED SEASONAL DATE SHALL REQUIRE PRIOR APPROVAL FROM THE ENGINEER. FAILURE TO SECURE SUCH APPROVAL SHALL RESULT IN THE REJECTION OF THE SEEDING AND REPLACEMENT BY THE CONTRACTOR AS HIS/HER EXPENSE.
- THE CONTRACTOR SHALL TAKE ALL NECESSARY
 PRECAUTIONS FOR THE PROTECTION OF EXISTING PLANT
 MATERIAL FOR WHICH THE CONTRACT DOES NOT PROVIDE
 REMOVAL. THE PROTECTION OF EXISTING PLANT MATERIAL
 AND THE REPAIR OR REPLACEMENT OF EXISTING PLANT
 MATERIAL DAMAGED BY THE CONTRACTOR SHALL BE DONE
 IN ACCORDANCE WITH THE REQUIREMENTS OF SECTION 201
 OF THE STANDARD SPECIFICATIONS.
 - LAYOUT OF LANDSCAPED AREAS WILL REQUIRE APPROVAL OF THE ENGINEER PRIOR TO TOPSOIL PLACEMENT, SEEDING, AND PLANTING.

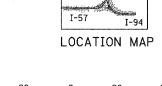

SCALE: 1" = 20'-0'

CHECKED BY: MPG

REVISIONS		ILLINOIS DEPARTMENT OF TRANSPORTATION		
NAME	DATE	TELINOIS DEPARTMENT OF TRANSPORTATION		
		F.A.I. 94 (DA	N RYAN EXPRESSWAY)	
		LANDSCAPING PLAN		
		SB I-94 (D.	SB I-94 (DAN RYAN EXPRESSWAY)	
		STA. 1366+00.00 TO 1367+00.00		
	SHEET 11 OF 11		EE! 11 OF 11	
		SCALE: 1"=20"	DRAWN BY: JJS	

DATE: MARCH 1, 2006