


F.A.I. RTE.	SECTION	COUNTY	TOTAL SHEETS	SHEET NO.
94	1818 R-6	COOK	290	193
STA. 1321+00		TO STA. 1334+00		
FED. ROAD DIST. NO.		ILLINOIS FED. AID PROJECT		

60B18


NOTES:

- REFER TO SHEET EI-110 FOR HANDHOLE DETAIL.
- CONNECT 2" RGS CONDUIT TO EXISTING CONDUIT INSTALLED UNDER CONTRACT 62695.

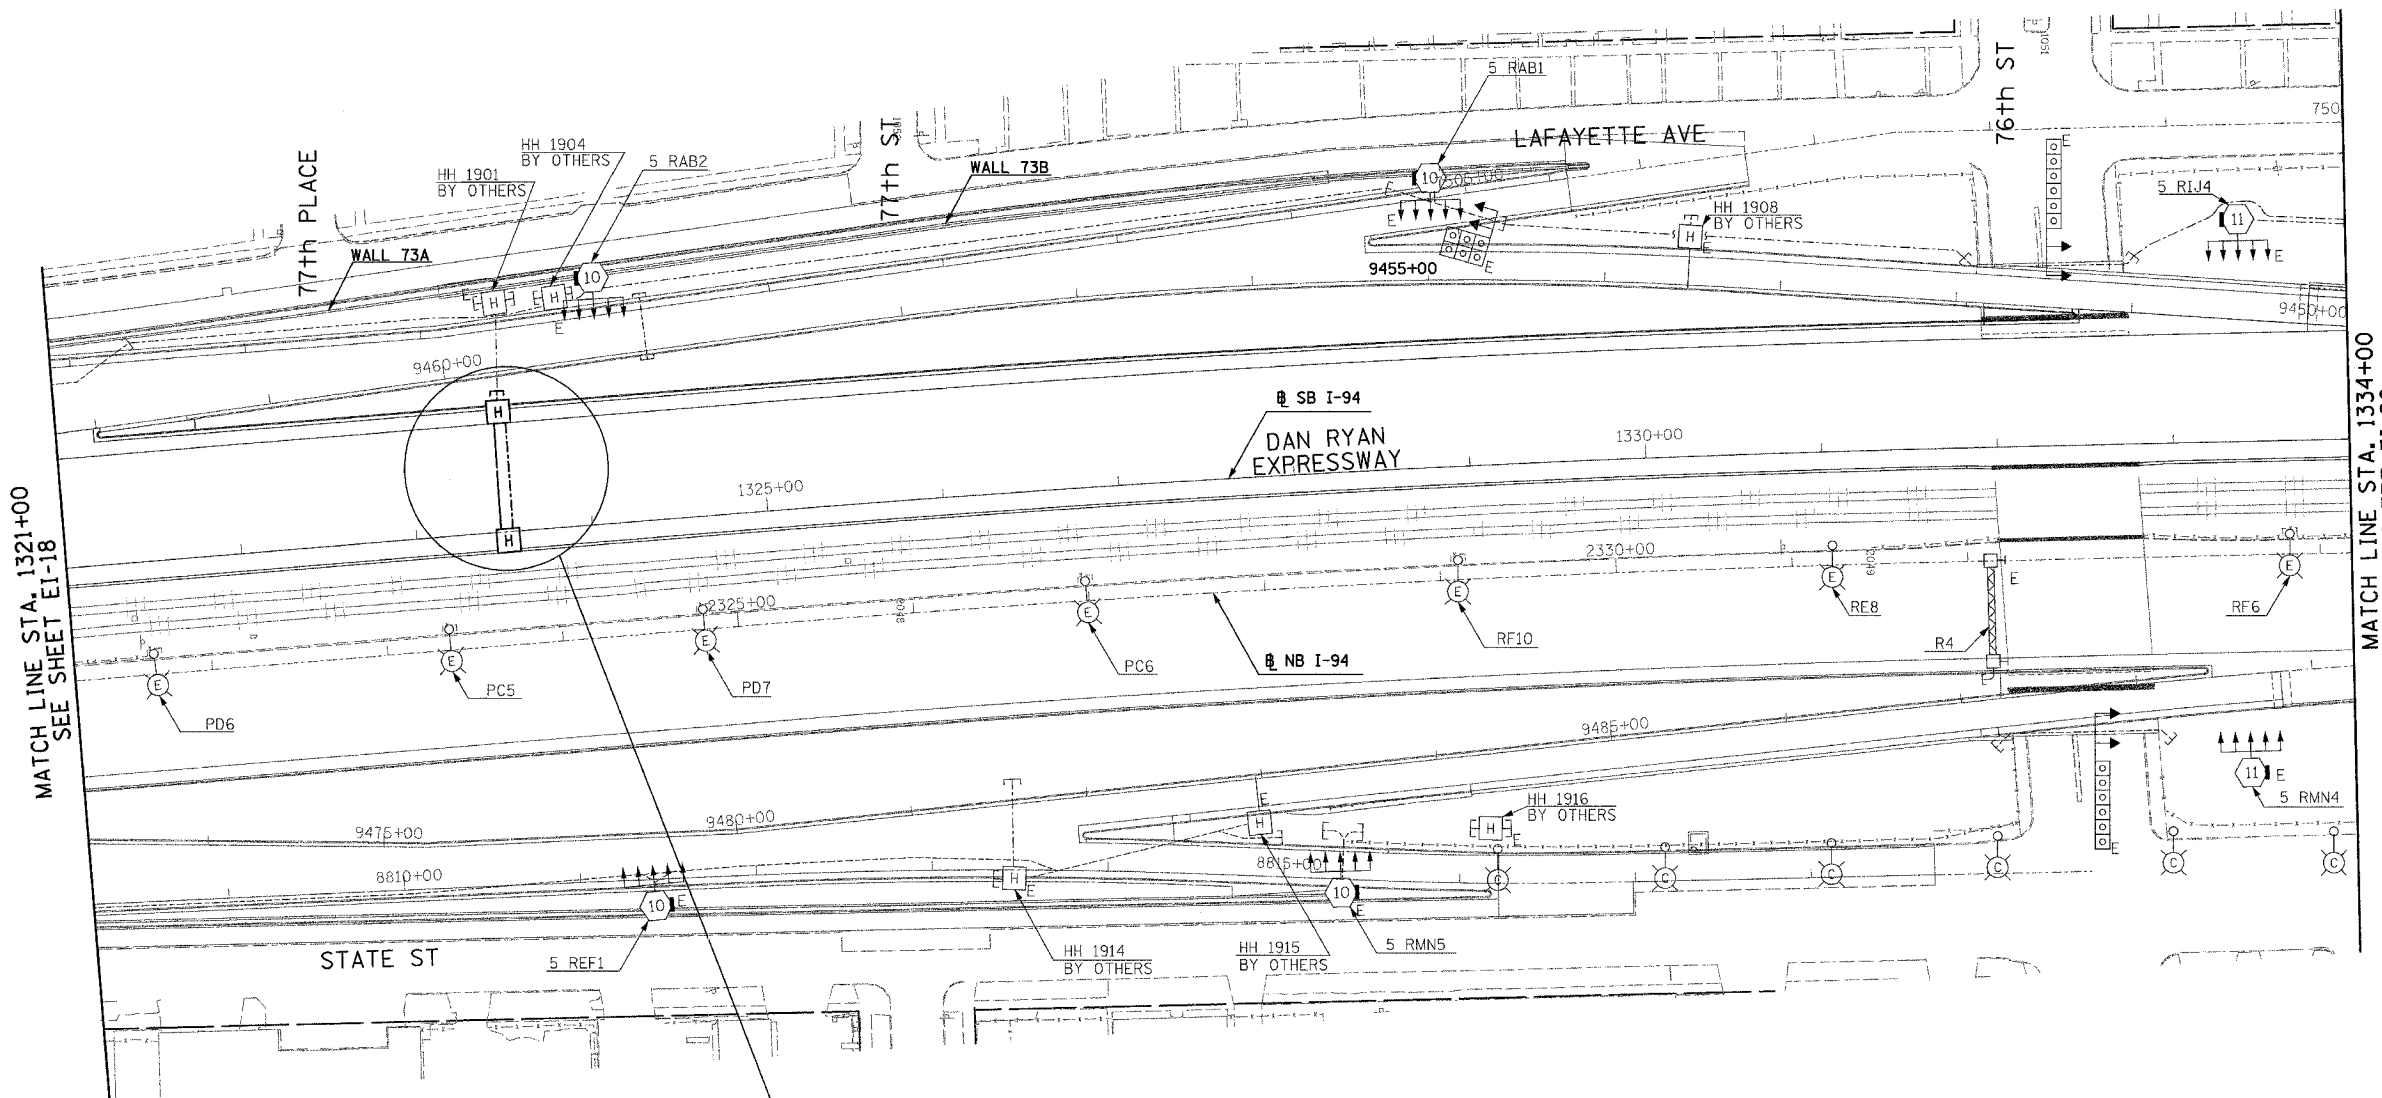

MATCH LINE STA. 1321+00
SEE SHEET EI-18

MATCH LINE STA. 1334+00
SEE SHEET EI-20

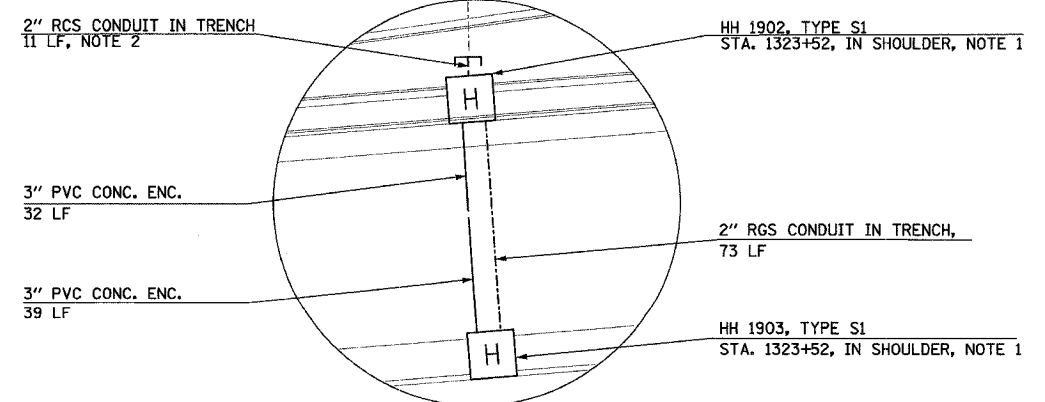

23C/EI-19

REVISIONS	
NAME	DATE

ILLINOIS DEPARTMENT OF TRANSPORTATION
F.A.I. 94 (DAN RYAN EXPRESSWAY)

ELECTRICAL INFRASTRUCTURE PLANS
PROPOSED IMPROVEMENTS

SCALE: 1"=50' DRAWN BY: VK
DATE: MARCH 1, 2006 CHECKED BY: TM

SINGH 300 W. ADAMS ST.
CHICAGO, IL 60606
SINGH & ASSOCIATES, INC. TEL: (312) 629-0240
CONSULTING ENGINEERS FAX: (312) 629-8449

2/20/2006 2:42:55 PM