


PLAN

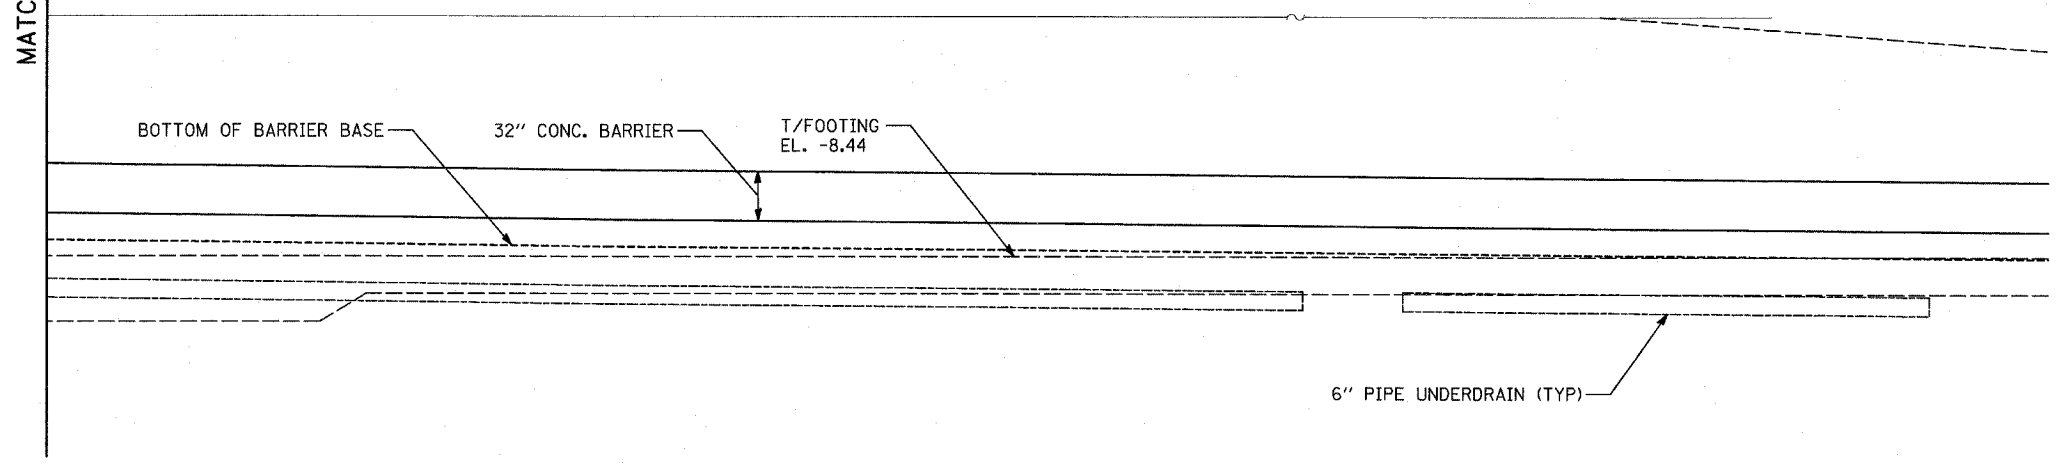

ELEVATION

TYLIN INTERNATIONAL

REVISIONS	
NAME	DATE

ILLINOIS DEPARTMENT OF TRANSPORTATION
 F.A.I. 94 (DAN RYAN EXPRESSWAY)
 TYPICAL SECTIONS AND DETAILS:
 CHICAGO RAIL LINK, NORFOLK SOUTHERN AND
 BELT RAILWAY OVERPASS FOOTINGS &
 UNDERDRAIN DETAILS SHEET 3 OF 3

SCALE: NONE
 DATE: MARCH 7, 2006

DRAWN BY: TB, KA
 CHECKED BY: TGB