



PLAN	REVISIONS	DATE
NO.	NO.	
NO.	NO.	
NO.	NO.	

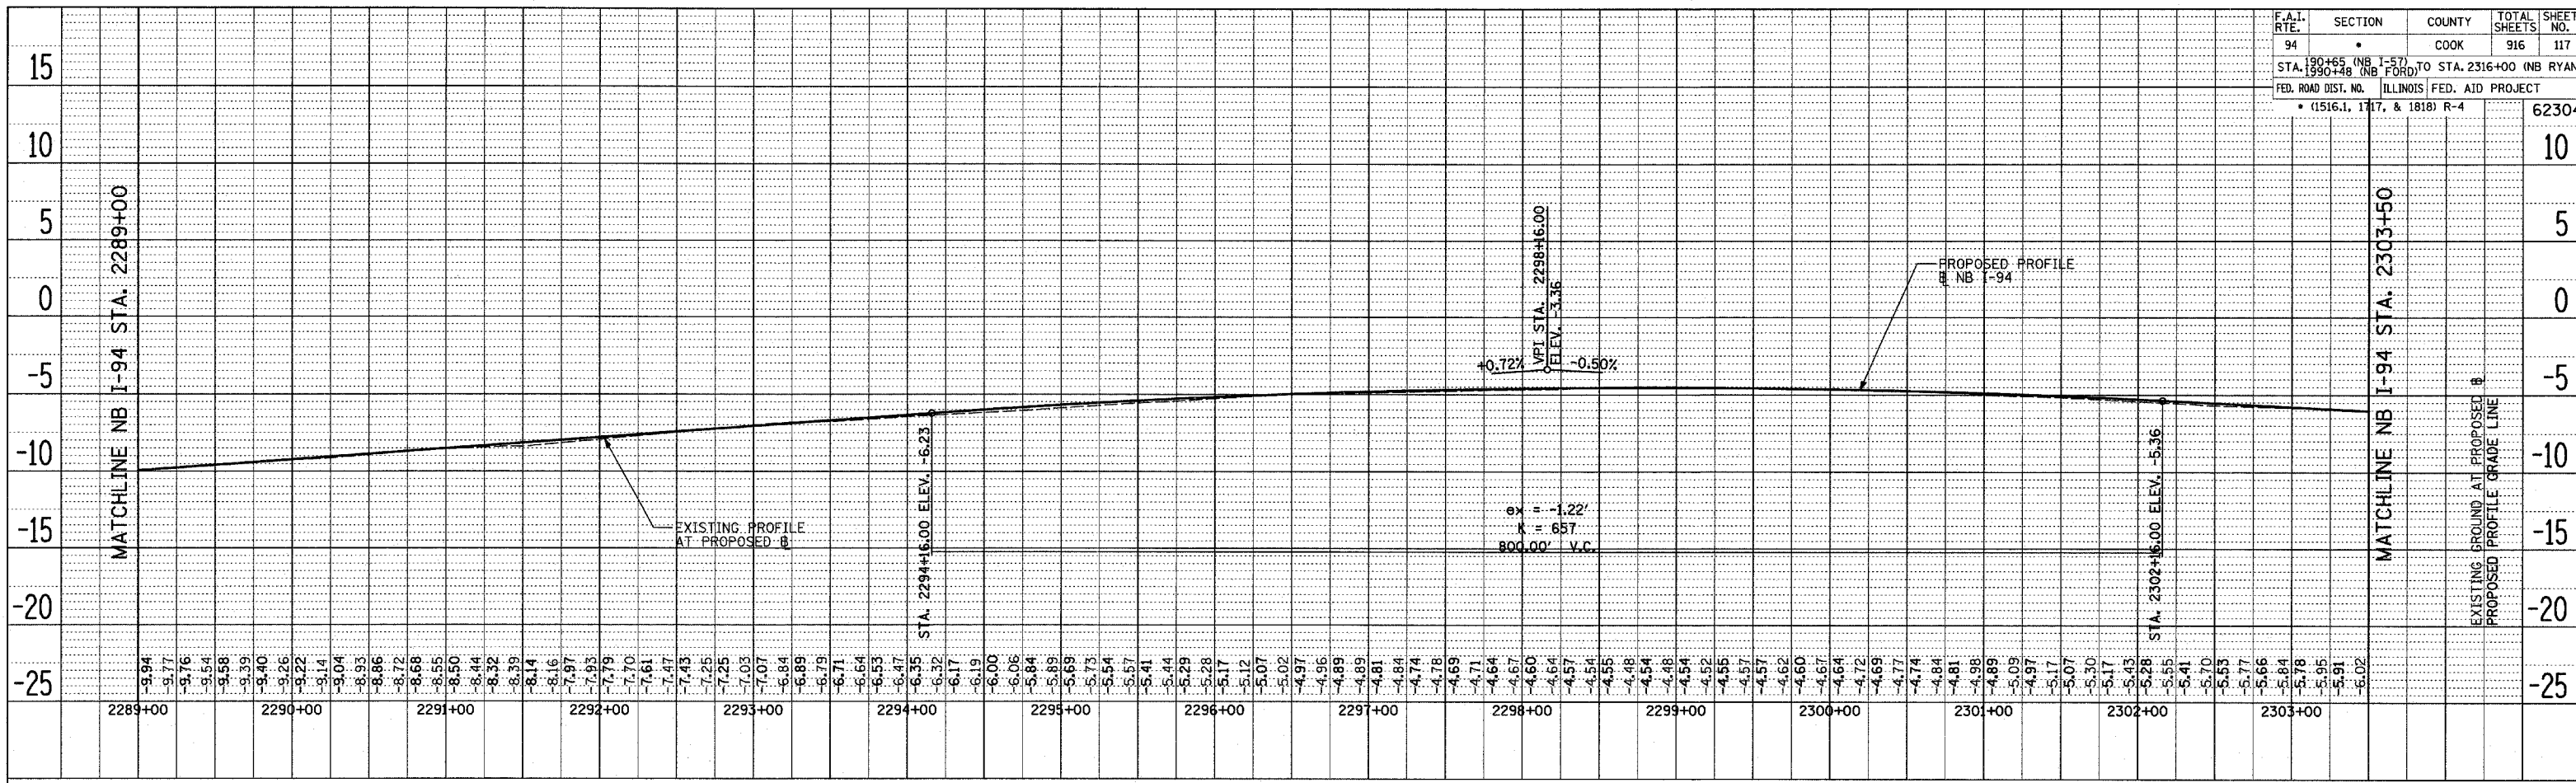

NB I-94 (DAN RYAN EXPRESSWAY)

PLAN	REVISIONS	DATE
NO.	NO.	
NO.	NO.	
NO.	NO.	

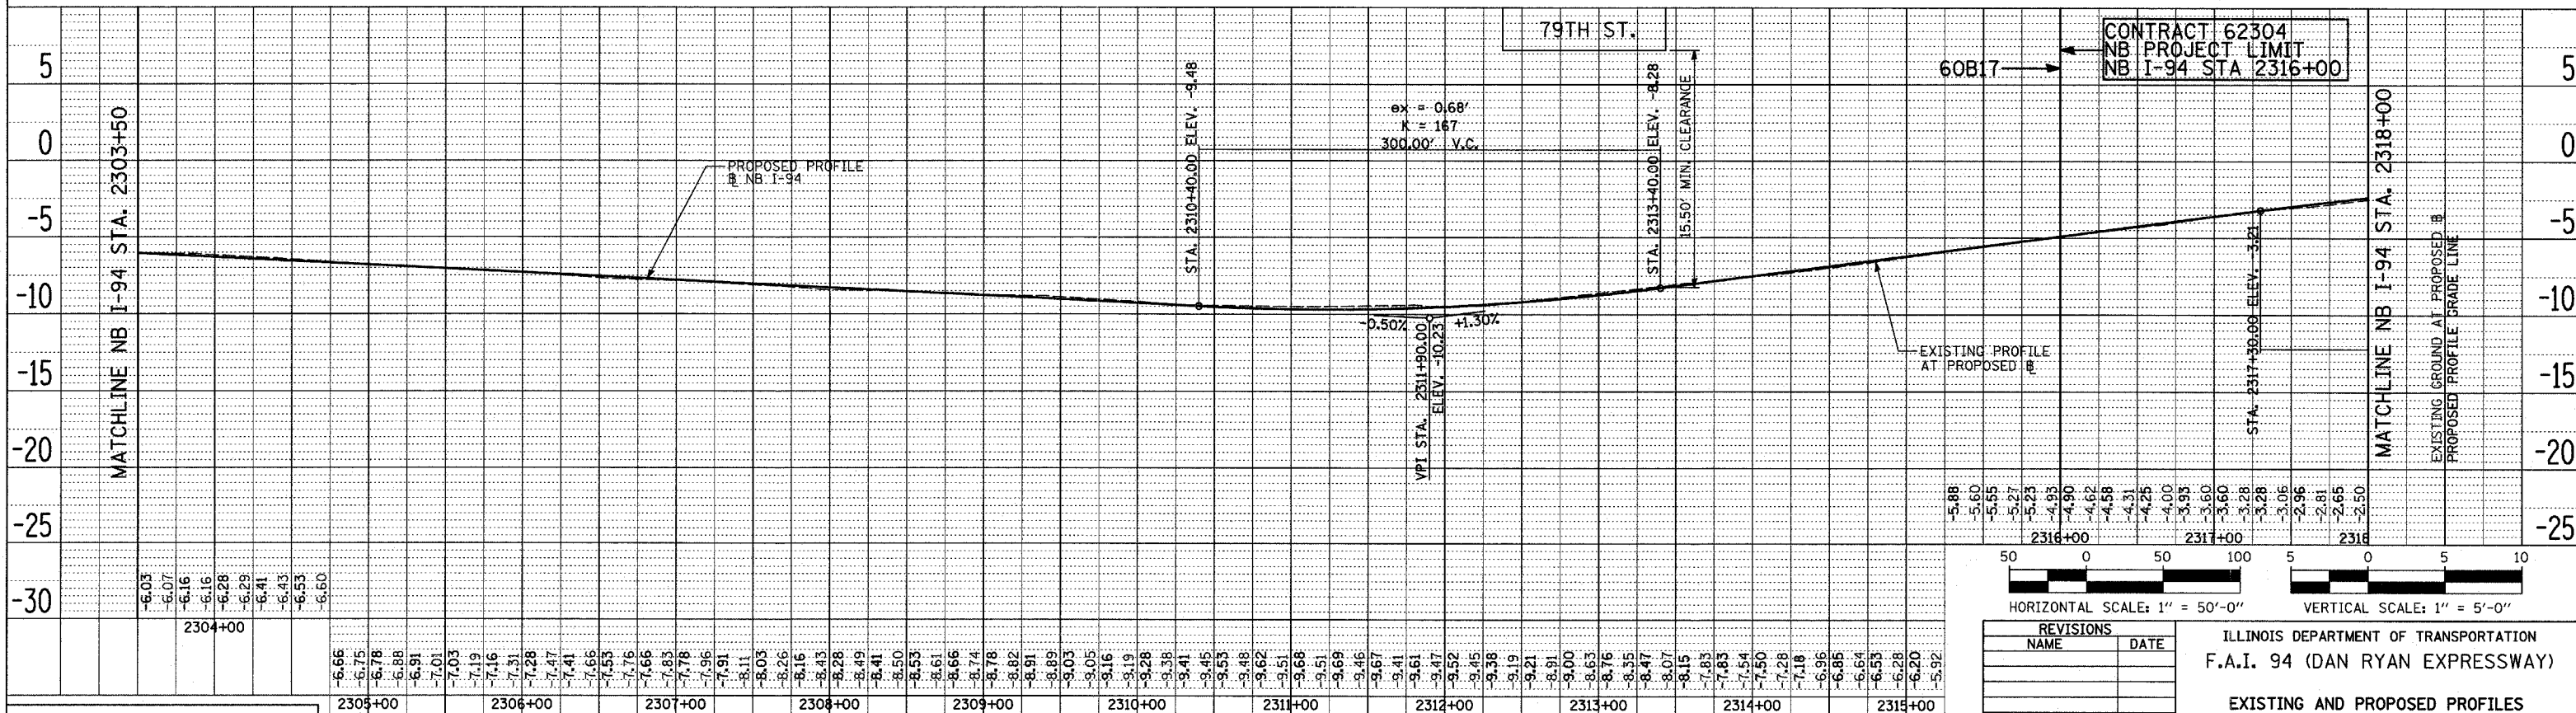

NB I-94 (DAN RYAN EXPRESSWAY)

TYLIN INTERNATIONAL

REVISIONS	
NAME	DATE

ILLINOIS DEPARTMENT OF TRANSPORTATION
F.A.I. 94 (DAN RYAN EXPRESSWAY)

EXISTING AND PROPOSED PROFILES
NB I-94 (DAN RYAN EXPRESSWAY)
STA. 2289+00.00 TO 2318+00.00

SCALE: 1"=50' HORIZ.
1"=5' VERT.

DATE: MARCH 7TH, 2006

DRAWN BY: JPM
CHECKED BY: MPG