




F.A.I. RTE.	SECTION	COUNTY	TOTAL SHEETS	SHEET NO.
94	•	COOK	916	118
STA. 190+65 (NB I-57) TO STA. 2316+00 (NB RYAN)				
FED. ROAD DIST. NO. ILLINOIS FED. AID PROJECT				
• (1516.1, 1417, & 1818) R-4				
				62304

PLAN	SURVEYED	DATE
NO.	PLOTTED	
	ALIGNMENT CHECKED	
	ADD FILE NAME	

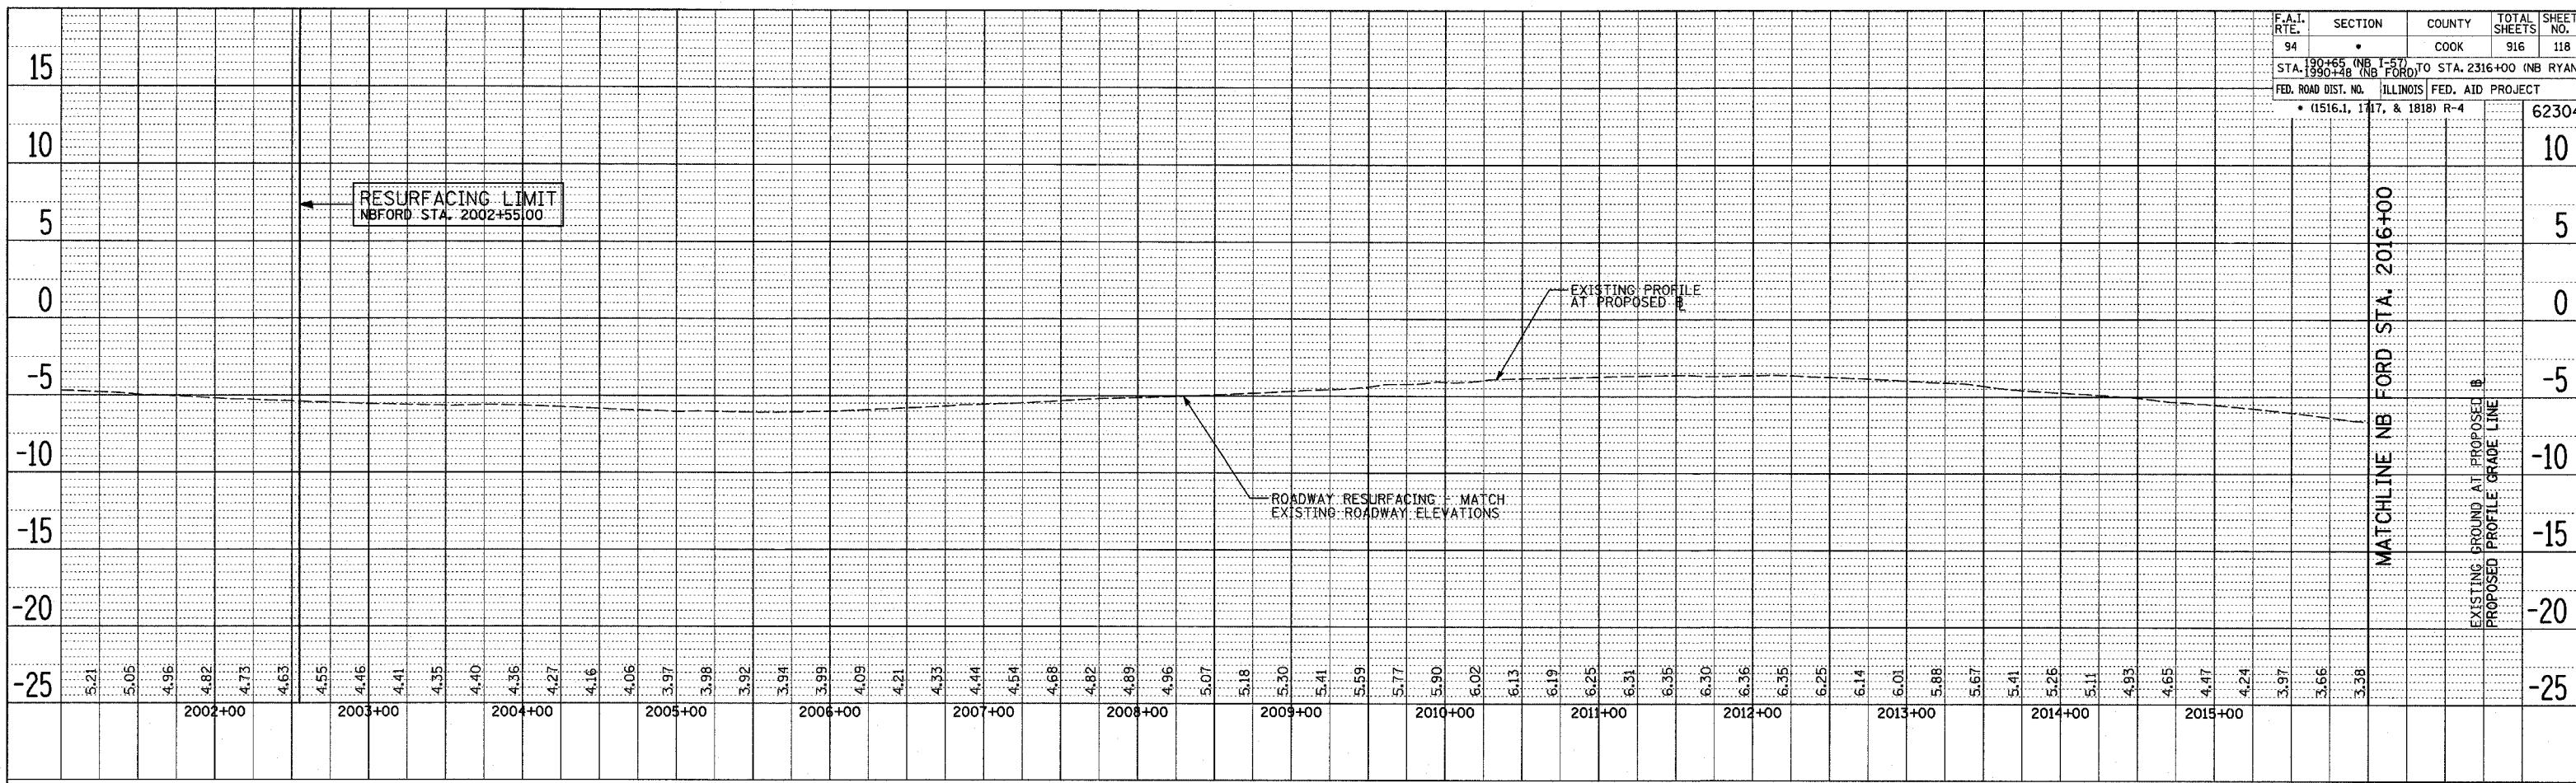

NB I-94 (BISHOP FORD FREEWAY)

PLAN	SURVEYED	DATE
NO.	PLOTTED	
	ALIGNMENT CHECKED	
	ADD FILE NAME	

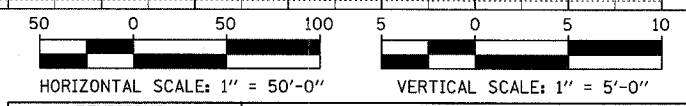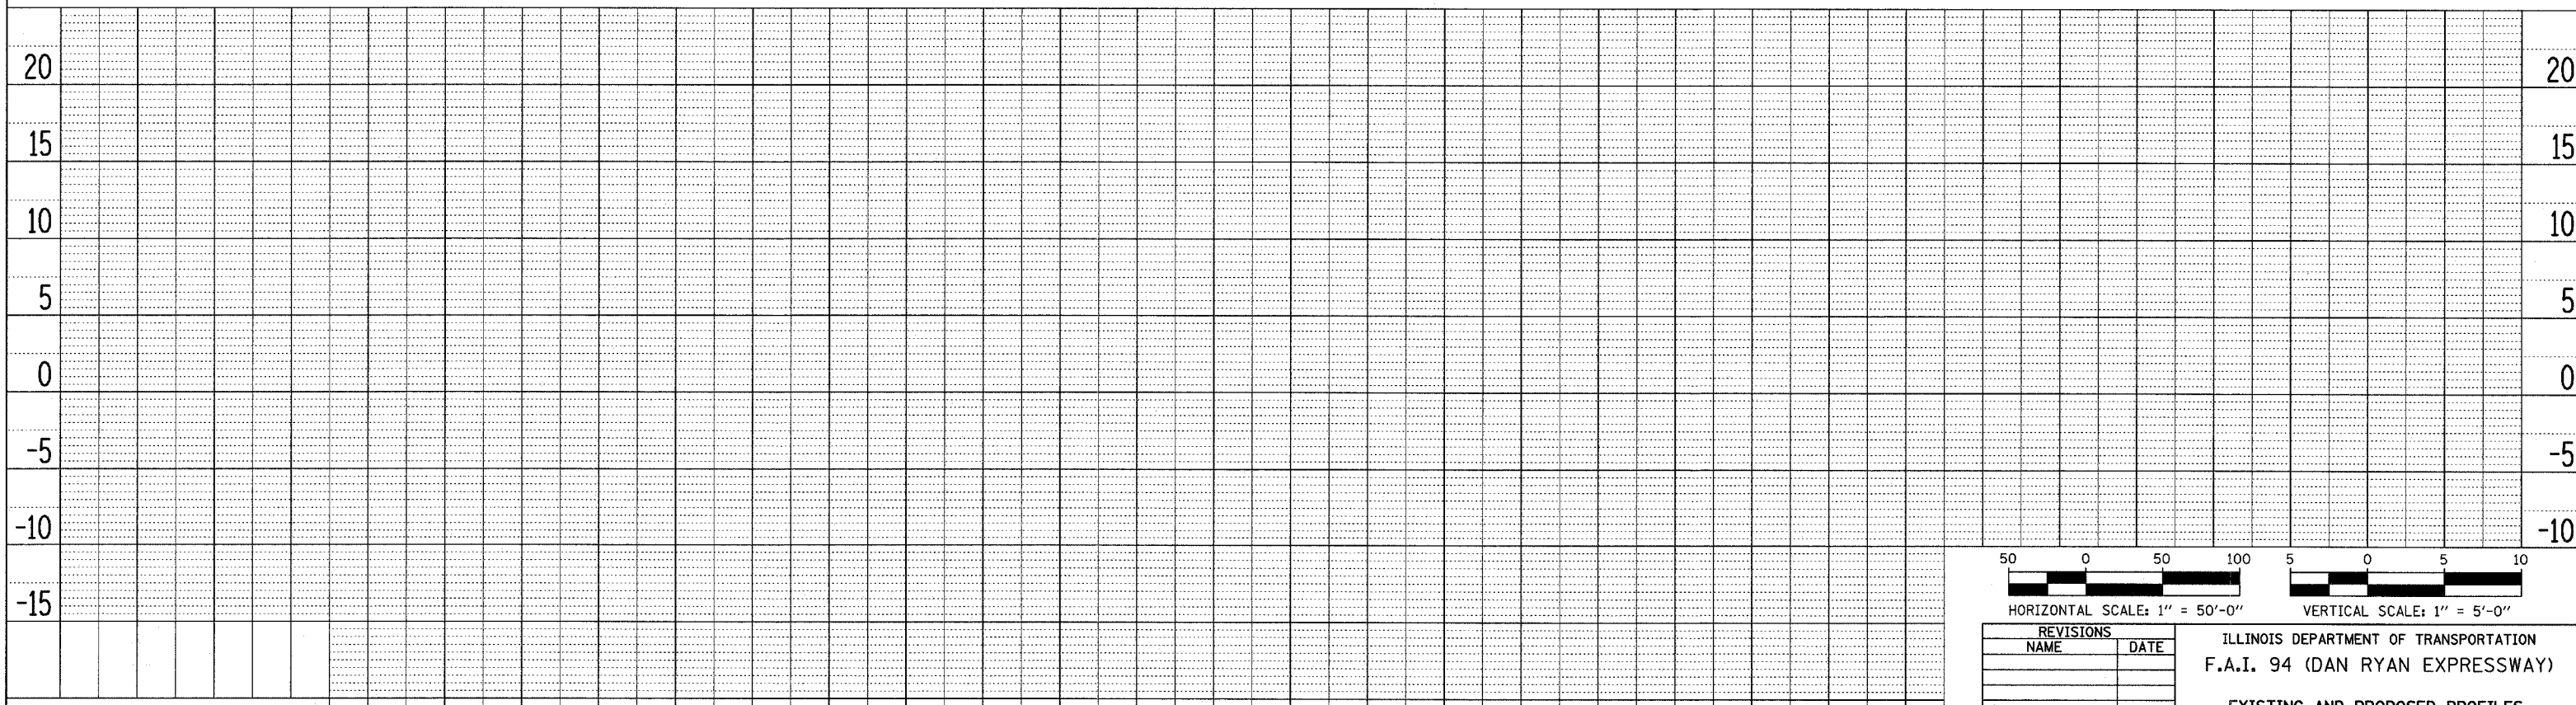

REVISIONS	
NAME	DATE

ILLINOIS DEPARTMENT OF TRANSPORTATION  
 F.A.I. 94 (DAN RYAN EXPRESSWAY)  
 EXISTING AND PROPOSED PROFILES  
 NB I-94 (BISHOP FORD FREEWAY)  
 STA. 2002+55.00 TO 2016+00.00  
 SCALE: 1"=50' HORIZ.  
 1"=5' VERT.  
 DATE: MARCH 7TH, 2006  
 DRAWN BY: JPM  
 CHECKED BY: MPG

TYLIN INTERNATIONAL