
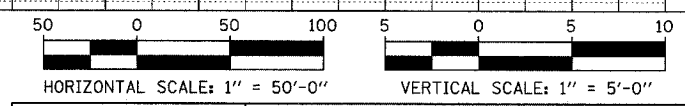
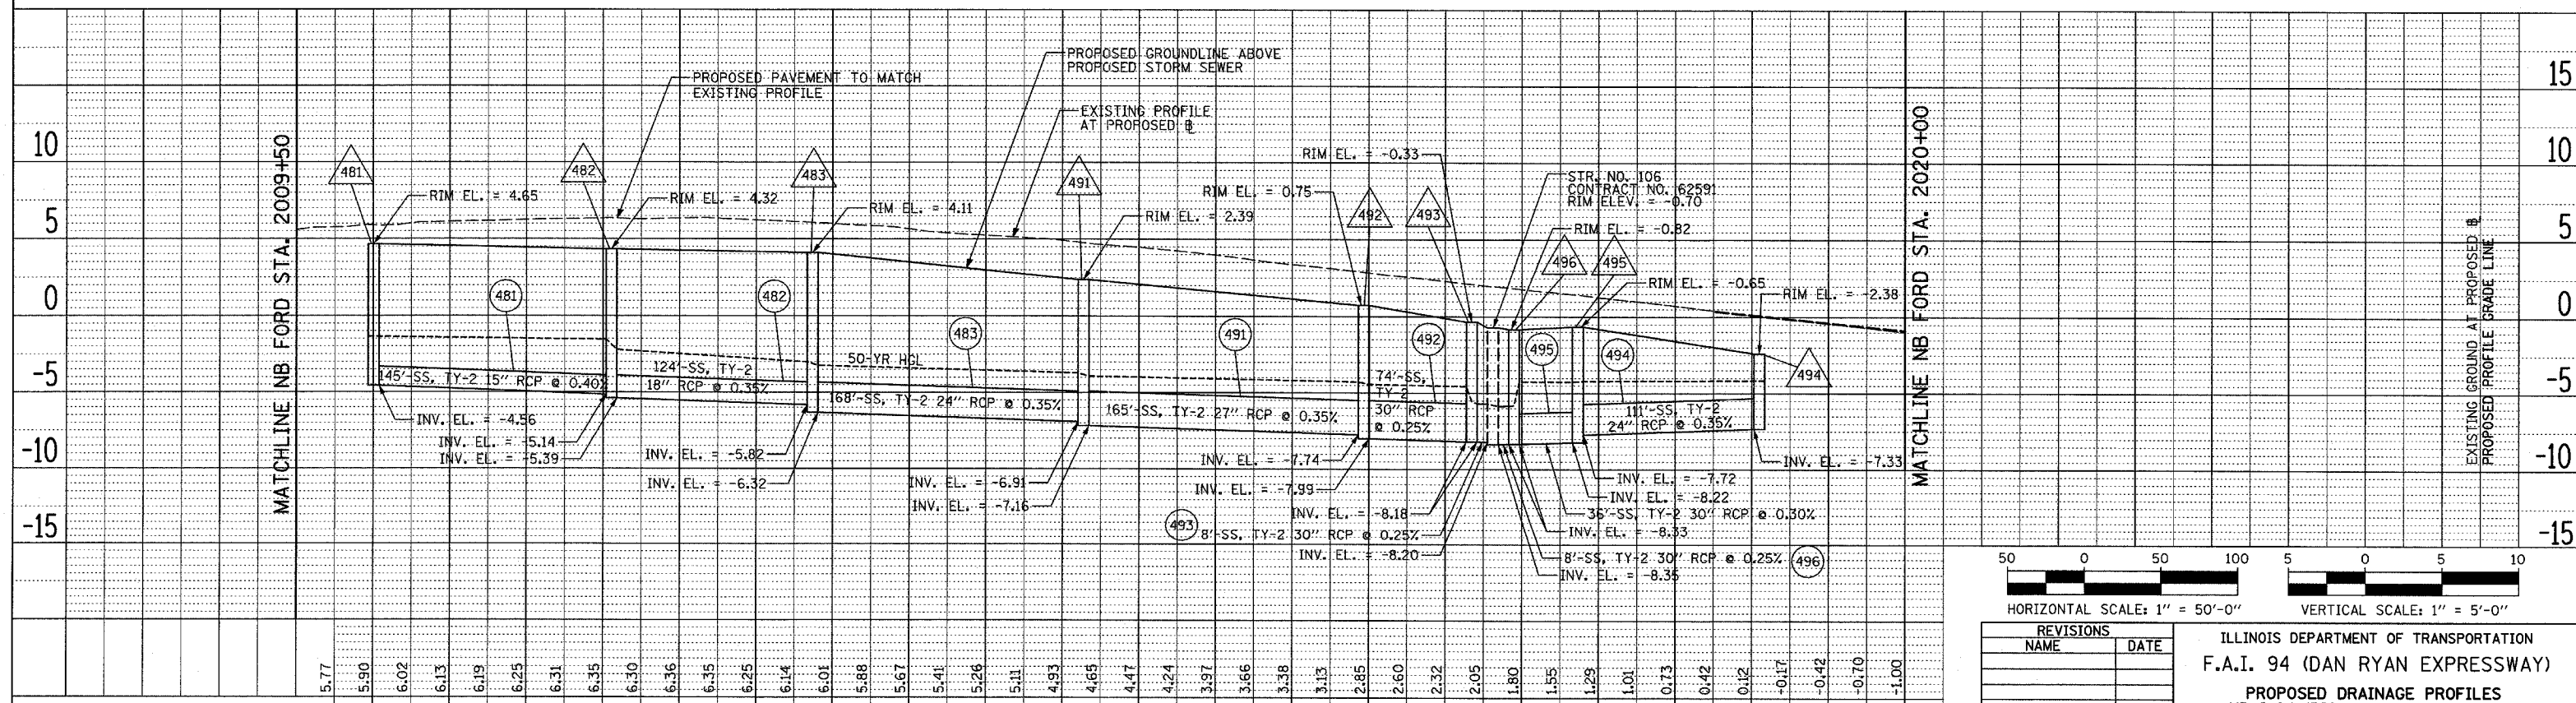


F.A.I. RTE.	SECTION	COUNTY	TOTAL SHEETS	SHEET NO.
94		COOK	916	367
STA. 190+65 (NB I-57) TO STA. 2316+00 (NB RYAN)				
FED. ROAD DIST. NO. ILLINOIS FED. AID PROJECT				
• (1516.1, 1717, & 1818) R-4				
				62304

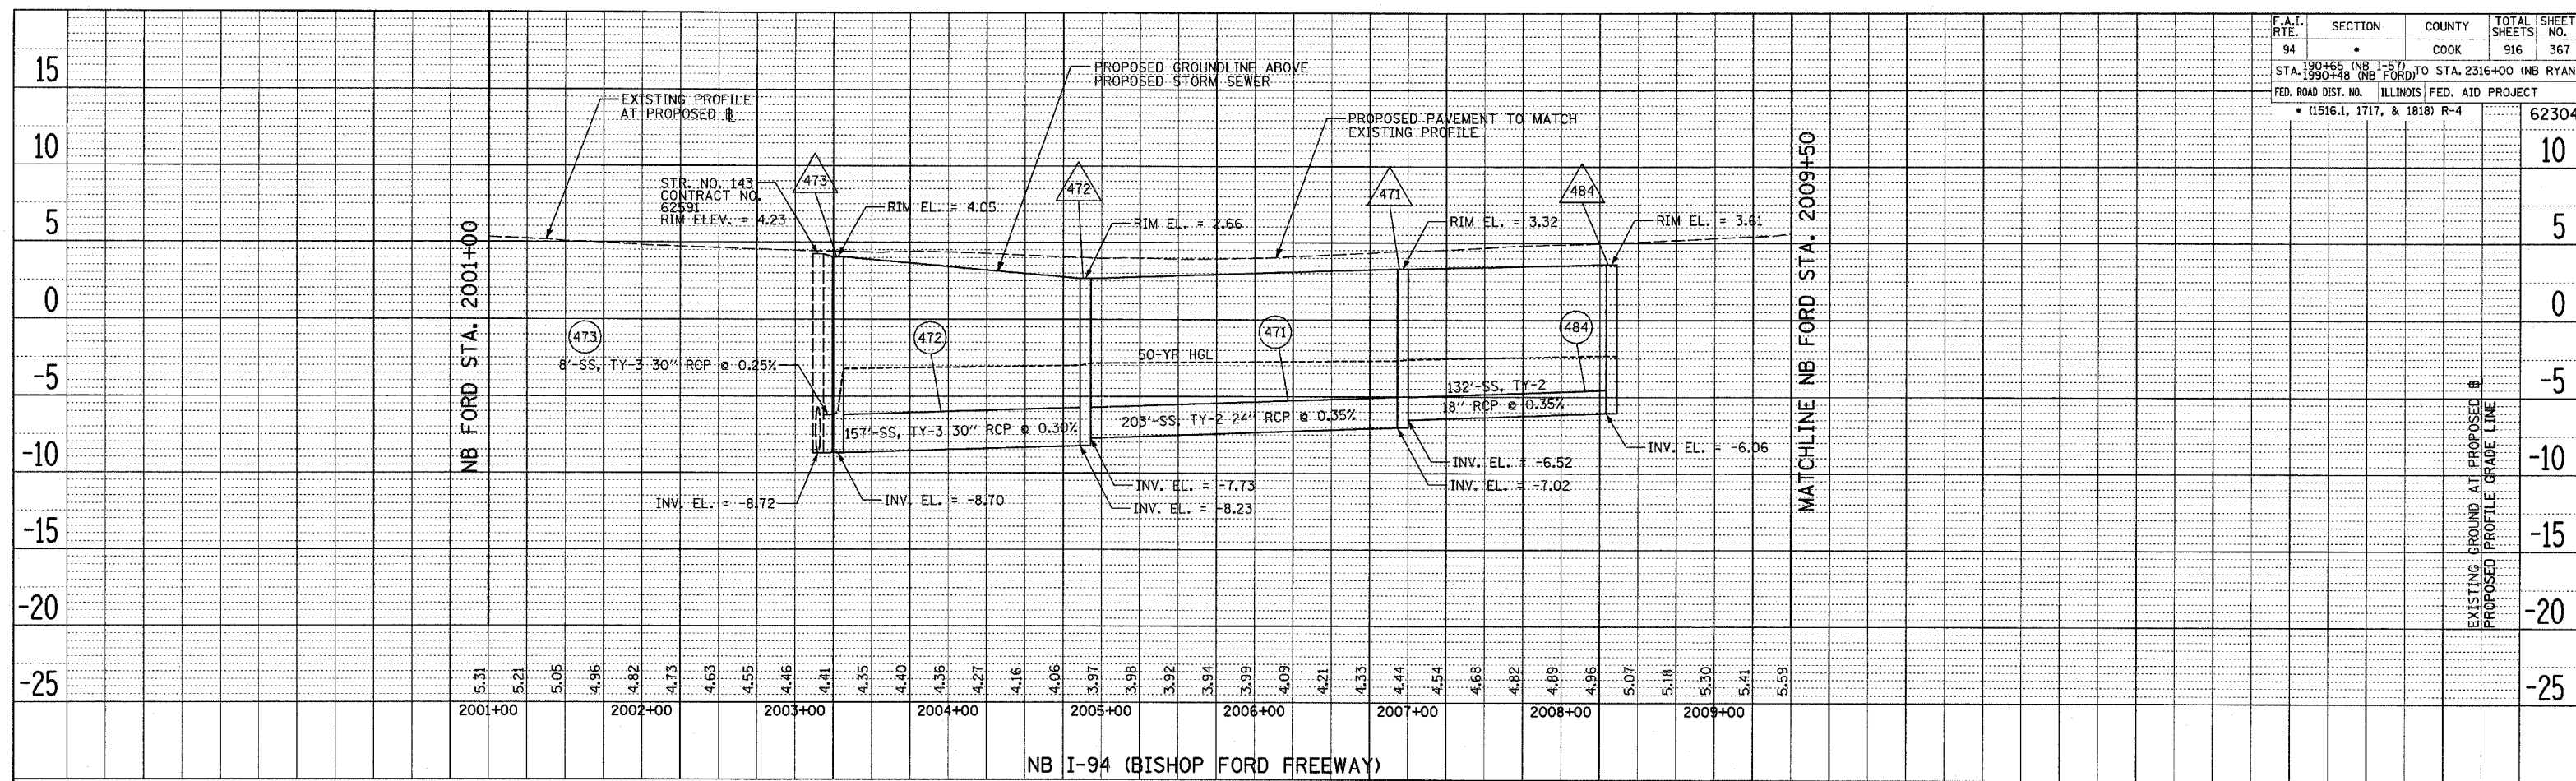

REVISIONS	
NAME	DATE

ILLINOIS DEPARTMENT OF TRANSPORTATION  
 F.A.I. 94 (DAN RYAN EXPRESSWAY)  
 PROPOSED DRAINAGE PROFILES  
 NB I-94 (BISHOP FORD FREEWAY)  
 NB FORD STA. 2001+00 TO 2020+00  
 SHEET 7 OF 8

SCALE: 1"=50' HORIZ.  
 1"=5' VERT.  
 DATE: MARCH 7TH, 2006

DRAWN BY: NSB/BK  
 CHECKED BY: DA

DATE: \_\_\_\_\_  
 BY: \_\_\_\_\_  
 SURVEYED \_\_\_\_\_  
 ALIGNED \_\_\_\_\_  
 CHECKED \_\_\_\_\_  
 PLAN NO. \_\_\_\_\_  
 NOTE BOOK NO. \_\_\_\_\_  
 PT. OF WAY CHECKED \_\_\_\_\_  
 PAID FILE NAME \_\_\_\_\_

DATE: \_\_\_\_\_  
 BY: \_\_\_\_\_  
 SURVEYED \_\_\_\_\_  
 ALIGNED \_\_\_\_\_  
 CHECKED \_\_\_\_\_  
 PLAN NO. \_\_\_\_\_  
 NOTE BOOK NO. \_\_\_\_\_  
 PT. OF WAY CHECKED \_\_\_\_\_  
 PAID FILE NAME \_\_\_\_\_

TYLIN INTERNATIONAL

NB I-94 (BISHOP FORD FREEWAY)

DATE PLOTTED: 03/07/06 11:53:40 AM