


F.A.I. RTE.	SECTION	COUNTY	TOTAL SHEETS	SHEET NO.
94		COOK	916	477
STA. 190+65 (NB I-57) TO STA. 2316+00 (NB RYAN)				
FED. ROAD DIST. NO. ILLINOIS FED. AID PROJECT				
• (1516.1, 1717, & 1818) R-4				

P:\02\7\3\road\620\maw\2005\03\3.dwg
 4/29/06 4:29:48 PM
 3/3/2006

SEE SHEET 2 of 3
MATCHLINE STA. 1287+00 SB DAN RYAN

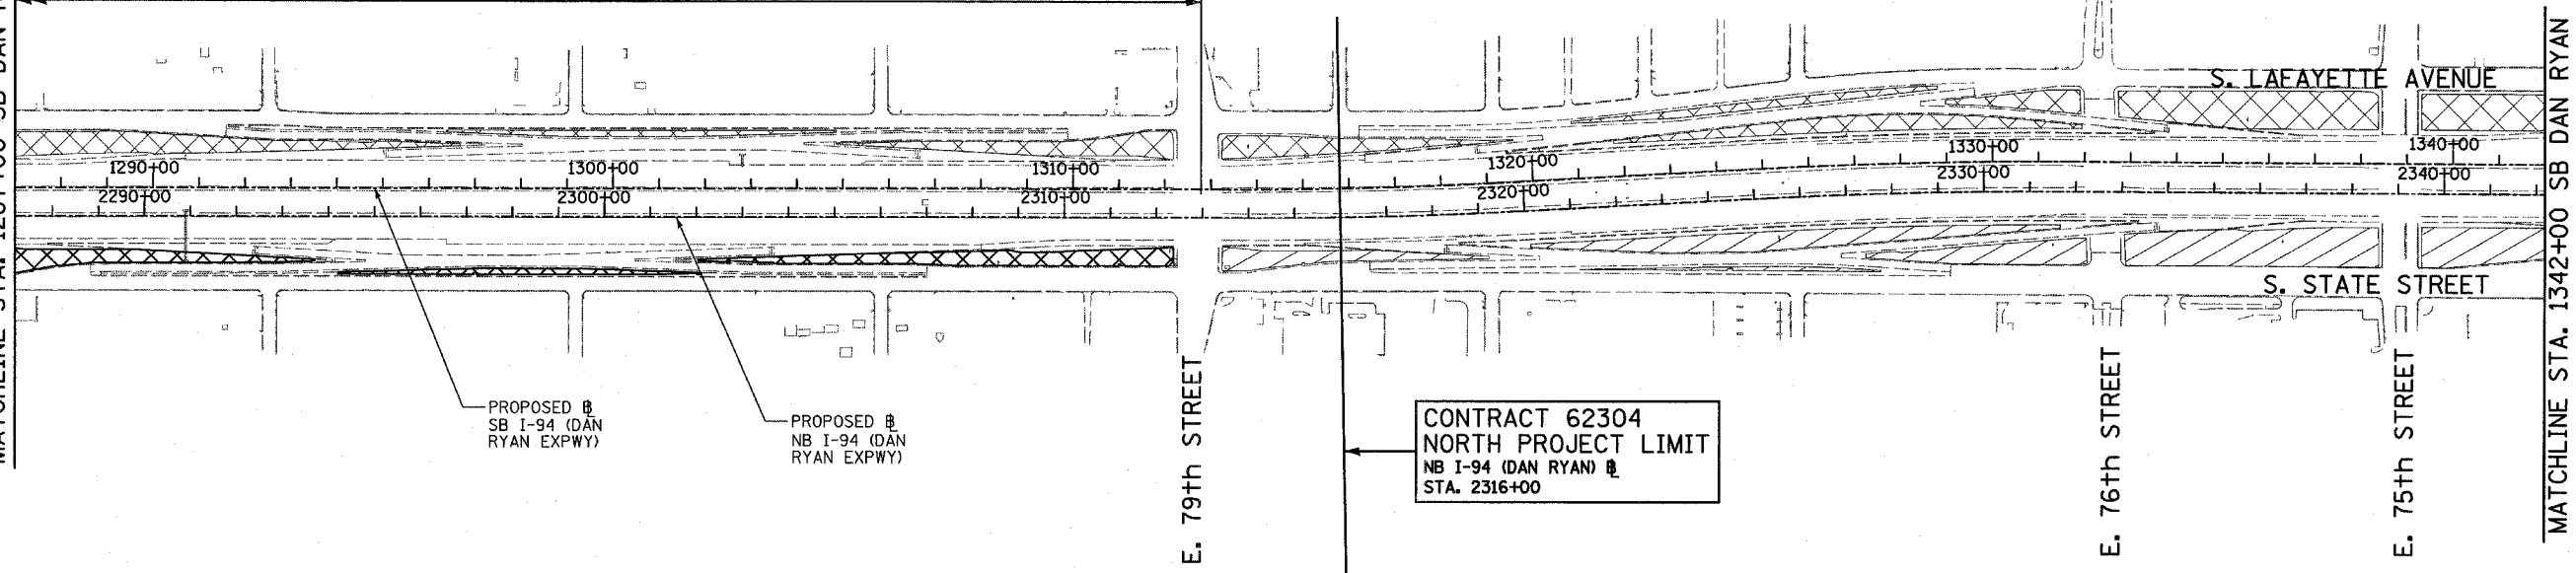


5948 SQ YD = 1.25 AC (CONT. PREV. SHEET)




CONTRACT 62304
NORTH PROJECT LIMIT
NB I-94 (DAN RYAN) @
STA. 2316+00

MATCHLINE STA. 1342+00 SB DAN RYAN

LEGEND

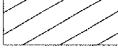-  MOWING AREAS THIS CONTRACT
-  MOWING AREAS CONTRACTS 62593 & 60B18
-  MOWING AREAS CONTRACT 60B17

MATCHLINE STA. 1342+00 SB DAN RYAN

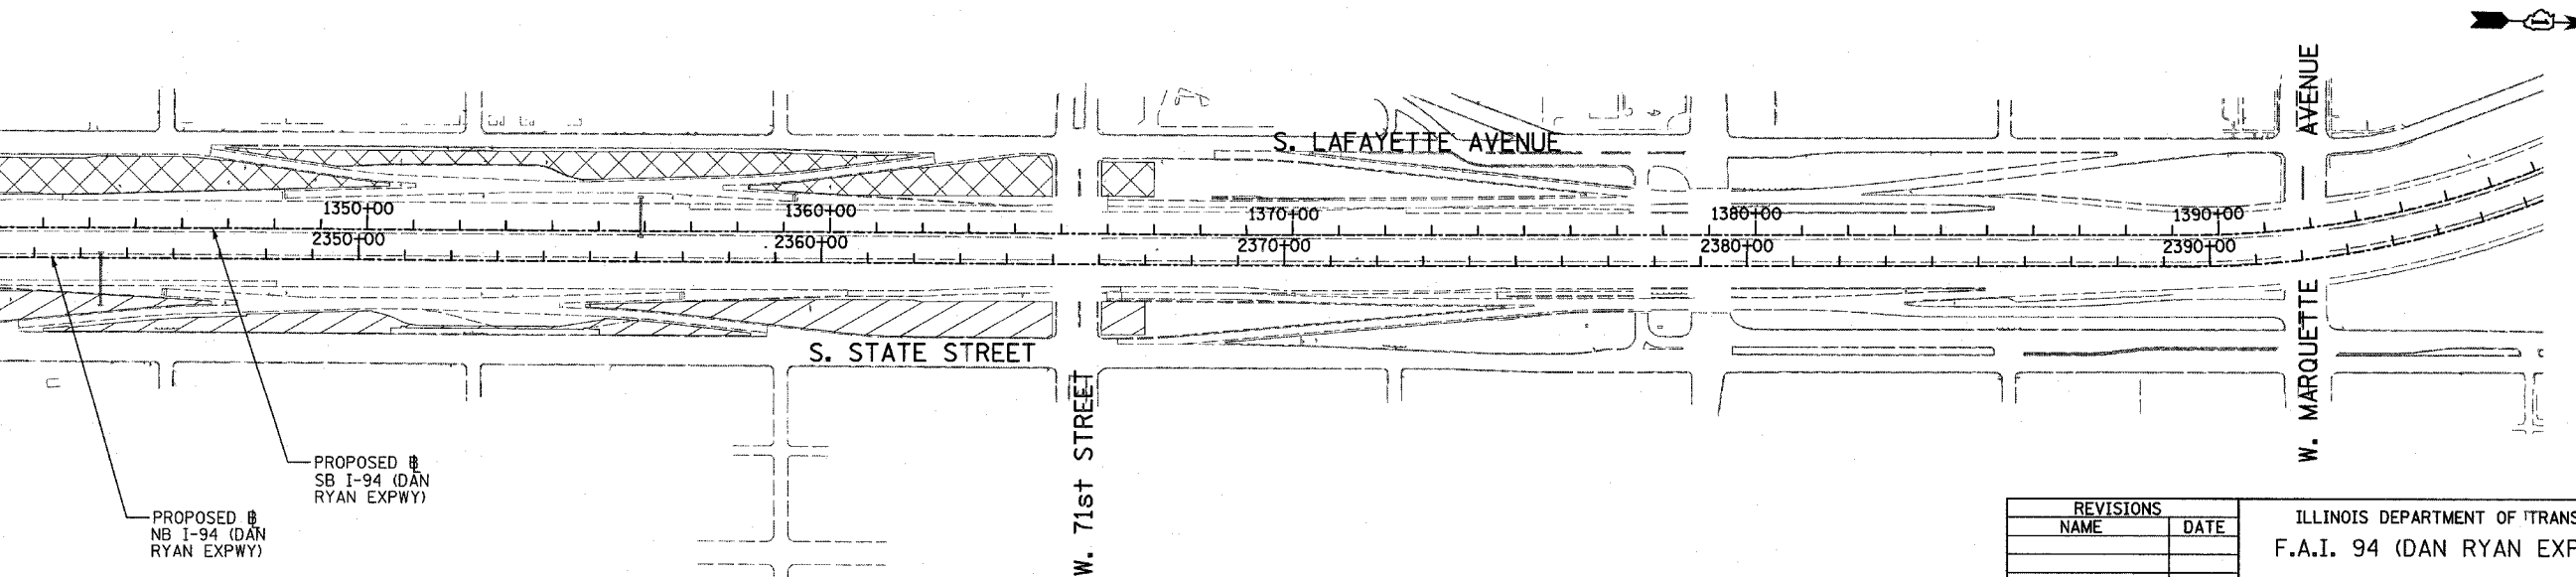


PROPOSED SB I-94 (DAN RYAN EXPWY)
PROPOSED NB I-94 (DAN RYAN EXPWY)

REVISIONS	
NAME	DATE

ILLINOIS DEPARTMENT OF TRANSPORTATION
F.A.I. 94 (DAN RYAN EXPRESSWAY)

MOWING AREAS
SHEET 3 OF 3

SCALE: 1" = 200'
DATE: MARCH 7, 2006
DRAWN BY: RTM
CHECKED BY: MPG

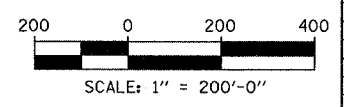

TYLIN INTERNATIONAL