


F.A.I. RTE.	SECTION	COUNTY	TOTAL SHEETS	SHEET NO.
94	*	COOK	96	480
STA. 191+66	TO STA. 204+92			
FED. ROAD DIST. NO.	ILLINOIS FED. AID PROJECT			
* (1516.1, 1717, & 1818) R-4			62304	

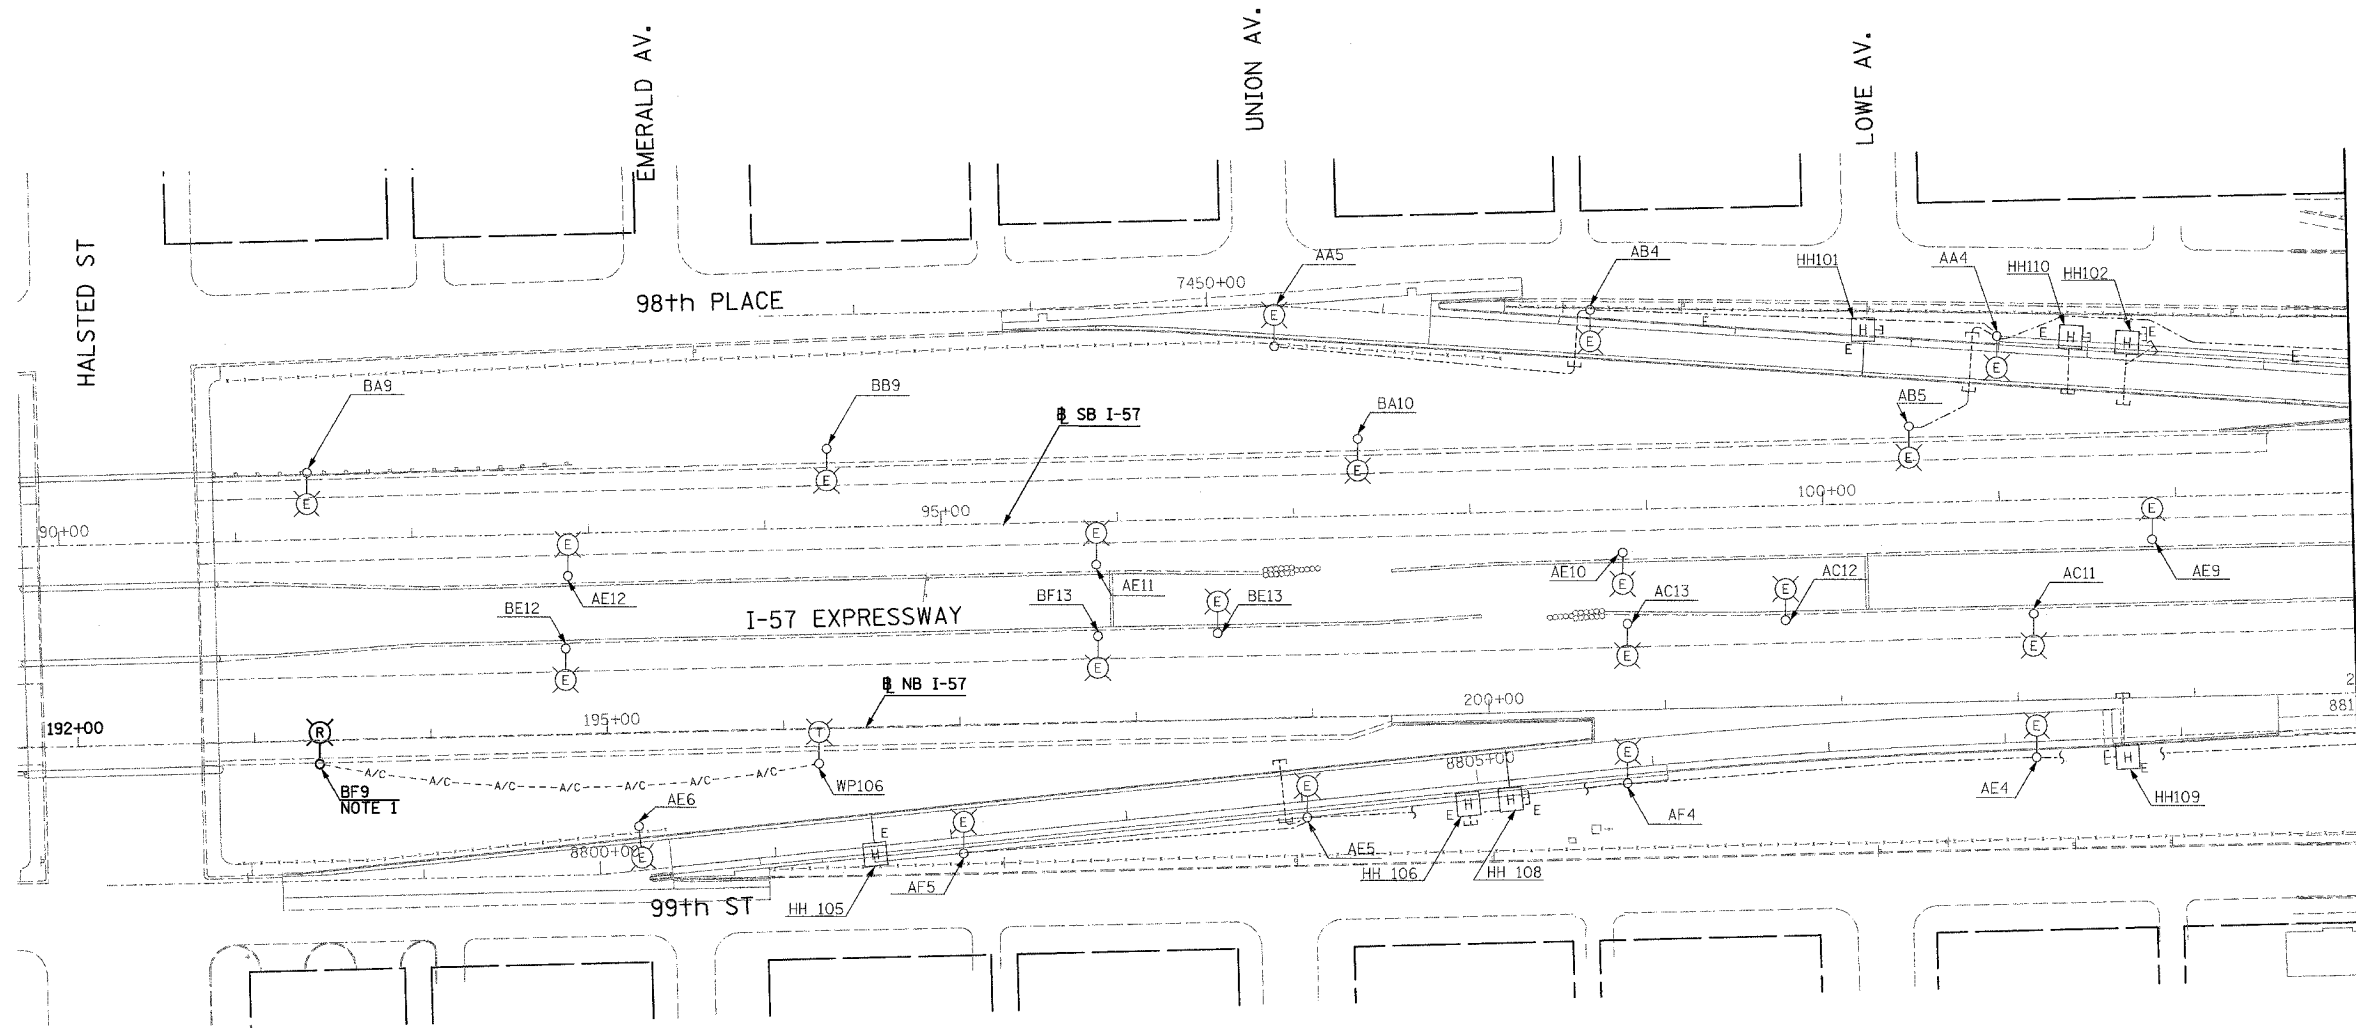


NOTES:

- ROADWAY LIGHT POLES AND AERIAL CABLE SHALL BE REMOVED UNDER CONTRACT 62937. FOUNDATION REMOVAL SHALL BE INCLUDED AS PART OF THIS CONTRACT (62304).



MATCHLINE STA. 204+92
SEE SHEET EL-02

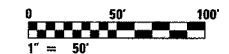

20/EL-01

SINGH
SINGH & ASSOCIATES, INC.
CONSULTING ENGINEERS

300 W. ADAMS ST.
CHICAGO, IL 60606
TEL: (312) 629-0240
FAX: (312) 629-8449

REVISIONS	
NAME	DATE

ILLINOIS DEPARTMENT OF TRANSPORTATION
F.A.I. 94 (DAN RYAN EXPRESSWAY)
ROADWAY LIGHTING AND SURVEILLANCE PLANS
EXISTING CONDITIONS AND DEMOLITION
STA. 191+66 TO STA. 204+92

SCALE: 1"=50'
DATE: MARCH 7, 2006

DRAWN BY: YJ
CHECKED BY: TM

11:26:06 AM
3/7/2006