


F.A.I. RTE.	SECTION	COUNTY	TOTAL SHEETS	SHEET NO.
94	*	COOK	96	482
STA. 217+92	TO STA. 231+50			
FED. ROAD DIST. NO.	ILLINOIS FED. AID PROJECT			
* (1516.1, 1717, & 1818) R-4			62304	

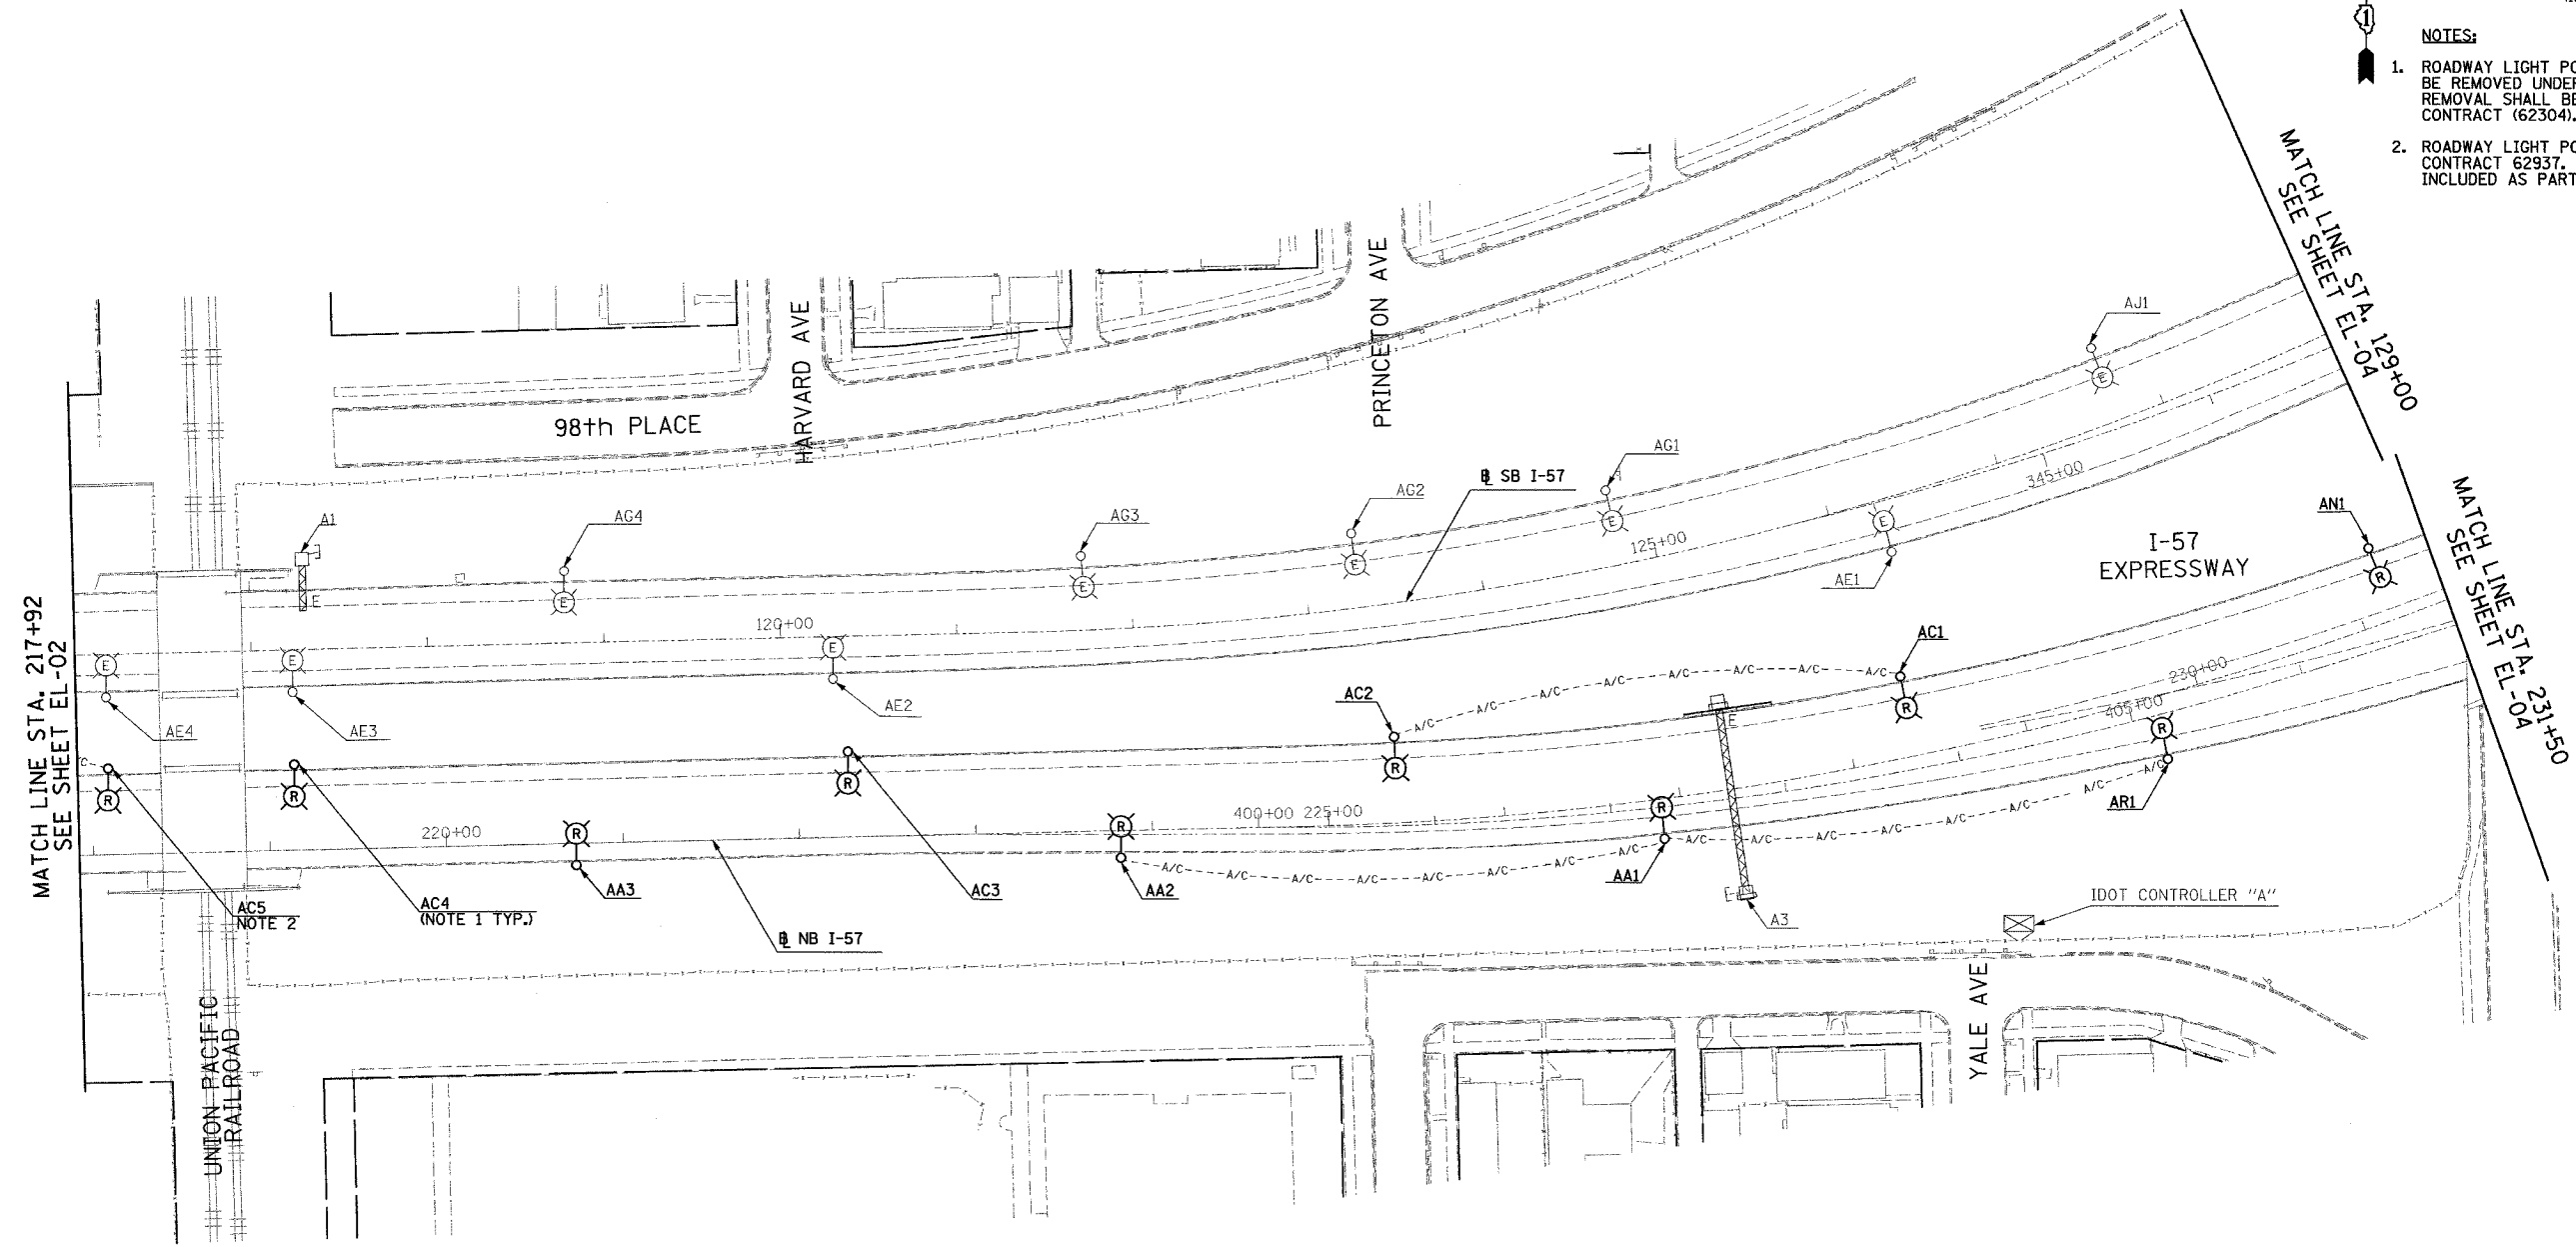

NOTES:

1. ROADWAY LIGHT POLES AND AERIAL CABLE SHALL BE REMOVED UNDER CONTRACT 62583. FOUNDATION REMOVAL SHALL BE INCLUDED AS PART OF THIS CONTRACT (62304).
2. ROADWAY LIGHT POLE SHALL BE REMOVED UNDER CONTRACT 62937. FOUNDATION REMOVAL SHALL BE INCLUDED AS PART OF THIS CONTRACT (62304).



20/EL-03

SINGH
SINGH & ASSOCIATES, INC.
CONSULTING ENGINEERS

300 W. ADAMS ST.
CHICAGO, IL 60606
TEL: (312) 629-0240
FAX: (312) 629-8449

REVISIONS	
NAME	DATE

ILLINOIS DEPARTMENT OF TRANSPORTATION
F.A.I. 94 (DAN RYAN EXPRESSWAY)
ROADWAY LIGHTING AND SURVEILLANCE PLANS
EXISTING CONDITIONS AND DEMOLITION
STA. 217+92 TO STA. 231+50
SCALE: 1"=50'
DATE: MARCH 7, 2006
DRAWN BY: YJ
CHECKED BY: TM

3/7/2006 11:24:39 AM j:\715\sgm\1021\153b_01\03-220157