


F.A.I. RTE.	SECTION	COUNTY	TOTAL SHEETS	SHEET NO.
94		COOK	416	485
STA. 2037+20		TO STA. 2024+00		
FED. ROAD DIST. NO.		ILLINOIS	FED. AID PROJECT	
		(1516.1, 1717, & 1818) R-4		62304

NOTES:

- ROADWAY LIGHT POLES SHALL BE REMOVED UNDER CONTRACT 62583. FOUNDATION REMOVAL SHALL BE INCLUDED AS PART OF THIS CONTRACT (62304).

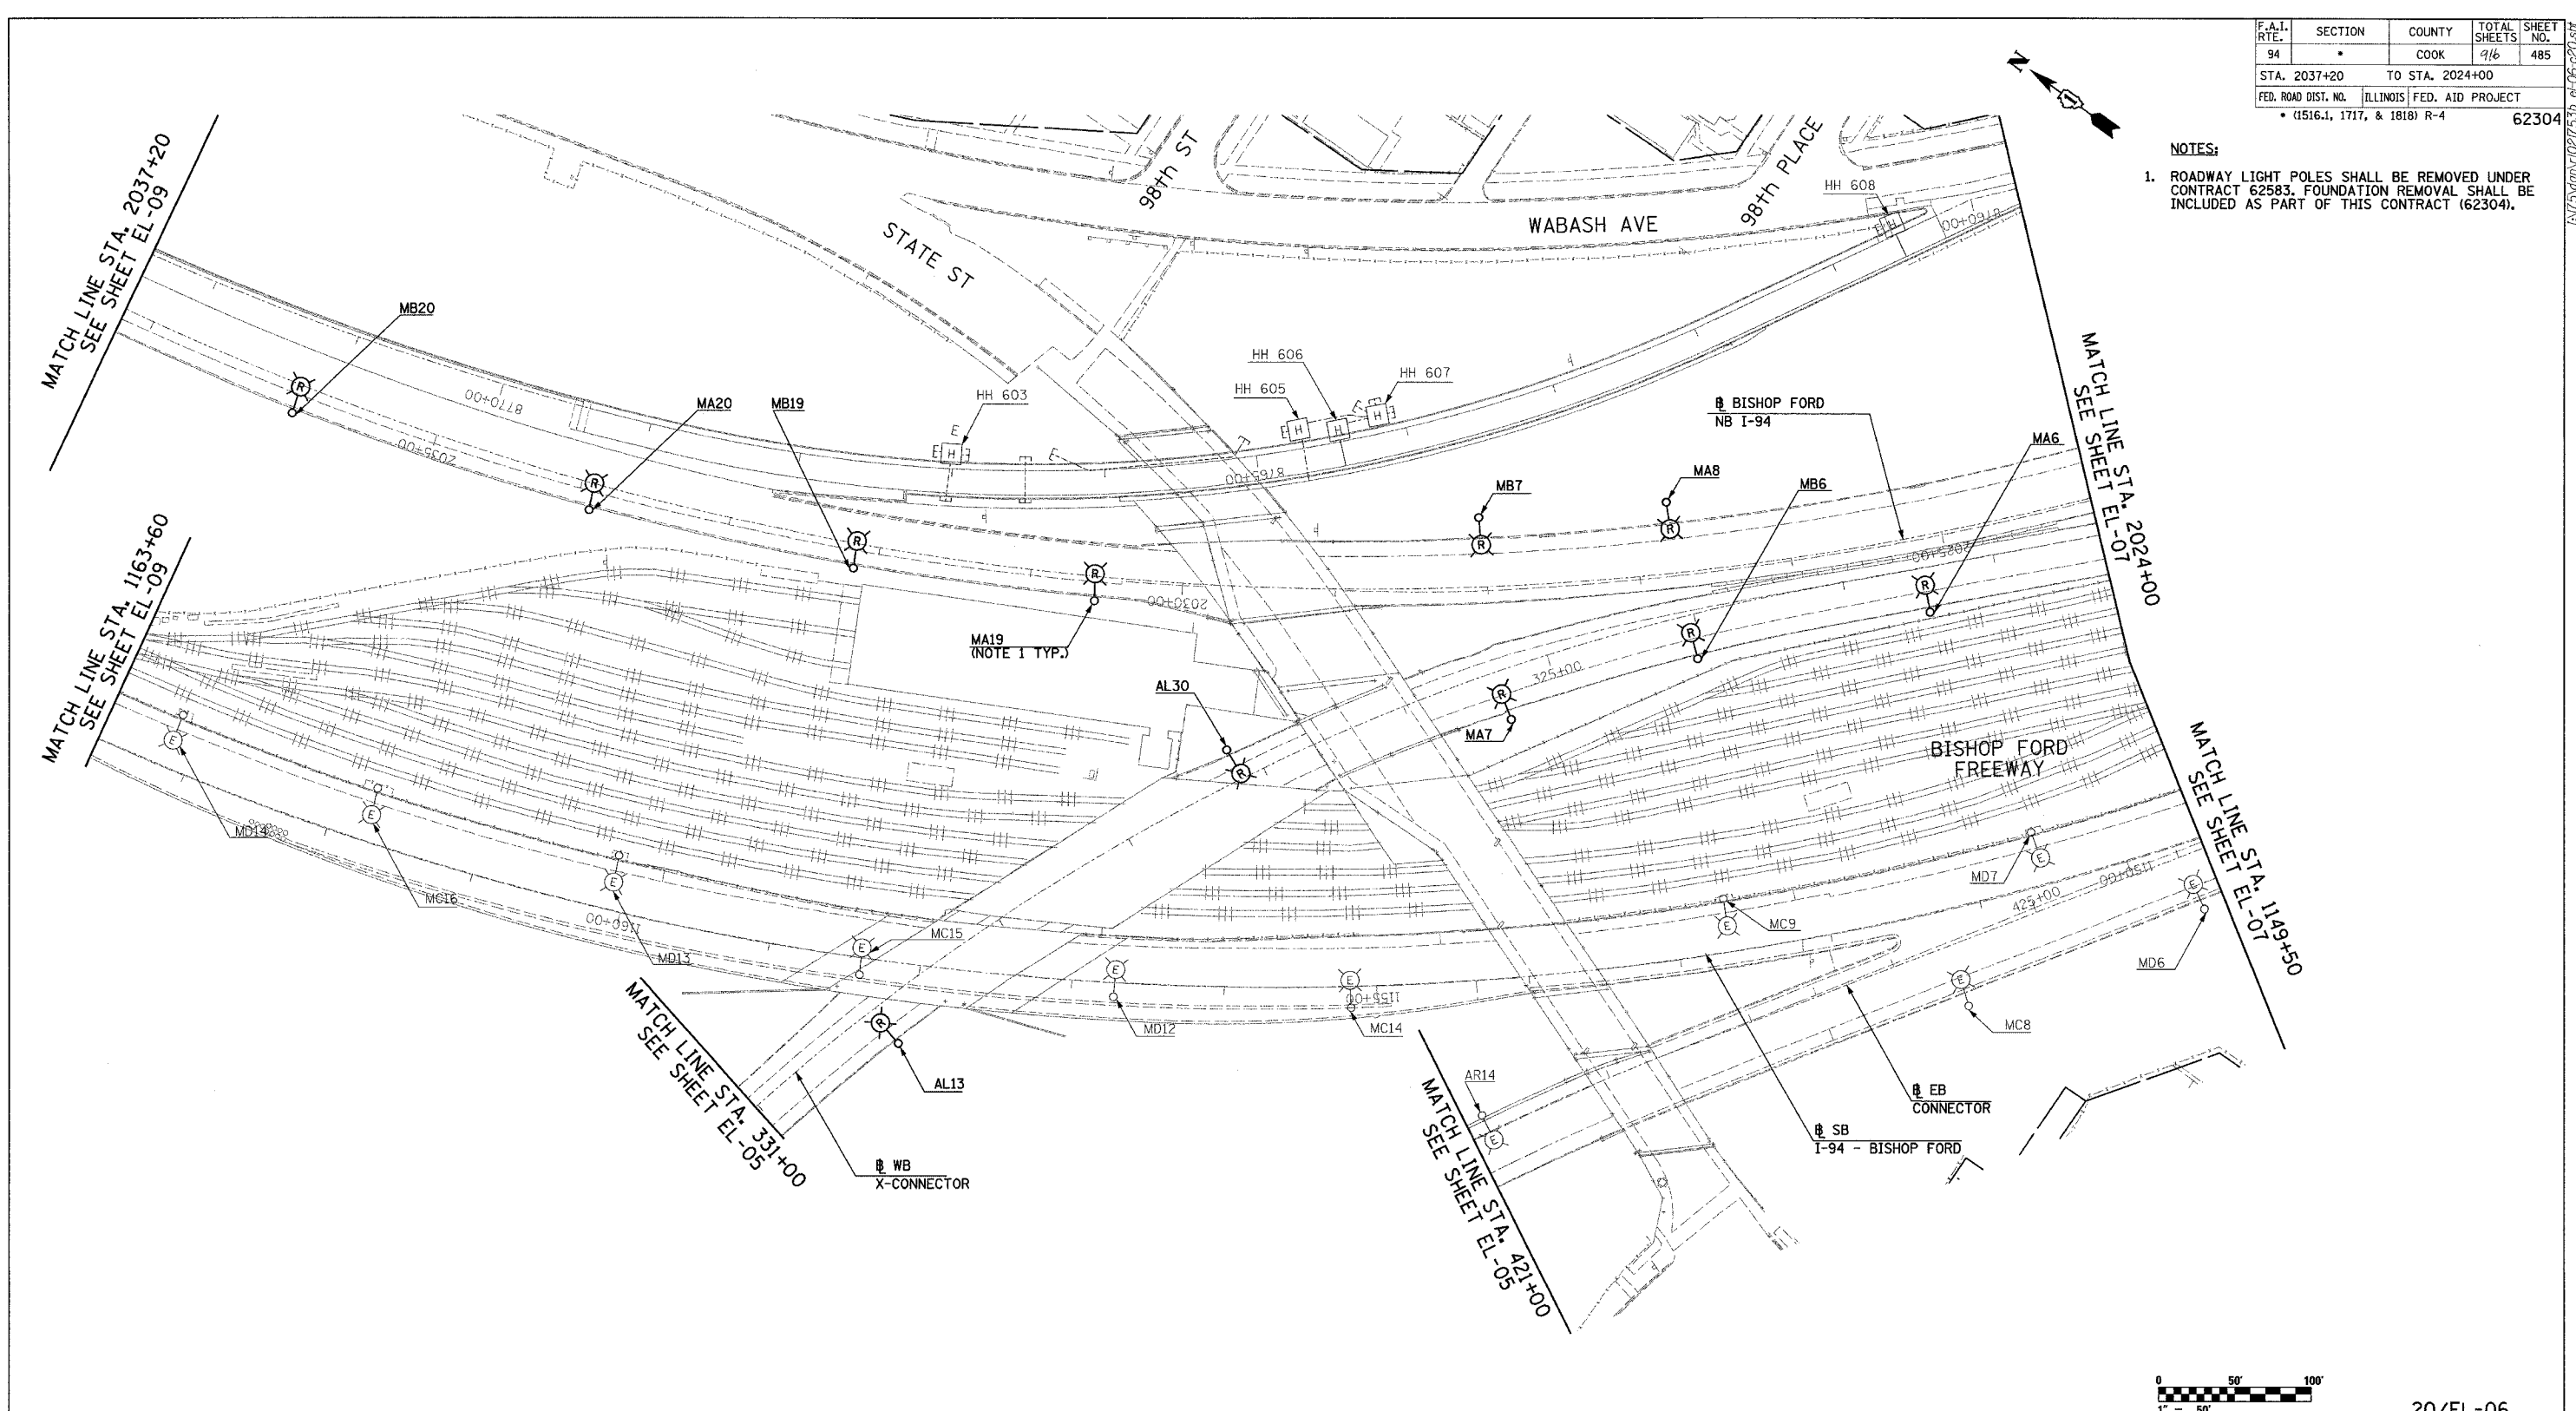

20/EL-06

**SINGH** 300 W. ADAMS ST.  
CHICAGO, IL 60606  
SINGH & ASSOCIATES, INC. TEL: (312) 629-0240  
CONSULTING ENGINEERS FAX: (312) 629-8449

REVISIONS	
NAME	DATE

ILLINOIS DEPARTMENT OF TRANSPORTATION  
F.A.I. 94 (DAN RYAN EXPRESSWAY)  
ROADWAY LIGHTING AND SURVEILLANCE PLANS  
EXISTING CONDITIONS AND DEMOLITION  
STA. 2037+20 TO STA. 2024+00  
SCALE: 1"=50' DRAWN BY: YJ  
DATE: MARCH 7, 2006 CHECKED BY: TM

J:\175\94\1021753b.dwg 06-22-06 11:26:02 AM 3/7/2006