



F.A.I. RTE.	SECTION	COUNTY	TOTAL SHEETS	SHEET NO.
94		COOK	916	497
STA. 2308+18		TO STA. 2316+00		
FED. ROAD DIST. NO.	ILLINOIS FED. AID PROJECT			
• (1516.1, 1717, & 1818) R-4		62304		

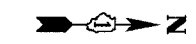

NOTES:

- ROADWAY LIGHT POLES SHALL BE REMOVED UNDER CONTRACT 62583. FOUNDATION REMOVAL SHALL BE INCLUDED AS PART OF THIS CONTRACT (62304).

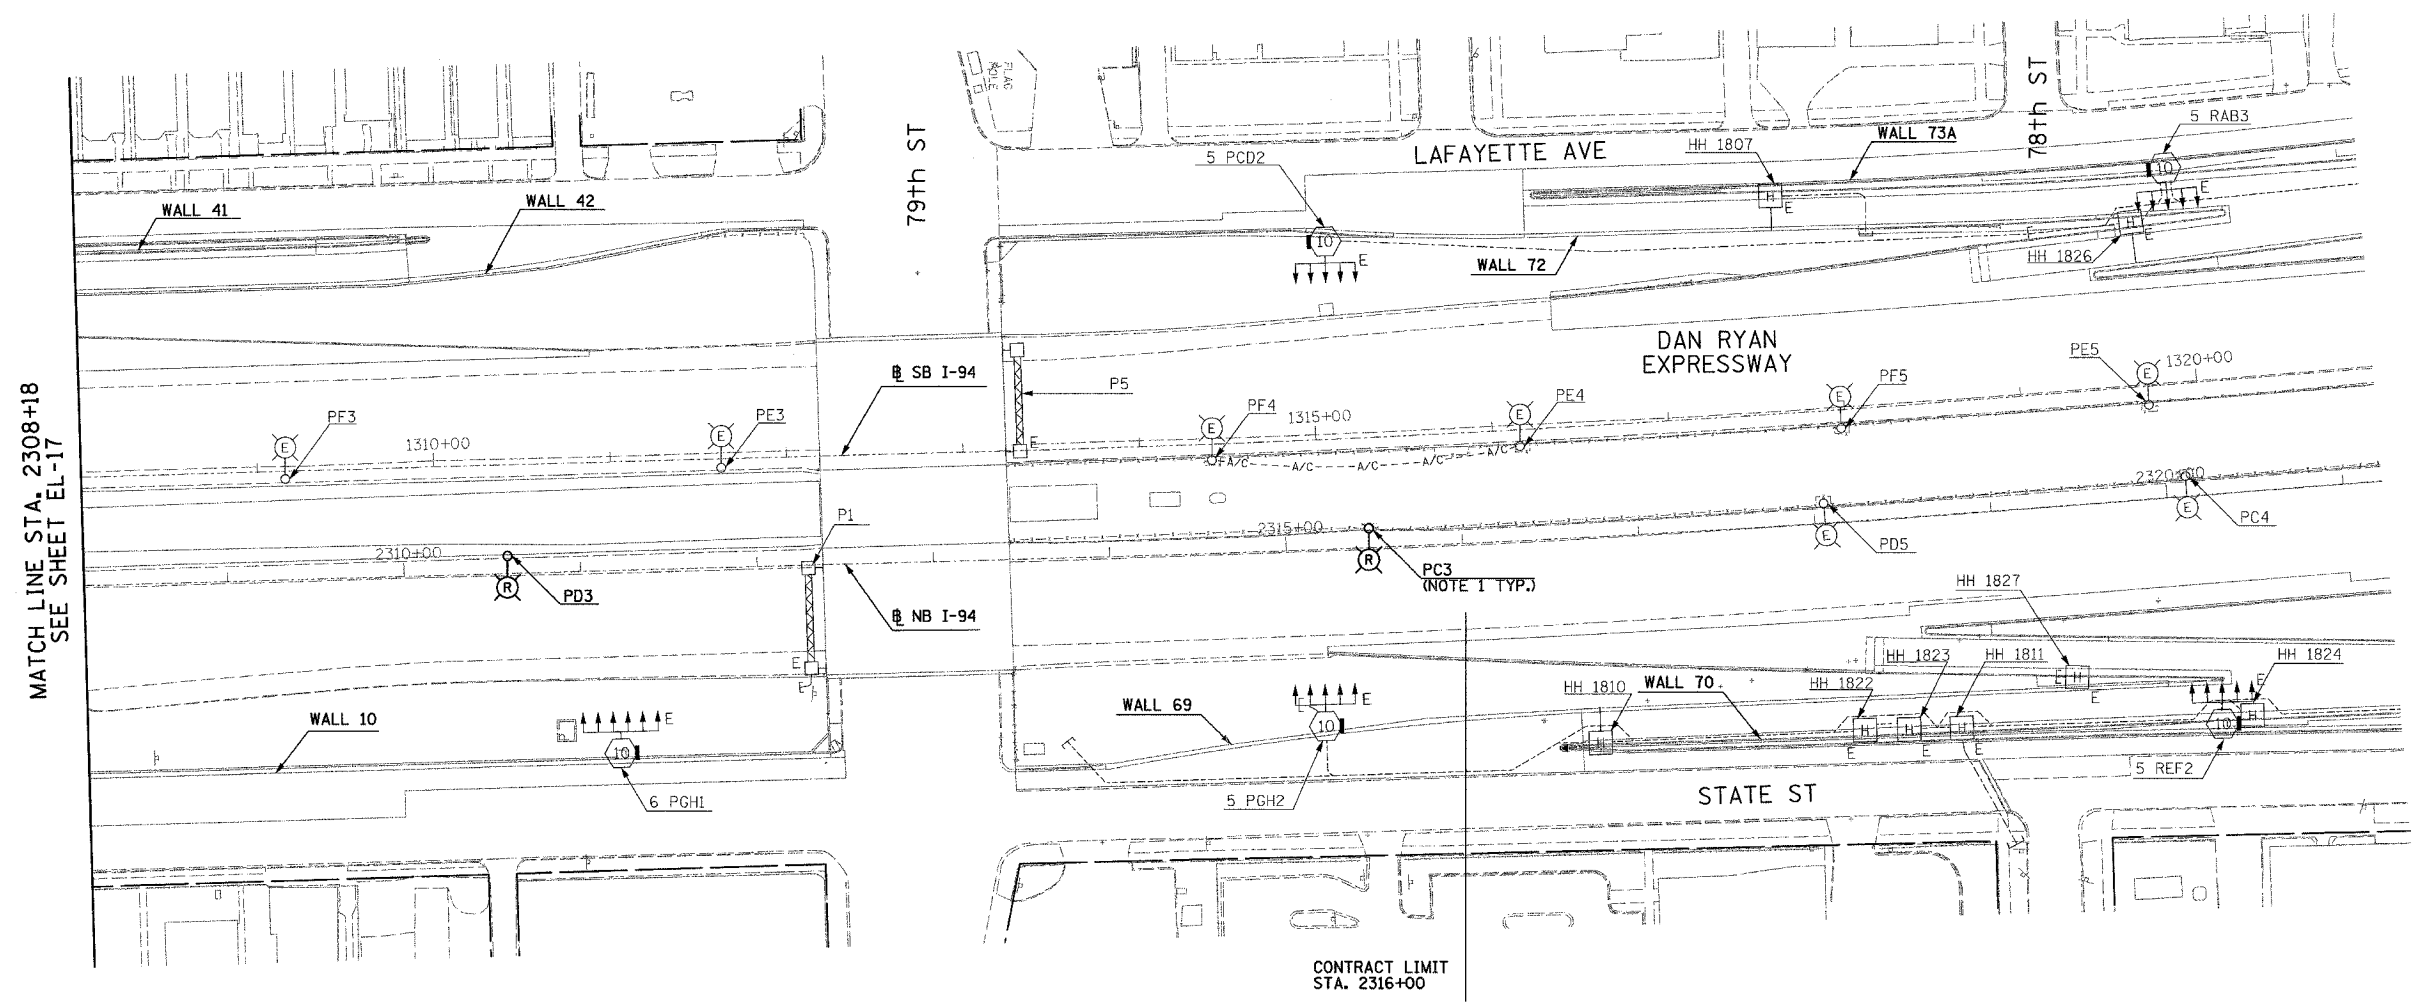

MATCH LINE STA. 2308+18
SEE SHEET EL-17

CONTRACT LIMIT
STA. 2316+00



20/EL-18

SINGH
SINGH & ASSOCIATES, INC.
CONSULTING ENGINEERS

300 W. ADAMS ST.
CHICAGO, IL 60606
TEL: (312) 629-0240
FAX: (312) 629-8449

REVISIONS	
NAME	DATE

ILLINOIS DEPARTMENT OF TRANSPORTATION
F.A.I. 94 (DAN RYAN EXPRESSWAY)
ROADWAY LIGHTING AND SURVEILLANCE PLANS
EXISTING CONDITIONS AND DEMOLITION
STA. 2308+18 TO STA. 2316+00

SCALE: 1"=50'
DATE: MARCH 7, 2006

DRAWN BY: YJ
CHECKED BY: TM

3/7/2006 11:32:58 AM