
SECTION COUNTY COOK 916 535 STA. 190+65 (NB I-57) TO STA. 2316+00 (NB RYA FED. ROAD DIST. NO. | ILLINOIS | FED. AID PROJECT • (1516.1, 1717, & 1818) R-4 62

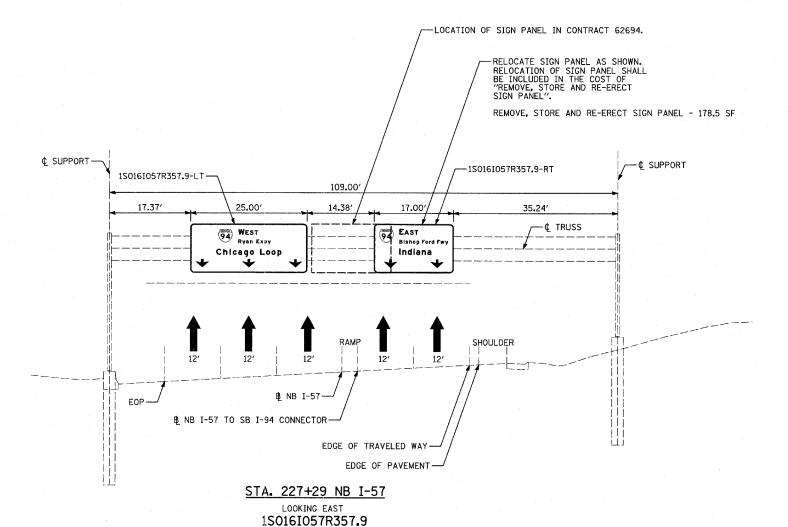

NOTE: EXISTING SIGN STRUCTURE AND SIGN PANELS WERE INSTALLED DURING CONTRACT 62694. THE SIGN AT THE RIGHT WAS PLACED IN A LOCATION TO AGREE WITH THE ROADWAY CONDITIONS AT THE END OF CONTRACT 62694. DATA USED TO CONSTRUCT THE OVERHEAD SIGN STRUCTURE IS INCLUDED IN THE PLANS FOR INFORMATION ONLY.

> REVISIONS NAME ILLINOIS DEPARTMENT OF TRANSPORTATION F.A.I. 94 (DAN RYAN EXPRESSWAY) PERMANENT SIGN PANEL MOUNTING DETAILS EXISTING OVERHEAD SIGN STRUCTURE STA. 227+29

SCALE: NOT TO SCALE

DRAWN BY: AMB CHECKED BY: TGB

TY:LIN INTERNATIONAL

DATE: MARCH 7, 2006