


PROFILE SUBMITTED BY _____ DATE _____
 GRADES CHECKED _____
 NOTE BOOK NO. _____
 P.L. NO. _____
 PROJECT NO. _____

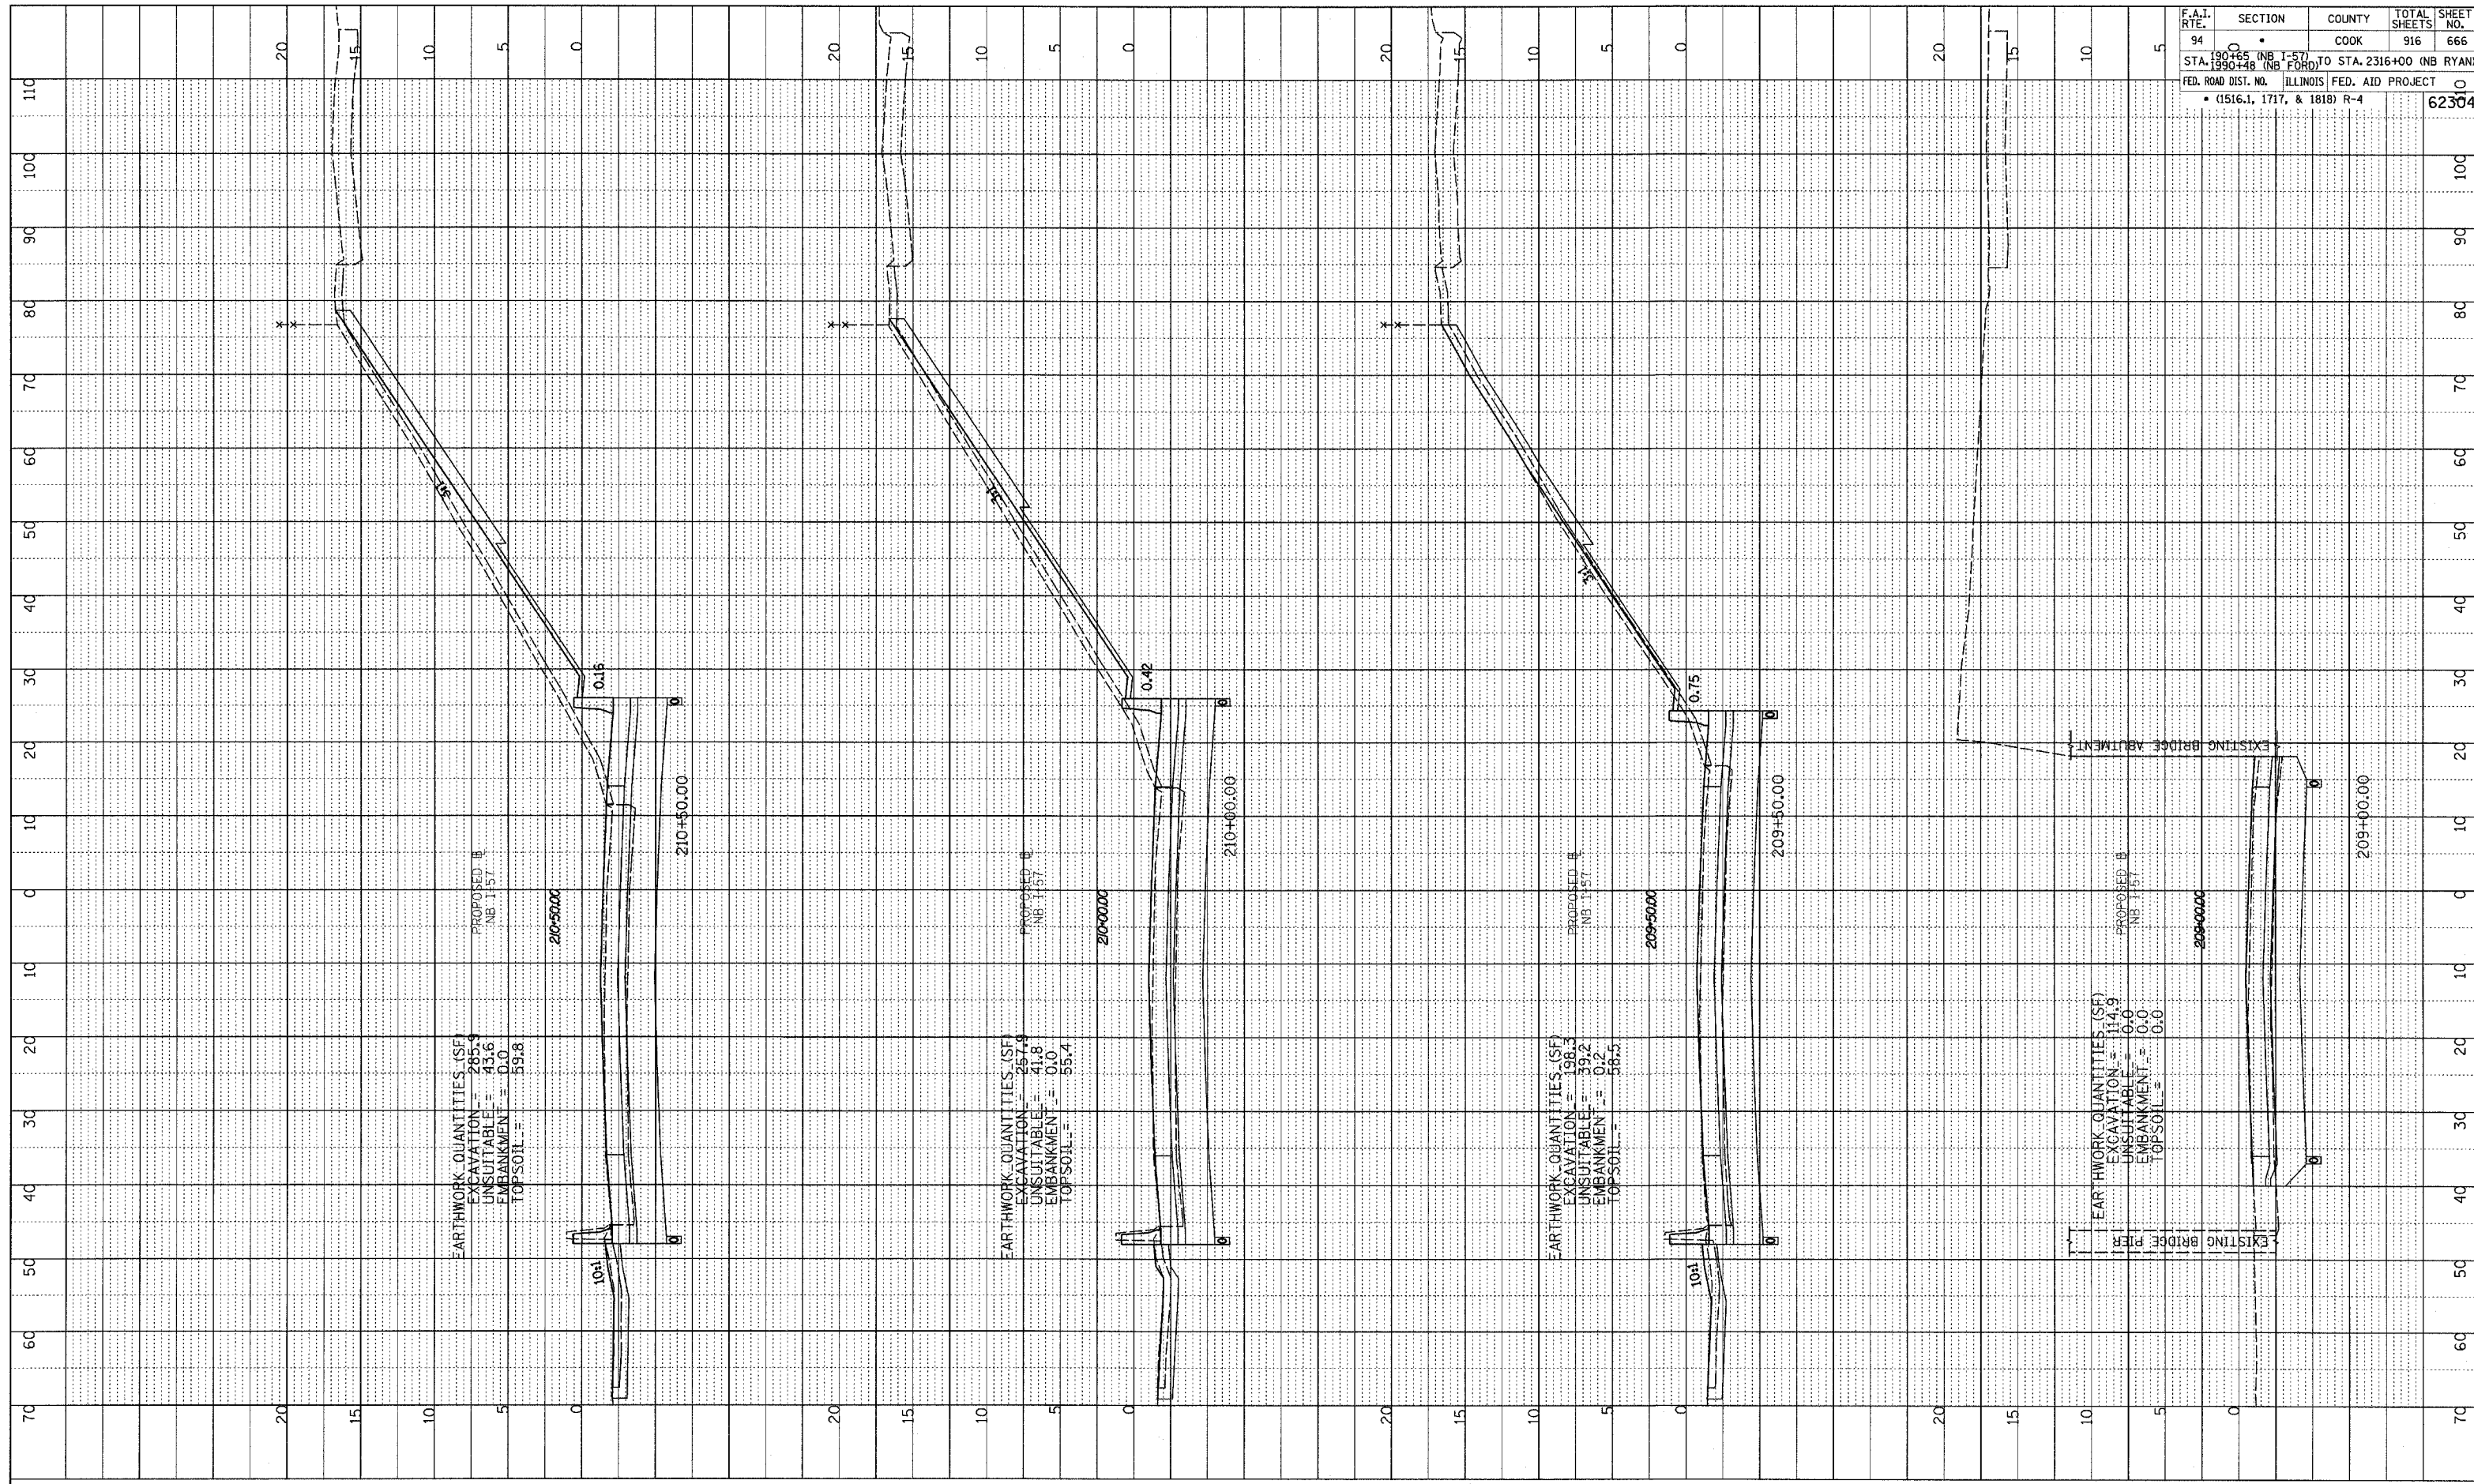

F.A.I. RTE.	SECTION	COUNTY	TOTAL SHEETS	SHEET NO.
94	0	COOK	916	666
STA. 190+65 (NB I-57) TO STA. 2316+00 (NB RYAN)				
FED. ROAD DIST. NO. ILLINOIS FED. AID PROJECT				
• (1516.1, 1717, & 1818) R-4				
				62304

TYLIN INTERNATIONAL



NORTHBOUND I-57
 STA. 209+00 TO STA. 210+50

03/03/2006 04:02:26 PM